

SEC. 20 T.10N., R.8E., 4th P.M.

RTE NO.	SECTION	COUNTY	TOTAL	SHEET #
FA 646	125W-1, RS-2	PEORIA	256	127
STATION 16+400 TO STATION 16+600				


IL ROUTE 40
D3-1
①

← WOODSIDE DR.
SERVICE DR. #2 →

D3-1
③

WOODSIDE DR. →
← SERVICE DR. #2

D3-1
⑨

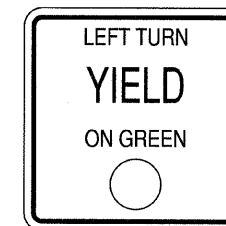


R10-12
24" X 30"

①

MAST ARM SIGNING
SEE STD. 720016

SIGN PANEL ERECTION DETAILS
REFER TO STANDARD 720006, MULTILANE
HIGHWAYS, NONFREEWAYS.

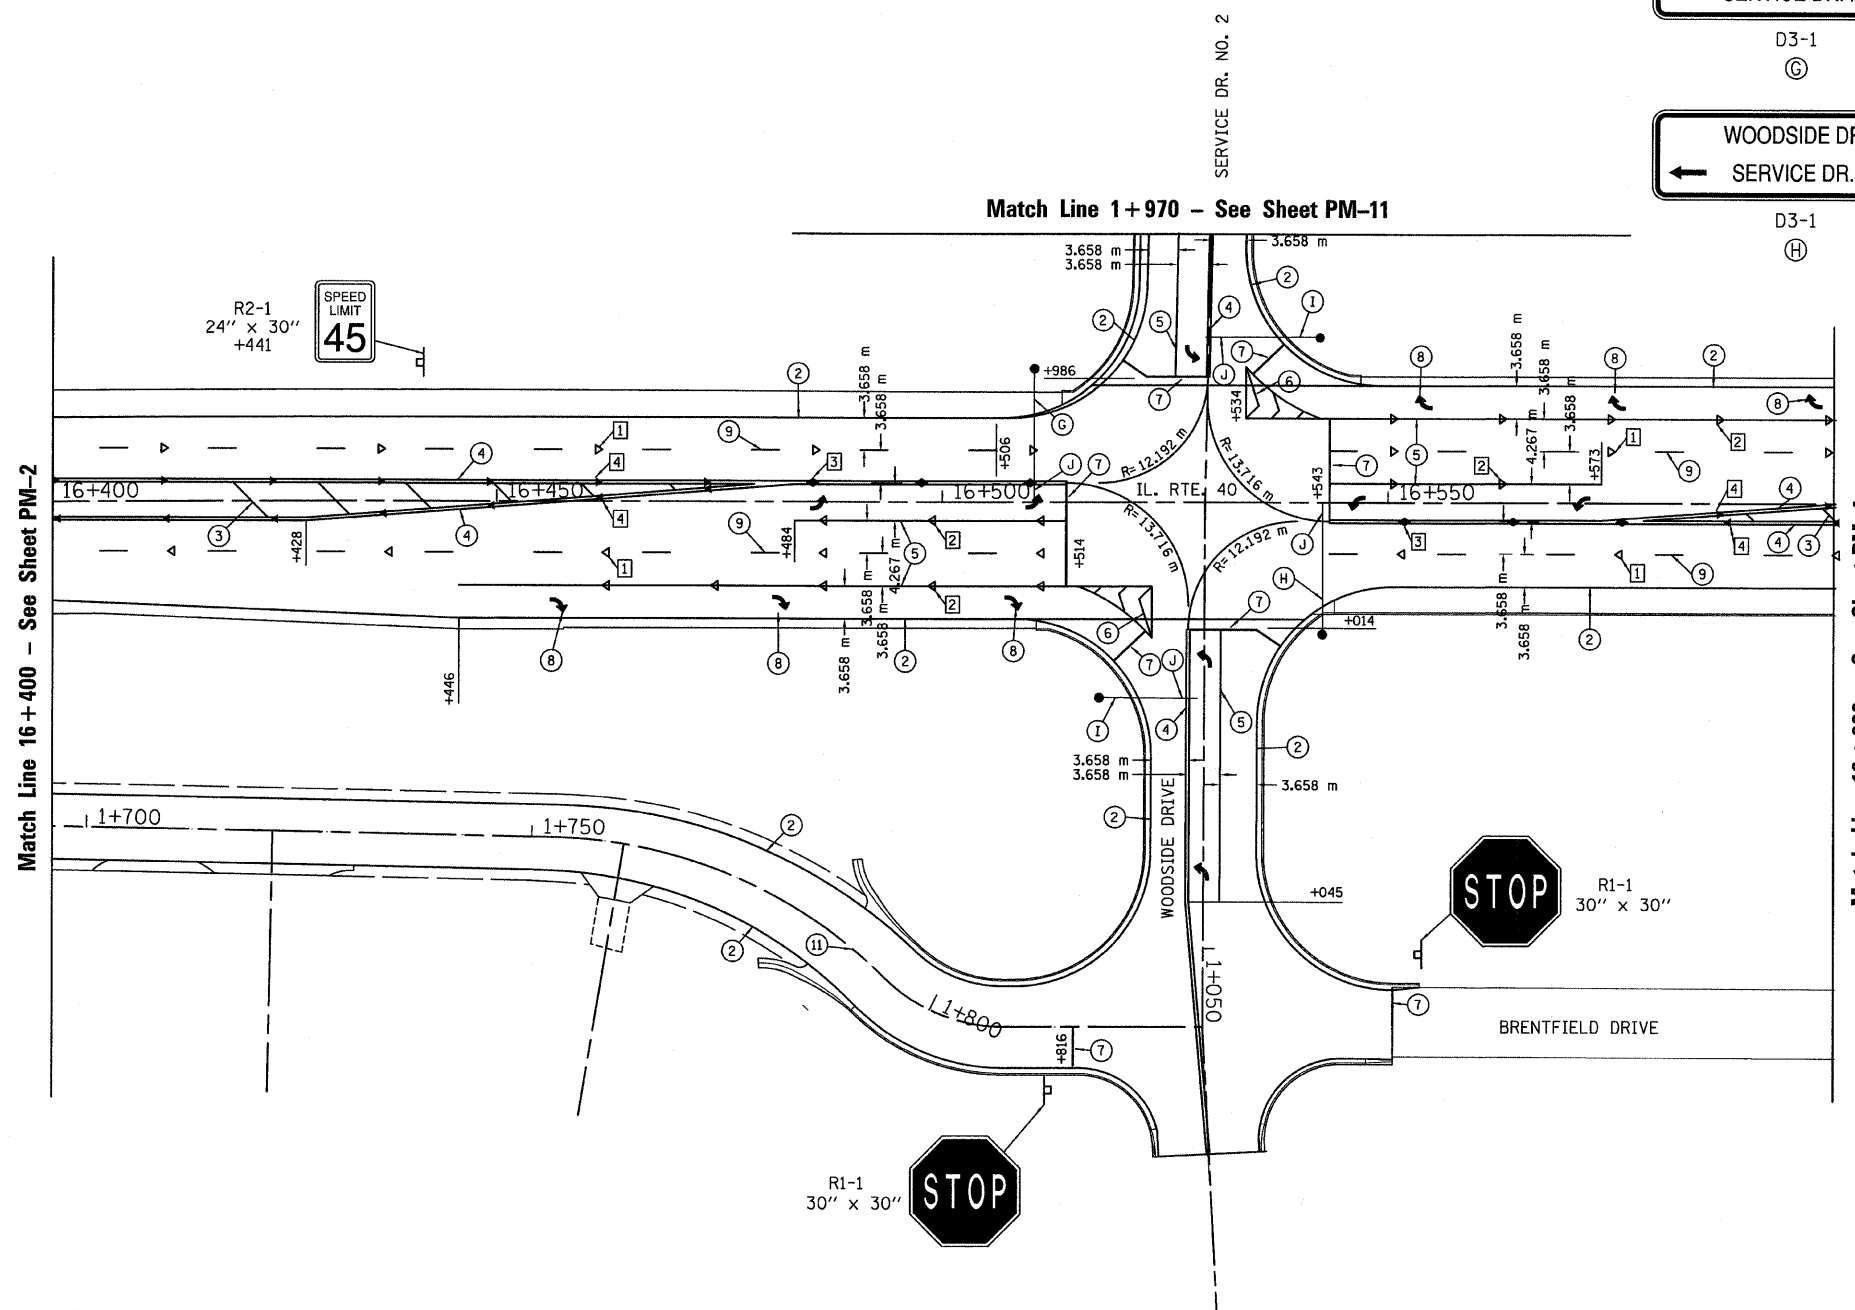

RAISED REFLECTIVE PAVEMENT MARKERS (RRPM)

- ① ONE-WAY RRPM CRYSTAL MARKER AT 24.4 m CENTERS
- ② ONE-WAY RRPM CRYSTAL MARKER AT 12.2 m CENTERS
- ③ TWO-WAY RRPM AMBER MARKER AT 12.2 m
- ④ ONE-WAY RRPM AMBER MARKER AT 12.2 m

IL RTE 40 CENTERLINE SPACING

3.05 m 9.15 m 3.05 m 9.15 m 3.05 m 9.15 m 3.05 m

24.4 m

PAVEMENT MARKING LEGEND

- ① 100 mm Yellow
- ② 100 mm White
- ③ 300 mm Yellow
- ④ (2) 100 mm Yellow
- ⑤ 200 mm White
- ⑥ 300 mm White
- ⑦ 600 mm White
- ⑧ Letters and Symbols
- ⑨ 150 mm White Skip Dash
- ⑩ 150 mm Yellow
- ⑪ 100 mm Yellow Skip Dash

280 mm CTRS

45.72 m (TYP.)

9.15 m

9.15 m (THRU INTERSECTION)

3.05 m 9.15 m 3.05 m

0m 10m 15m 20m 25m

REVISIONS	
NAME	DATE

ILLINOIS DEPARTMENT OF TRANSPORTATION

**PAVEMENT MARKINGS
AND SIGNING PLAN
ILLINOIS ROUTE 40**

SCALE: 1:400
DATE: 03/13/09

DRAWN BY: JRC, JDU
CHECKED BY: ECM