

SEC. 18 & 19 T.10N., R.8E., 4th P.M.

RTE NO.	SECTION	COUNTY	TOTAL	SHEET #
FA 646	12SW-1, RS-2	PEORIA	256	131
STATION 17+400 TO STATION 17+600				

IL ROUTE 40

D3-1
①

CEDAR HILLS DR.


D3-1
④

LEFT TURN
YIELD
ON GREEN

R10-12
24" X 30"
⑩

MAST ARM SIGNING
SEE STD. 720016


SIGN PANEL ERECTION DETAILS
REFER TO STANDARD 720006, MULTILANE
HIGHWAYS, NONFREEWAYS.

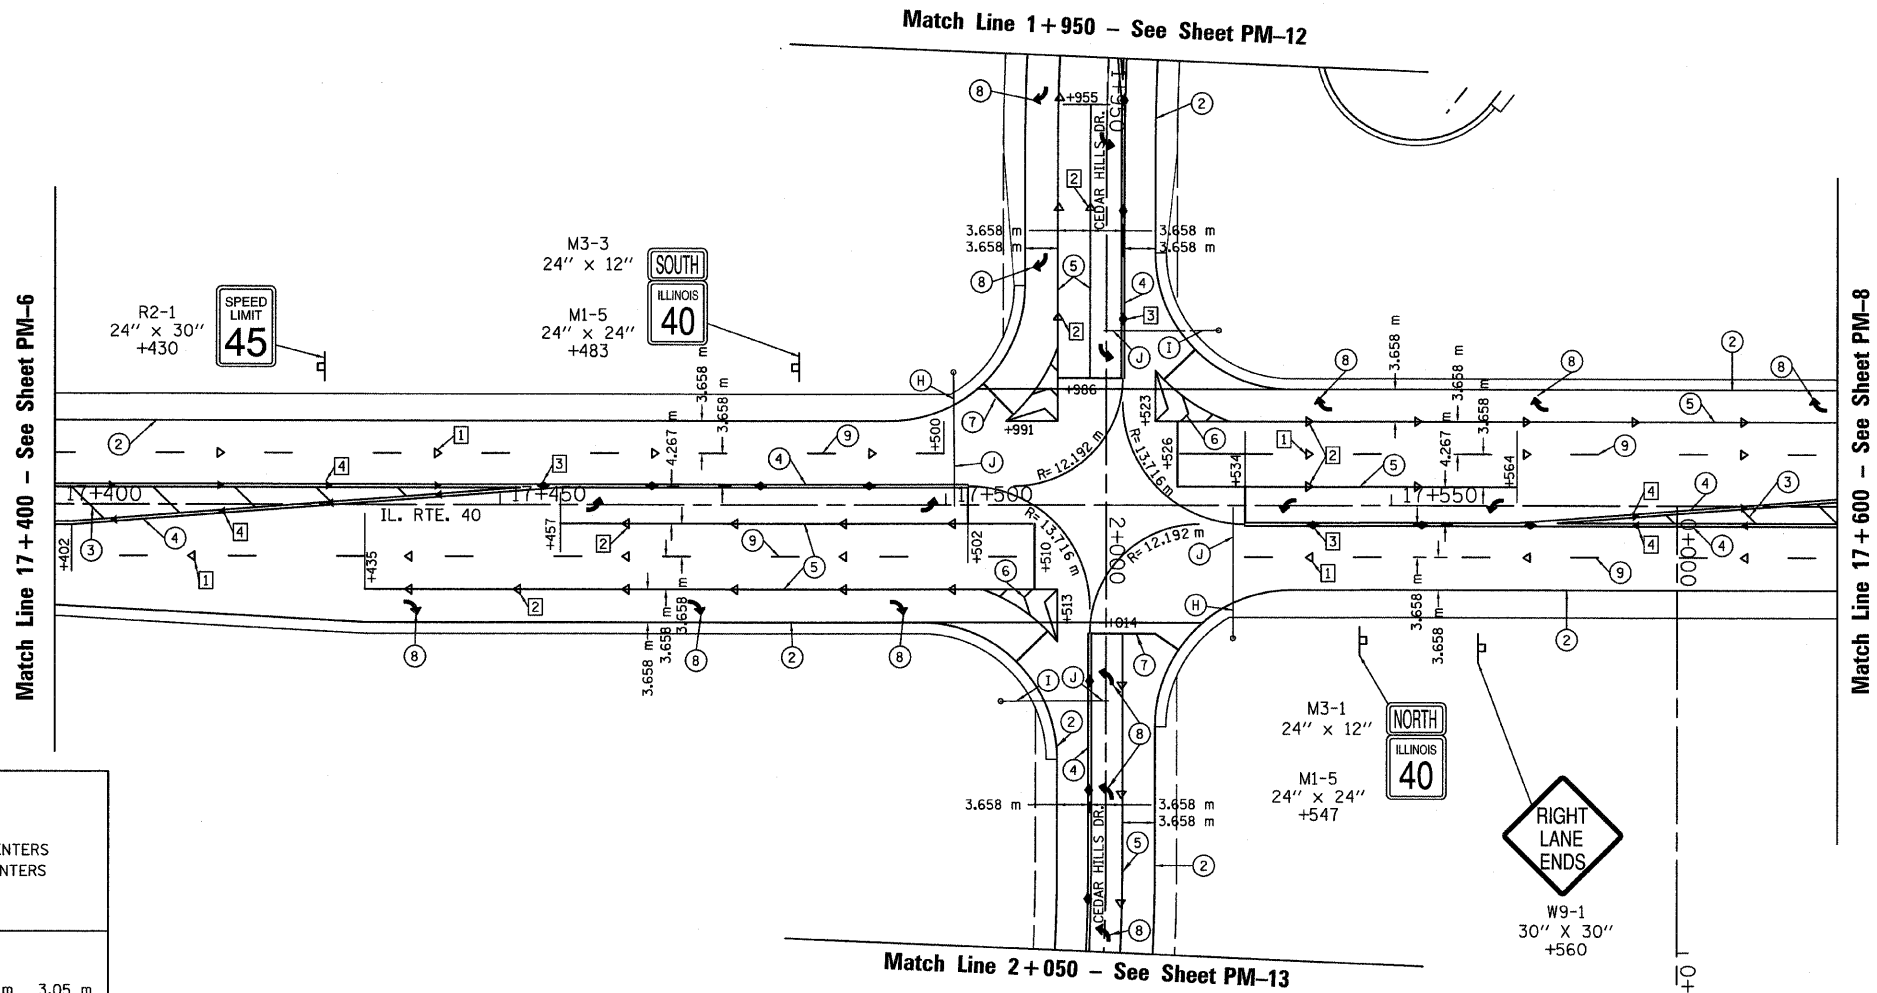

RAISED REFLECTIVE PAVEMENT MARKERS (RRPM)

- ① ONE-WAY RRPM CRYSTAL MARKER AT 24.4 m CENTERS
- ② ONE-WAY RRPM CRYSTAL MARKER AT 12.2 m CENTERS
- ③ TWO-WAY RRPM AMBER MARKER AT 12.2 m
- ④ ONE-WAY RRPM AMBER MARKER AT 12.2 m

IL RTE 40 CENTERLINE SPACING

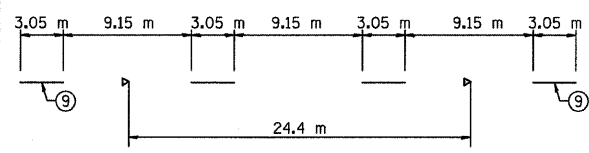

PAVEMENT MARKING LEGEND

- ① 100 mm Yellow
 - ② 100 mm White
 - ③ 300 mm Yellow
 - ④ (2) 100 mm Yellow
 - ⑤ 200 mm White
 - ⑥ 300 mm White
 - ⑦ 600 mm White
 - ⑧ Letters and Symbols
 - ⑨ 150 mm White Skip Dash
 - ⑩ 150 mm Yellow
 - ⑪ 100 mm Yellow Skip Dash
-

REVISIONS	
NAME	DATE

ILLINOIS DEPARTMENT OF TRANSPORTATION
**PAVEMENT MARKINGS
AND SIGNING PLAN
ILLINOIS ROUTE 40**

SCALE: 1:400
DATE: 03/13/09

DRAWN BY: JRC, JDU
CHECKED BY: ECM