


RTE NO.	SECTION	COUNTY	TOTAL	SHEET #
FA 646	125W-1, RS-2	PEORIA	256	134
STATION 1+150 TO STATION 1+700				

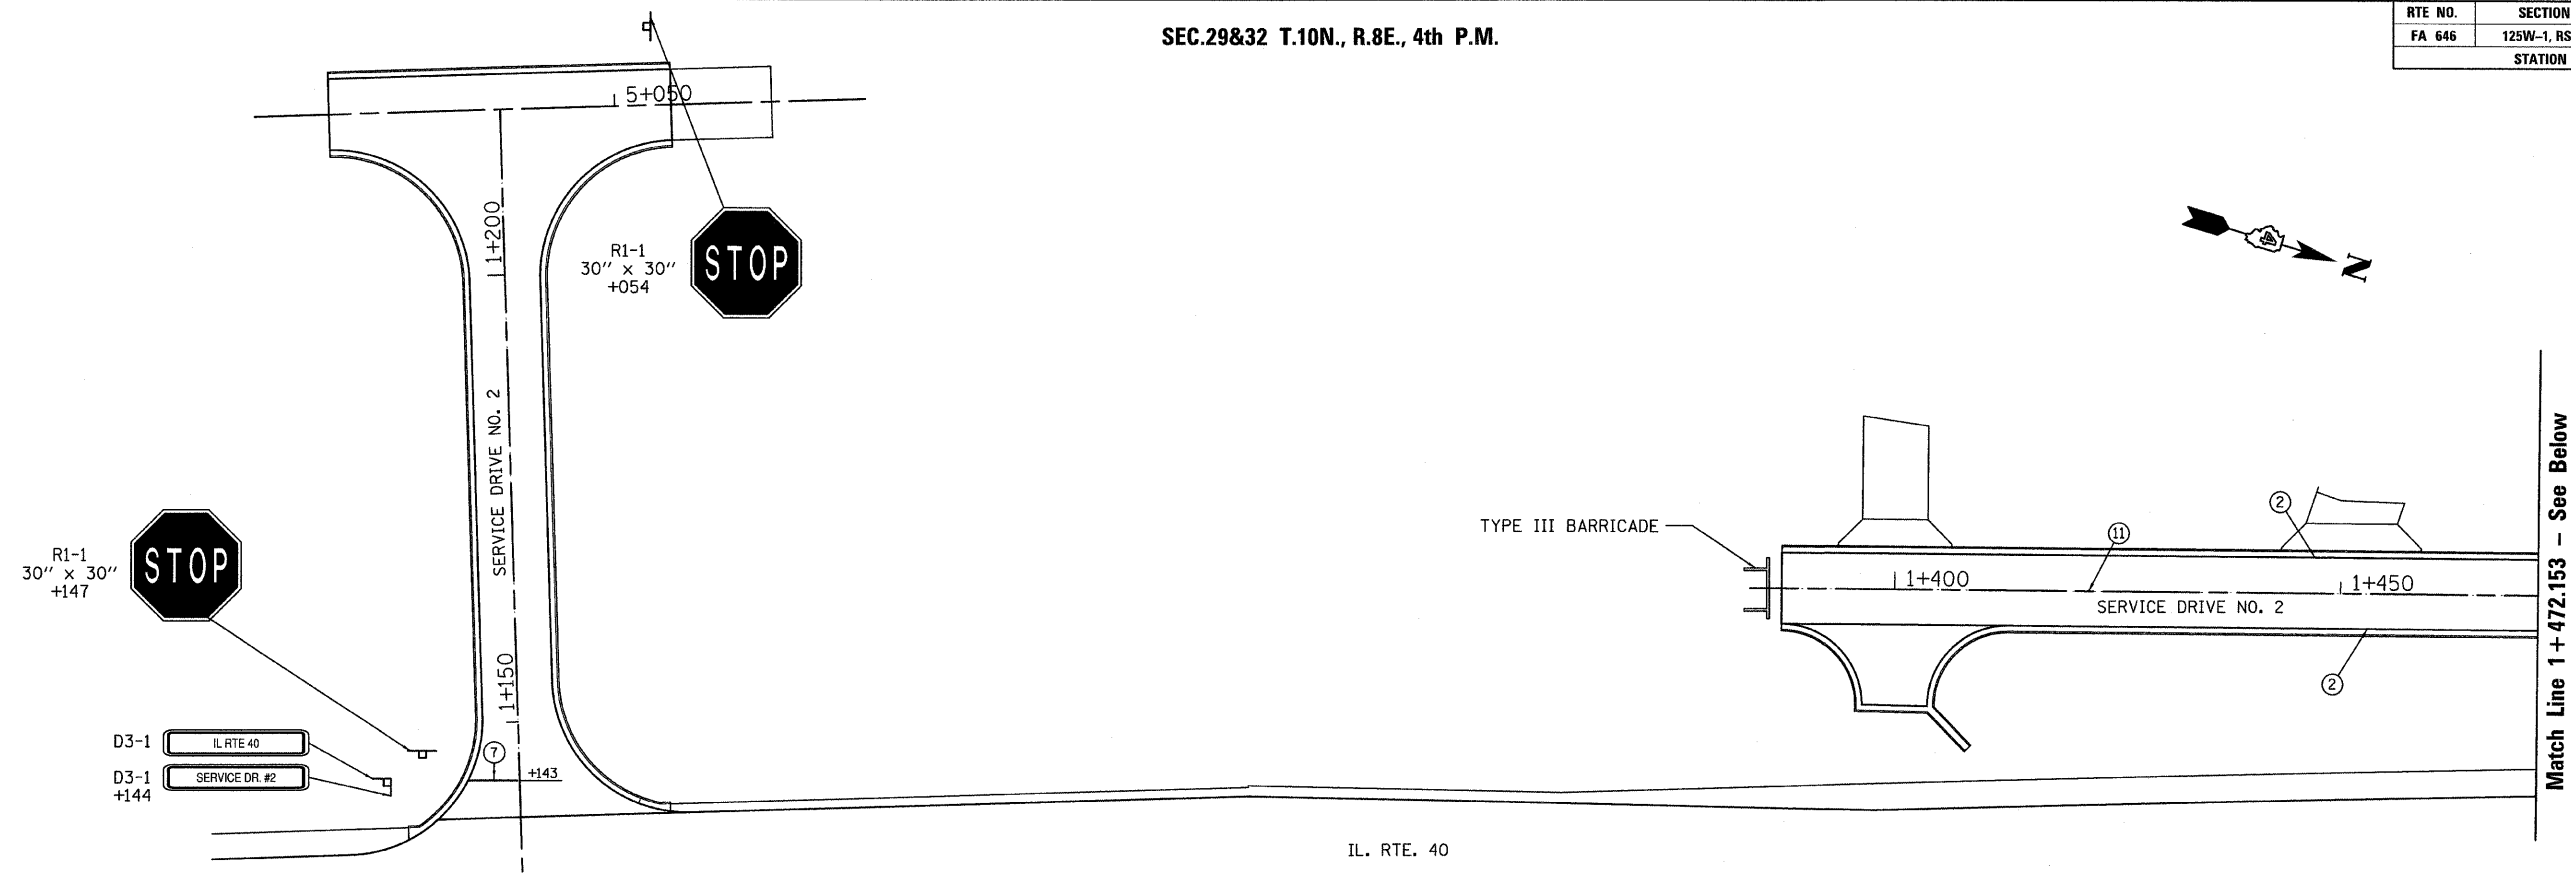

Match Line 1+472.153 See Above

RAISED REFLECTIVE PAVEMENT MARKERS (RRPM)

- 1 ONE-WAY RRPM CRYSTAL MARKER AT 24.4 m CENTERS
- 2 ONE-WAY RRPM CRYSTAL MARKER AT 12.2 m CENTERS
- 3 TWO-WAY RRPM AMBER MARKER AT 12.2 m
- 4 ONE-WAY RRPM AMBER MARKER AT 12.2 m

IL RTE 40 CENTERLINE SPACING


3.05 m 9.15 m 3.05 m 9.15 m 3.05 m 9.15 m 3.05 m

24.4 m

PAVEMENT MARKING LEGEND

- 1 100 mm Yellow
- 2 100 mm White
- 3 300 mm Yellow
- 4 (2) 100 mm Yellow
- 5 200 mm White
- 6 300 mm White
- 7 600 mm White
- 8 Letters and Symbols
- 9 150 mm White Skip Dash
- 10 150 mm Yellow
- 11 100 mm Yellow Skip Dash

280 mm CTRS 45.72 m (TYP.) 45° 9.15 m (THRU INTERSECTION) 3.05 m 9.15 m 3.05 m

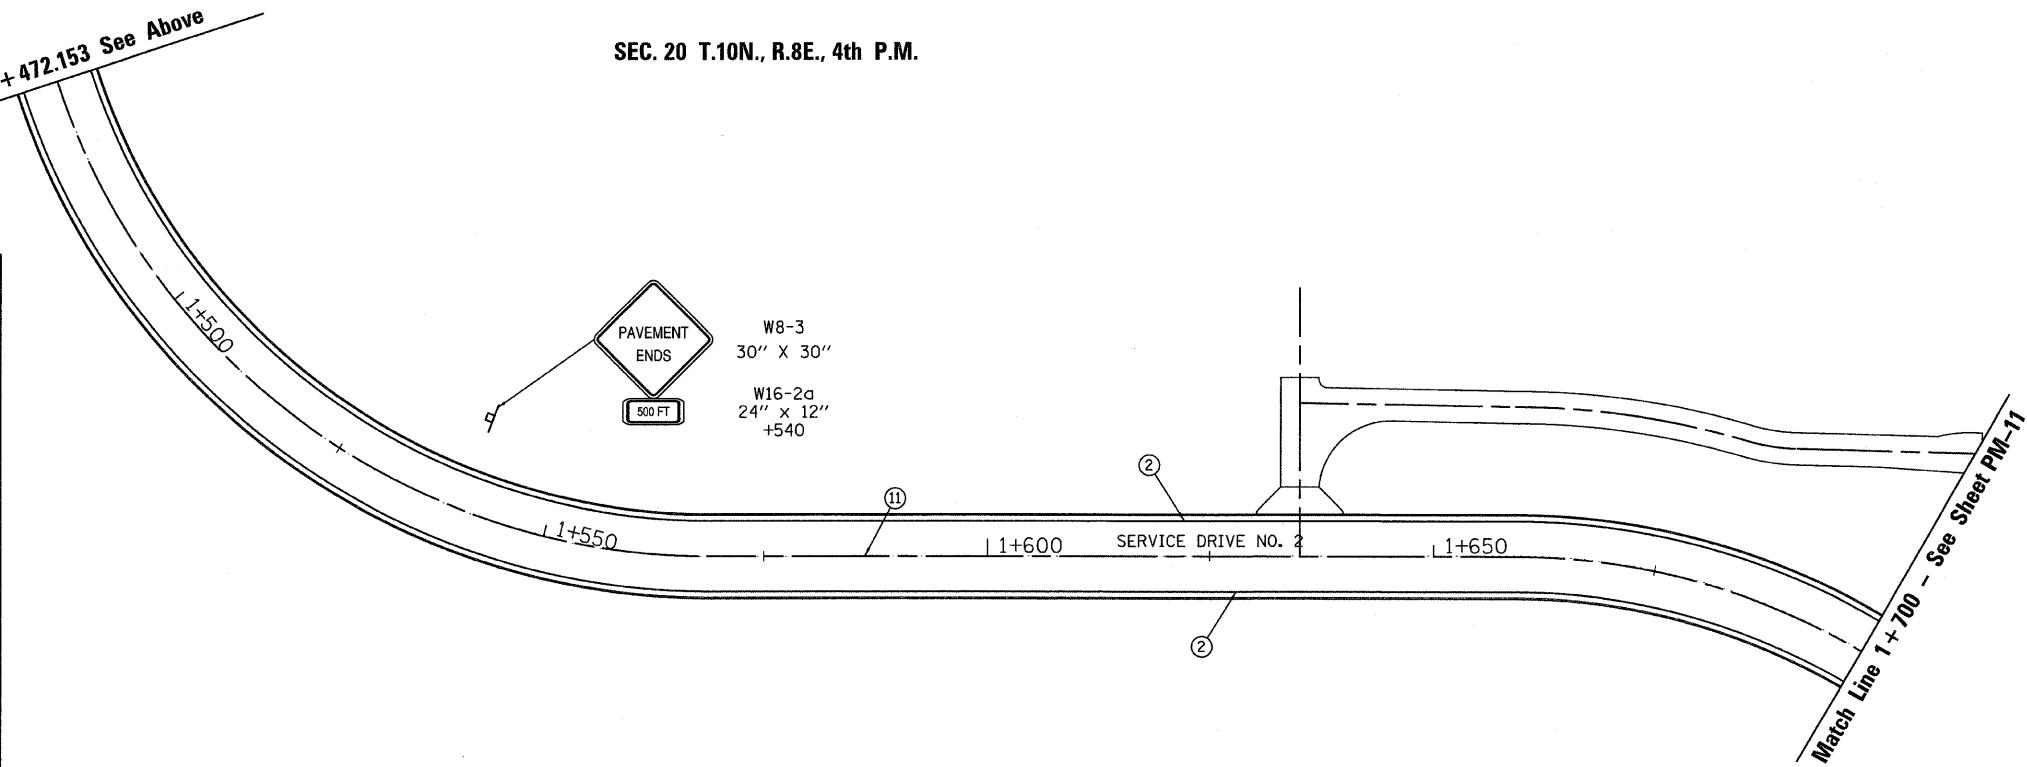

REVISIONS	
NAME	DATE

ILLINOIS DEPARTMENT OF TRANSPORTATION

PAVEMENT MARKINGS AND SIGNING PLAN

ILLINOIS ROUTE 40

SCALE: 1:400
DATE: 03/13/09

DRAWN BY: JRC, JDU
CHECKED BY: ECM