



RTE NO.	SECTION	COUNTY	TOTAL	SHEET #
FA 646	125W, RS-2	PEORIA	256	136
STATION 1+445 TO STATION 1+950				

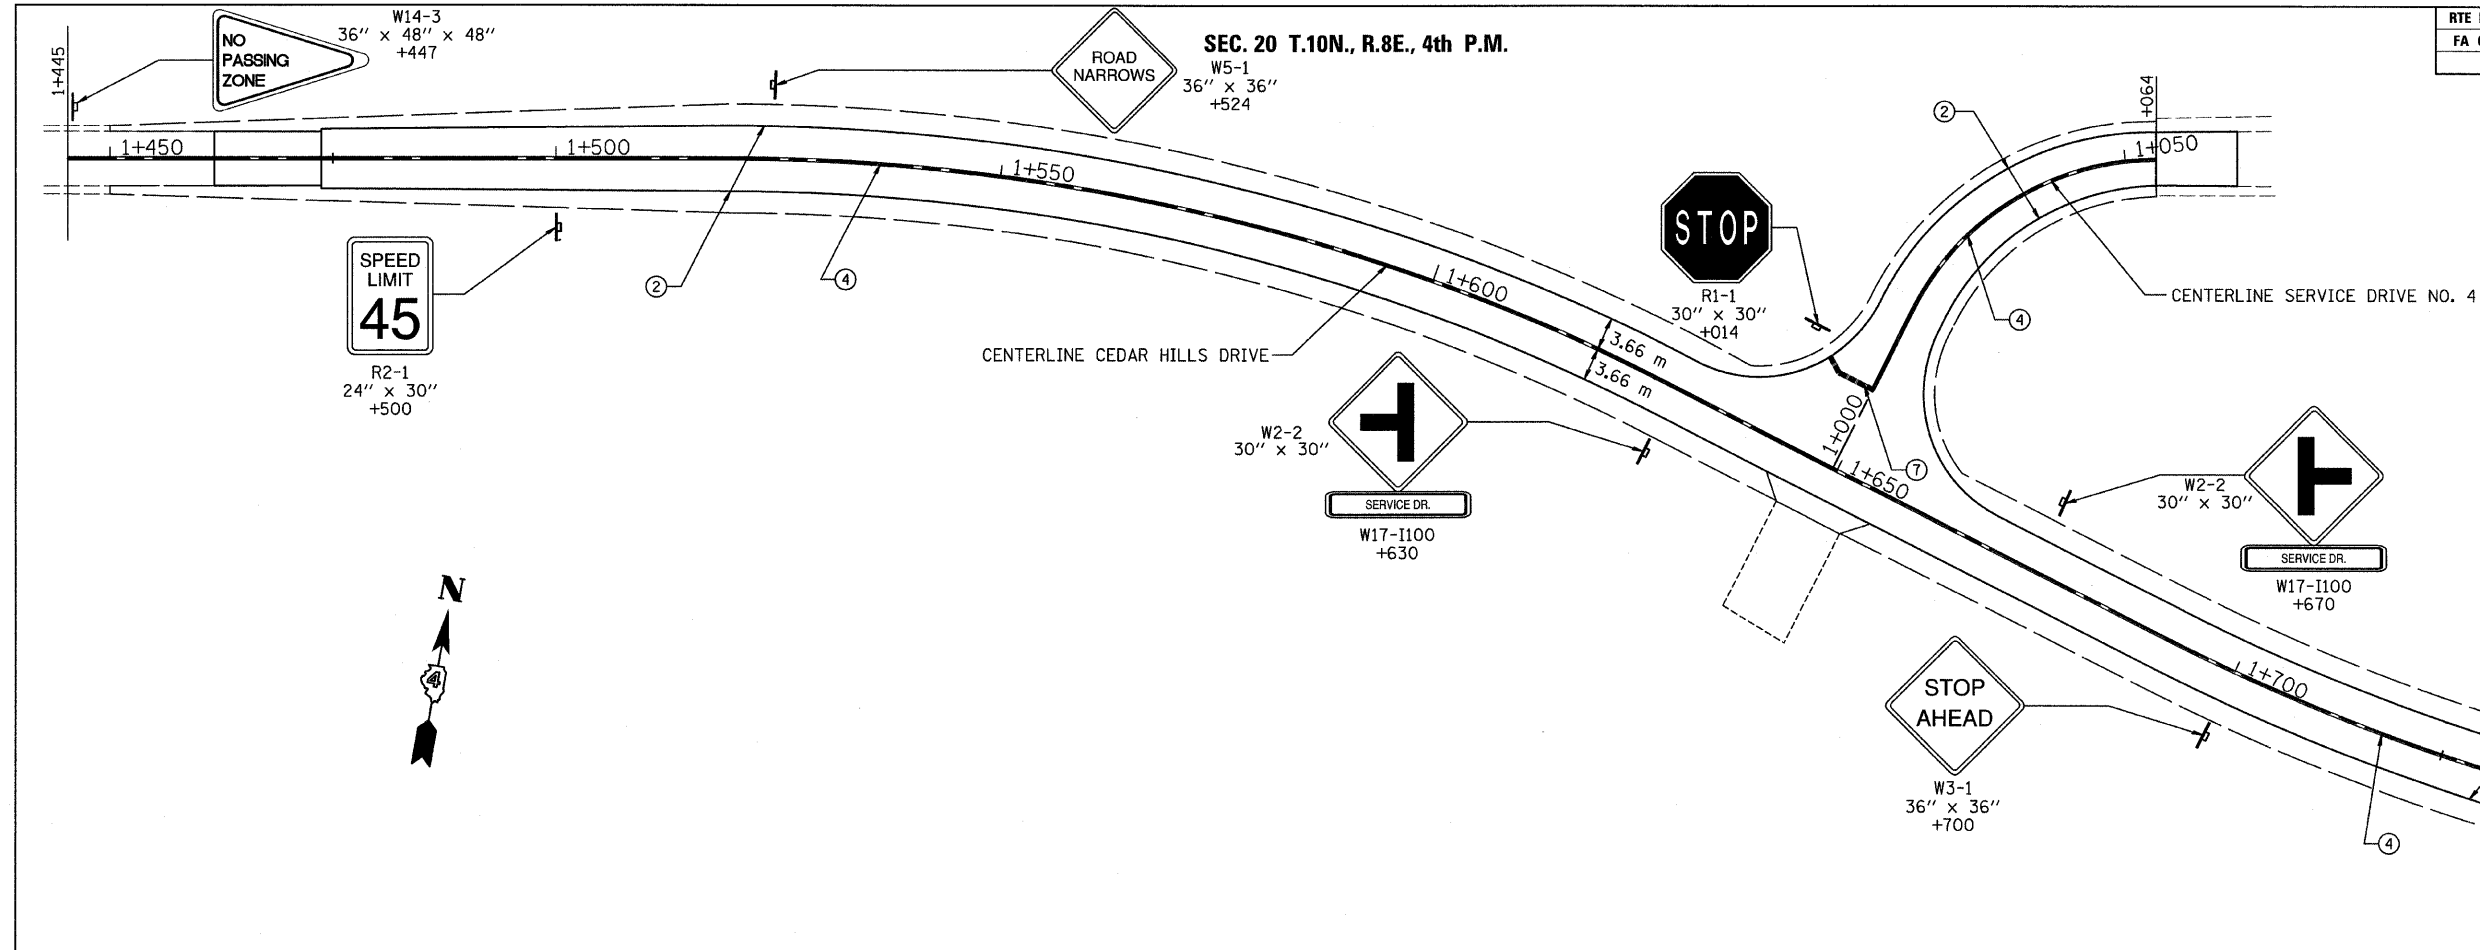

SEC. 20 T.10N., R.8E., 4th P.M.

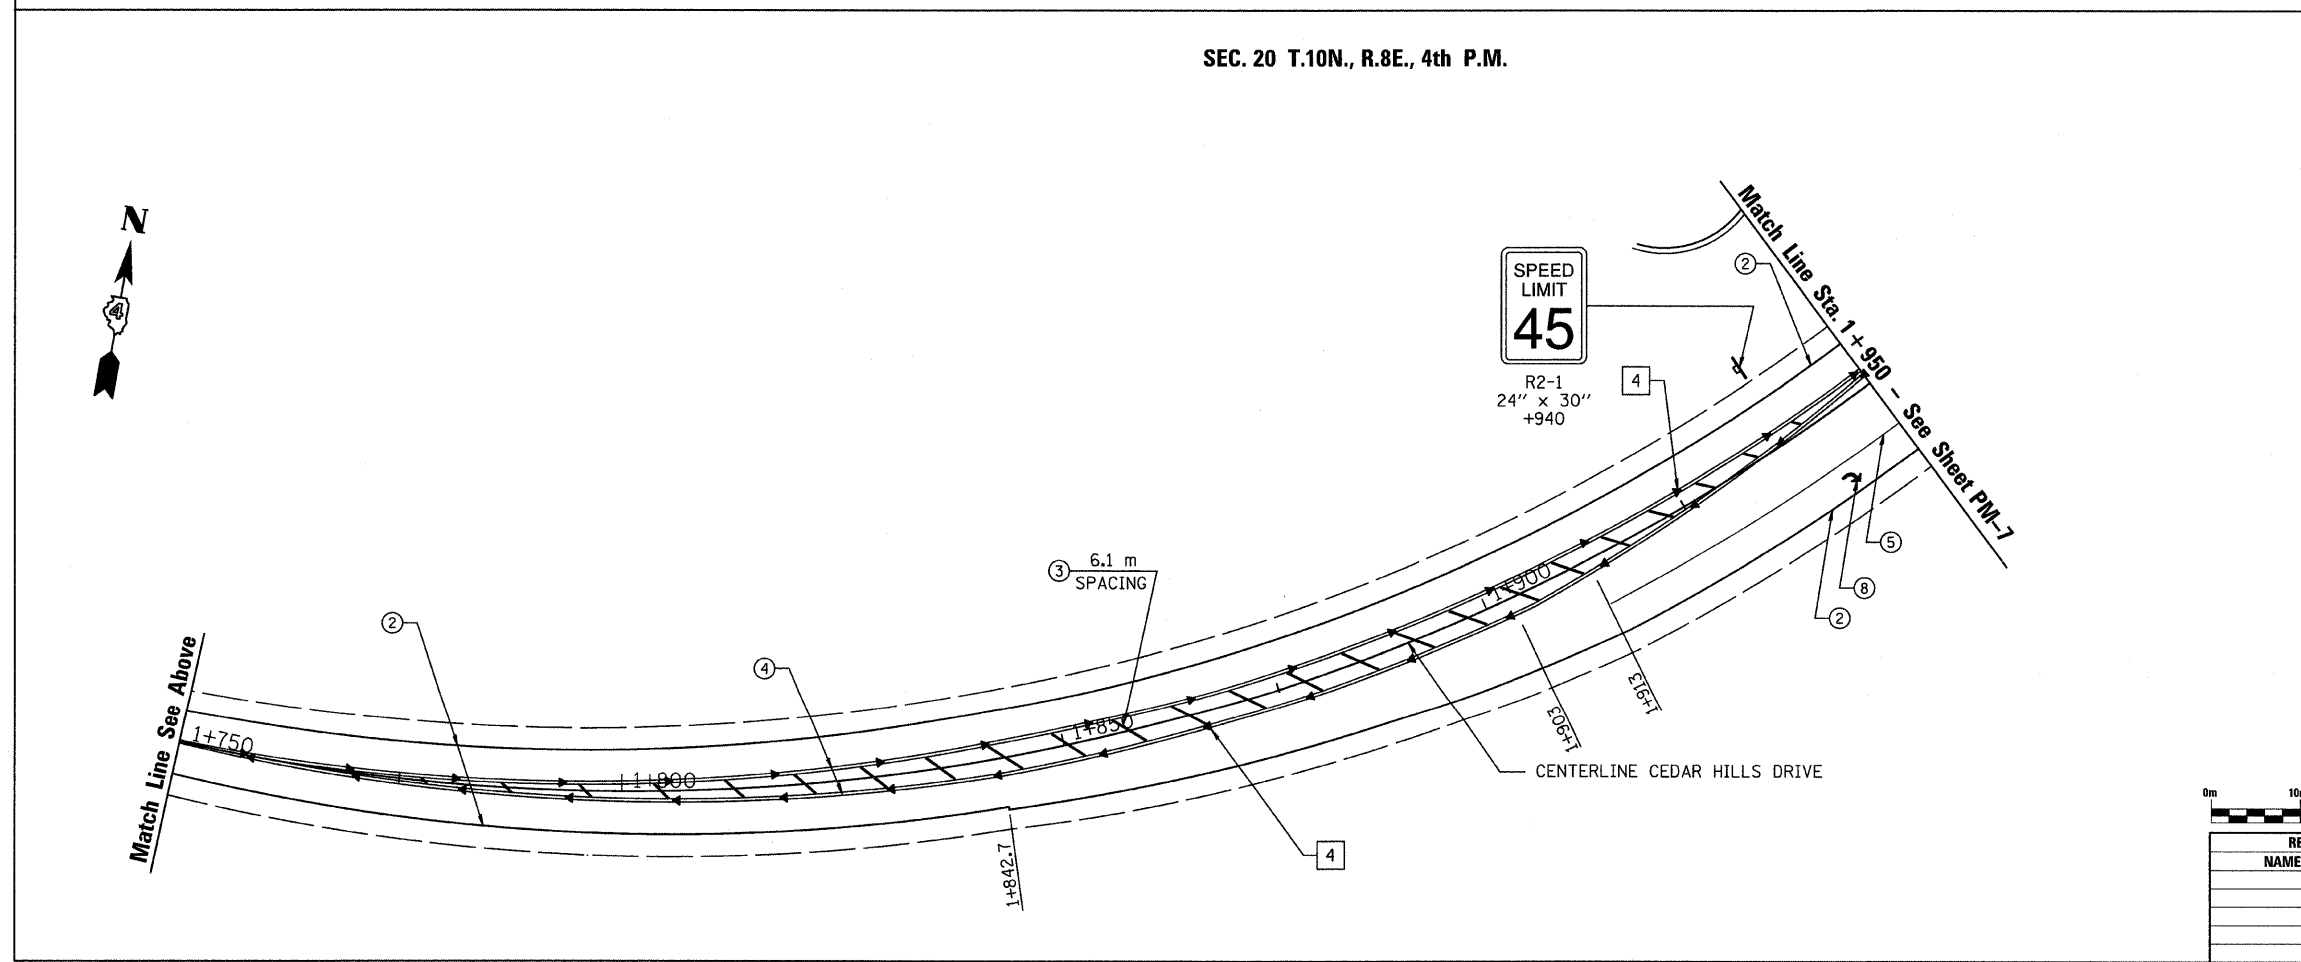

RAISED REFLECTIVE PAVEMENT MARKERS (RRPM)

- ① ◀ ONE-WAY RRPM CRYSTAL MARKER AT 24.4 m CENTERS
- ② ◀ ONE-WAY RRPM CRYSTAL MARKER AT 12.2 m CENTERS
- ③ ▶ TWO-WAY RRPM AMBER MARKER AT 12.2 m
- ④ ◀ ONE-WAY RRPM AMBER MARKER AT 12.2 m

IL RTE 40 CENTERLINE SPACING

PAVEMENT MARKING LEGEND

- ① 100 mm Yellow
- ② 100 mm White
- ③ 300 mm Yellow
- ④ (2) 100 mm Yellow
- ⑤ 200 mm White
- ⑥ 300 mm White
- ⑦ 600 mm White
- ⑧ Letters and Symbols
- ⑨ 150 mm White Sklp Dash
- ⑩ 150 mm Yellow
- ⑪ 100 mm Yellow Sklp Dash

0m 10m 15m 20m 25m

REVISIONS	
NAME	DATE

ILLINOIS DEPARTMENT OF TRANSPORTATION
PAVEMENT MARKINGS AND SIGNING PLAN
ILLINOIS ROUTE 40

SCALE: 1:400
DATE: 03/13/09

DRAWN BY: JRC, JDU
CHECKED BY: ECM