


RTE.	SECTION	COUNTY	TOTAL SHEETS	SHEET NO.
FAP 646	125TS-2	PEORIA	6	4
STA. _____ TO STA. _____		FED. ROAD DIST. NO. _____		
		ILLINOIS	MISC. FUND.	

F.A. RTE.	SECTION	COUNTY	TOTAL SHEETS	SHEET NO.
646	125W-1, RS-2	PEORIA	256	154

CONT. *088679

- TRAFFIC SIGNALS LEGEND**
- PROP. JUNCTION BOX
 - PROP. HANDHOLE
 - PROP. CONTROLLER (SIGNAL)
 - PROP. DETECTOR LOOP
 - TYPE II SPLICE
 - SERVICE INSTALLATION PROPOSED
 - PROP. MAST ARM ASSEMBLY AND POLE
 - PROP. QUADRAPOLE LOOP
 - PROP. SIGNAL HEAD
 - PROP. SIGNAL HEAD WITH BACKPLATE

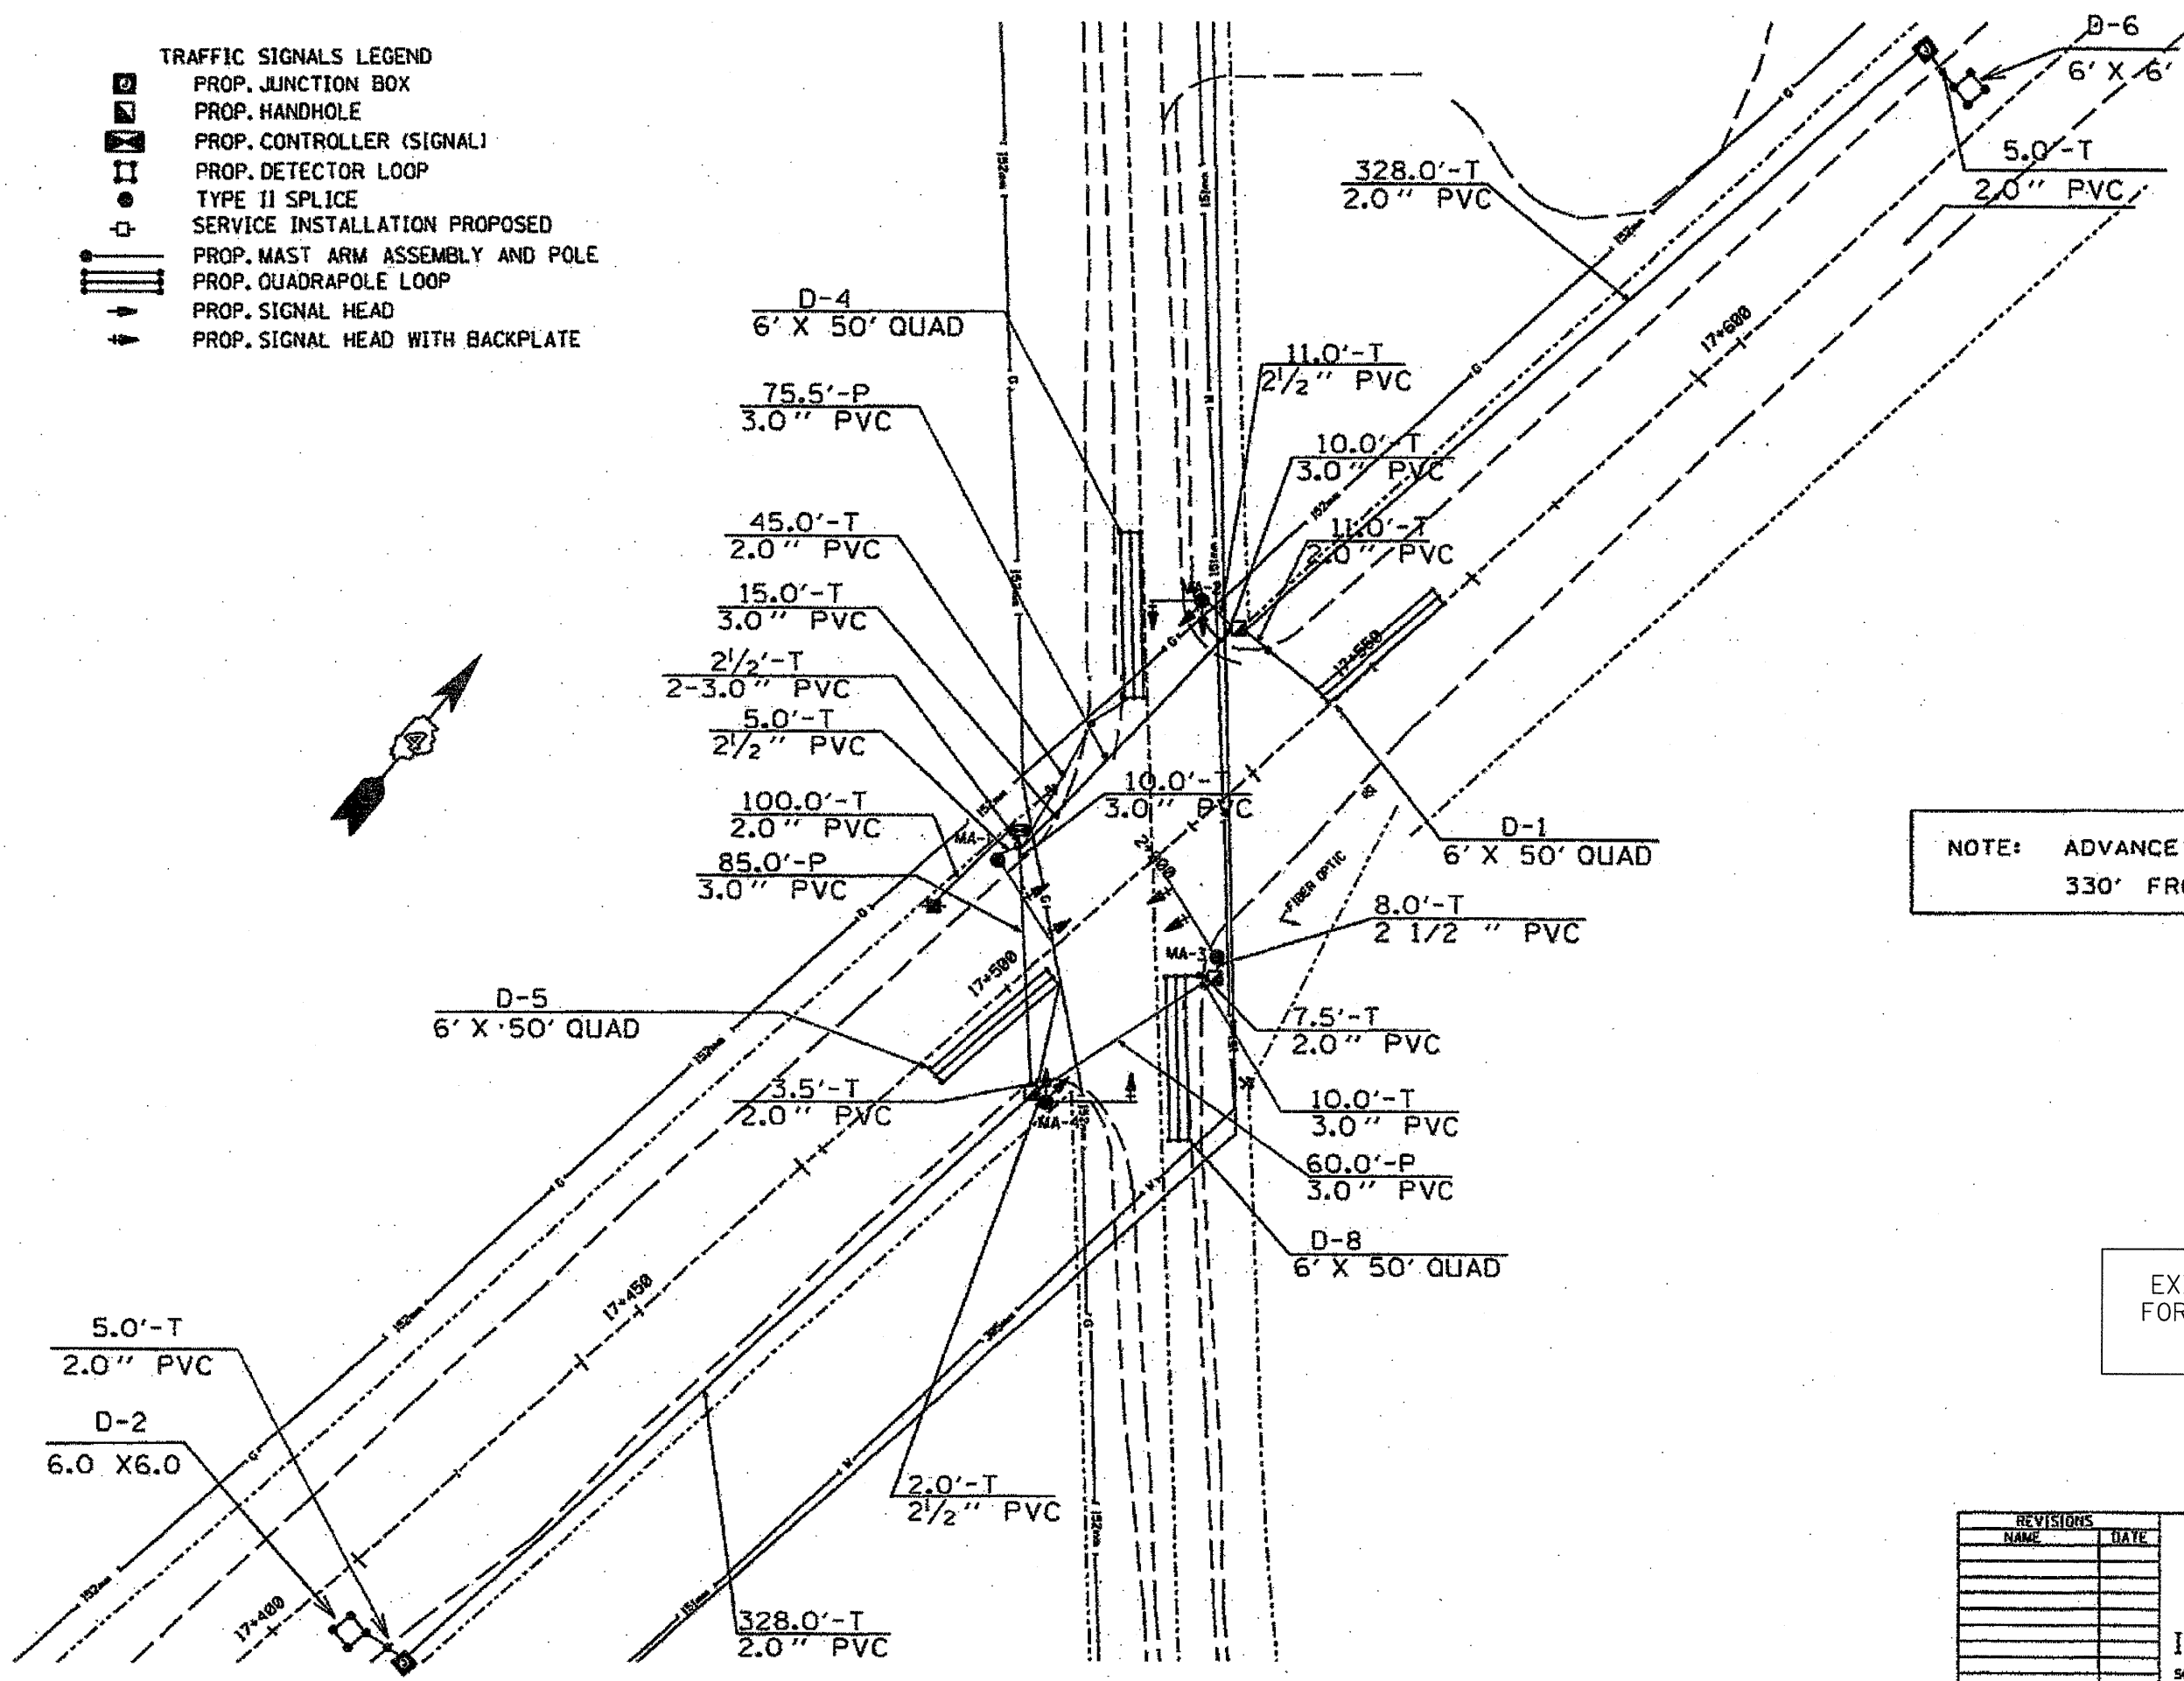

NOTE: ADVANCE LOOPS SHALL BE 330' FROM THE STOP BAR

EXISTING PLANS FOR INFORMATION ONLY

REVISIONS	
NAME	DATE

ILLINOIS DEPARTMENT OF TRANSPORTATION
INTERSECTION DETAILS
 IL 40 & CEDAR HILLS DR.
 SCALE: VERT. _____
 HORIZ. _____
 DATE _____
 DRAWN BY _____
 CHECKED BY _____