


RTE.	SECTION	COUNTY	TOTAL SHEETS	SHEET NO.
646	125W-2	PEORIA	6	6
STA.		TO STA.		
ED. ROAD DIST. NO. 4		ILL. MOVS.	MISC. FUNDS	

F.A. RTE.	SECTION	COUNTY	TOTAL SHEETS	SHEET NO.
646	125W-1, RS-2	PEORIA	256	155
CONT. #088679				


CONTROLLER SEQUENCE
 IL ROUTE 40 AND CEDAR HILLS DR.
 CONTROLLER SPECIFIED: FULL ACTUATED CONTROLLER
 TYPE IV CABINET

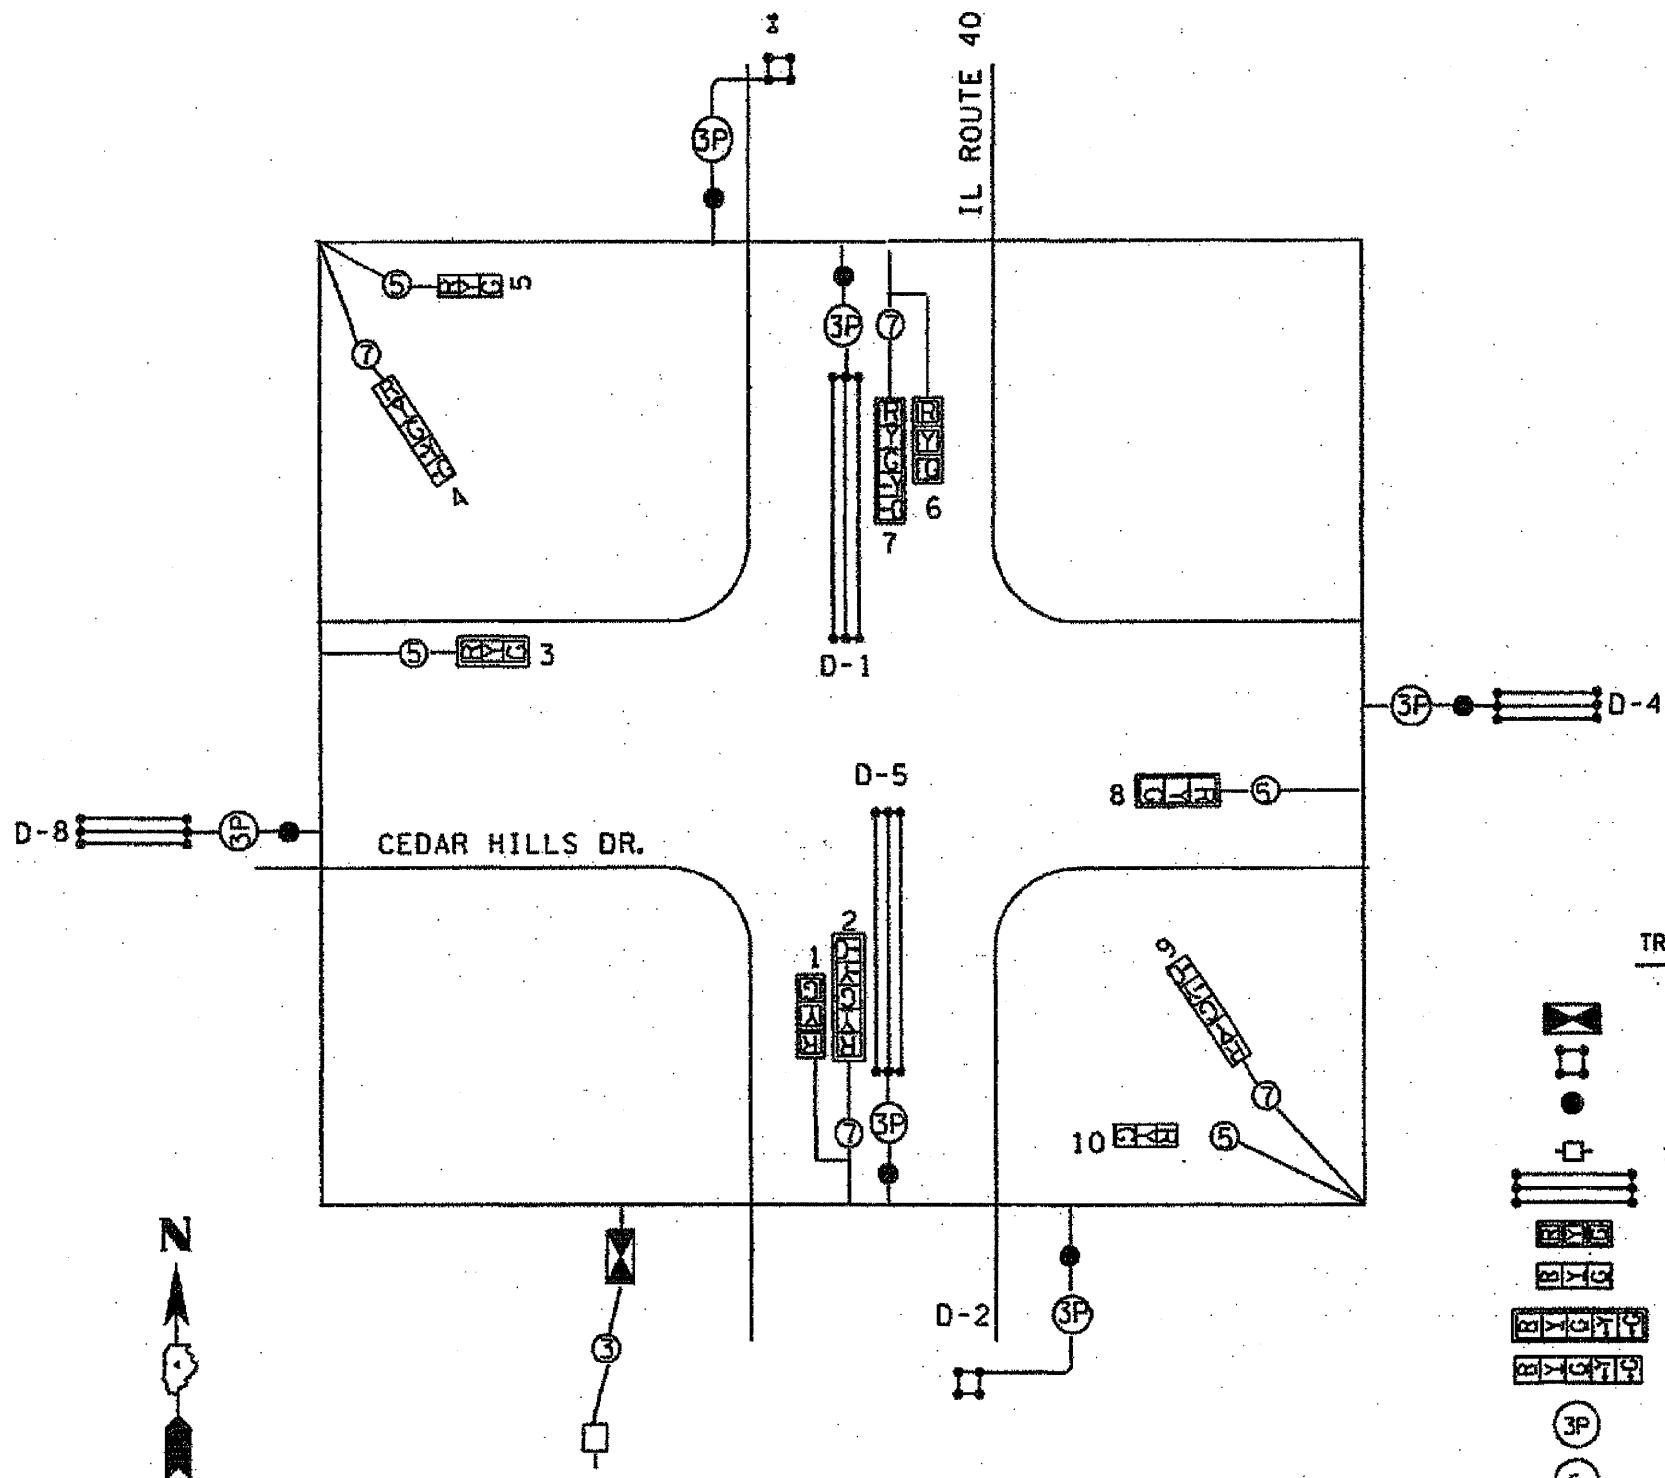


EXISTING PLANS
FOR INFORMATION
ONLY

TRAFFIC SIGNALS LEGEND

- PROP. CONTROLLER (SIGNAL)
- PROP. DETECTOR LOOP
- TYPE II SPLICE
- SERVICE INSTALLATION
- PROP. QUADRAPOLE LOOP
- PROP. 3 SEC. SIGNAL HEAD W/BACKPLATE
- PROP. SIGNAL HEAD
- PROP. 5 SEC. SIGNAL HEAD W/BACKPLATE
- PROP. 5 SEC. SIGNAL HEAD
- 3 PAIR NO. 18 TW/SH CABLE
- 5C NO. 14 SIGNAL CABLE
- 7C NO. 14 SIGNAL CABLE
- 3C NO. 6 ELECTRIC CABLE

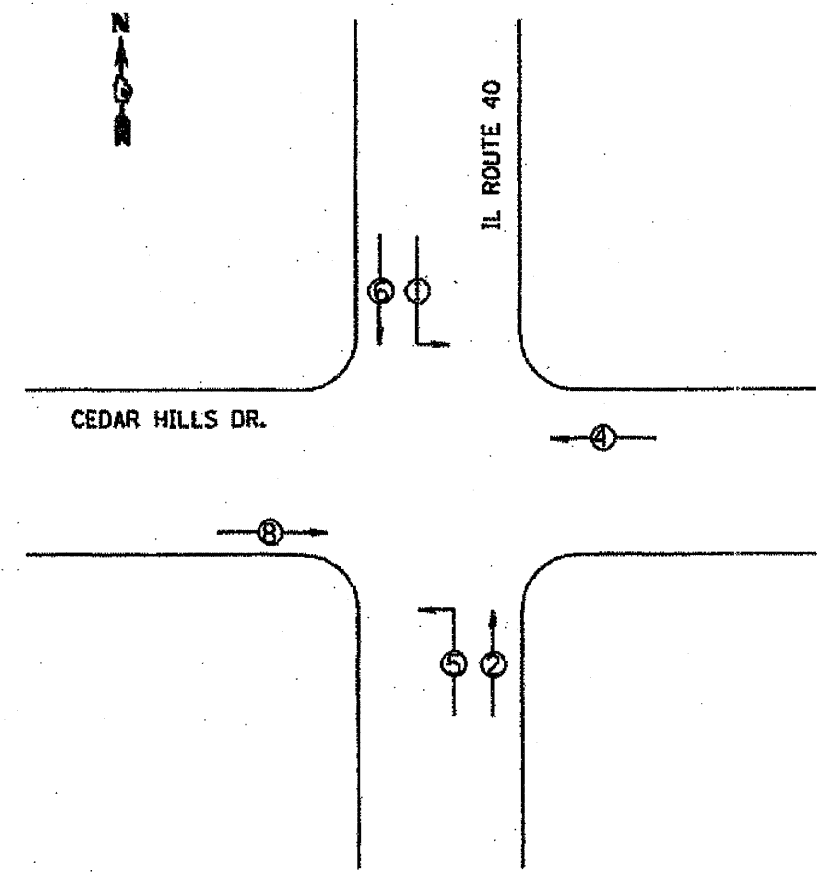

PHASE DESIGNATION DIAGRAM
 PROTECTED/PERMITTED LEFT TURN PHASES

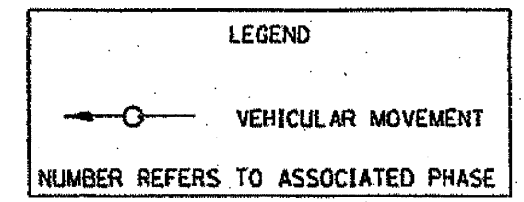

REVISIONS	
NAME	DATE

ILLINOIS DEPARTMENT OF TRANSPORTATION
CABLE DIAGRAM
PHASE DIAGRAM
 IL 40 & CEDAR HILLS DR.
 SCALE: VERT. DATE: DRAWN BY: CHECKED BY: