


**PLAN  
SERVICE DRIVE NO.3**

**LEGEND**

- (30) POLYMERIZED HOT-MIX ASPHALT BASE COURSE, 200MM
- (40) POLYMERIZED HOT-MIX ASPHALT BINDER COURSE, IL-12.5, N70 (38mm)
- (50) POLYMERIZED HOT-MIX ASPHALT SURFACE COURSE, MIX "D", N70 (38 mm)

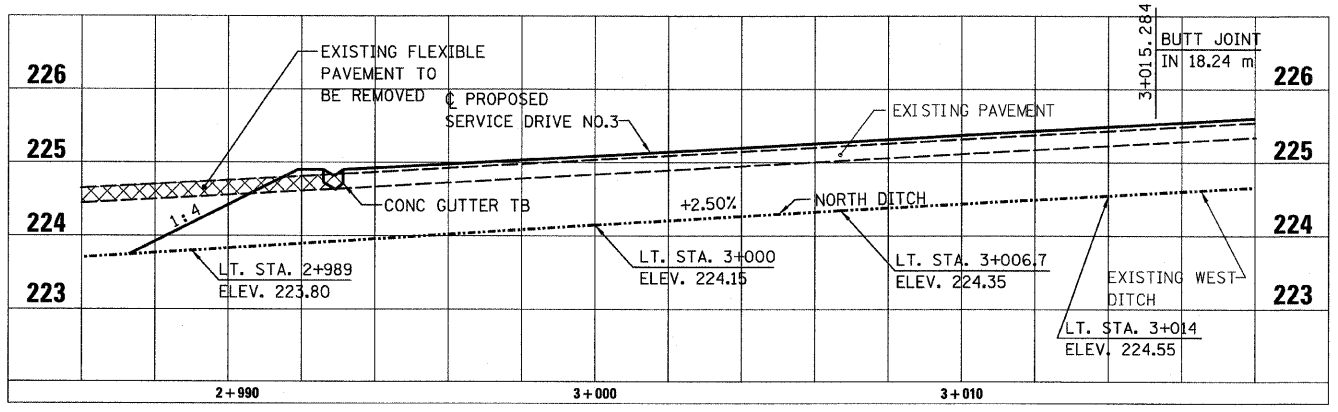

**PROFILE  
SERVICE DRIVE NO.3**

PROFILE ALONG CENTERLINE OF SERVICE DRIVE NO. 3  
DITCH PROFILE ALONG NORTH SIDE OF CUL-DE-SAC.

| REVISIONS |      |
|-----------|------|
| NAME      | DATE |
|           |      |
|           |      |
|           |      |

ILLINOIS DEPARTMENT OF TRANSPORTATION

**CUL-DE-SAC DETAILS  
SERVICE DRIVE NO. 3**

SCALE: 1:100  
DATE: 03/13/09

DRAWN BY: JRC, JDU  
CHECKED BY: ECM