



UNLESS ELEVATIONS ARE SHOWN:  
ALL UTILITY LOCATIONS ON THE CROSS SECTIONS ARE BASED ON  
THE APPROXIMATE DEPTH SUPPLIED BY THE UTILITY COMPANY.

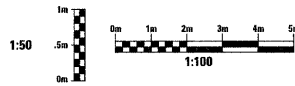

RTE NO.	SECTION	COUNTY	TOTAL	SHEET #
FA 646	125W-1, RS-2	PEORIA	256	256
STATION 0+000 TO STATION 0+184				

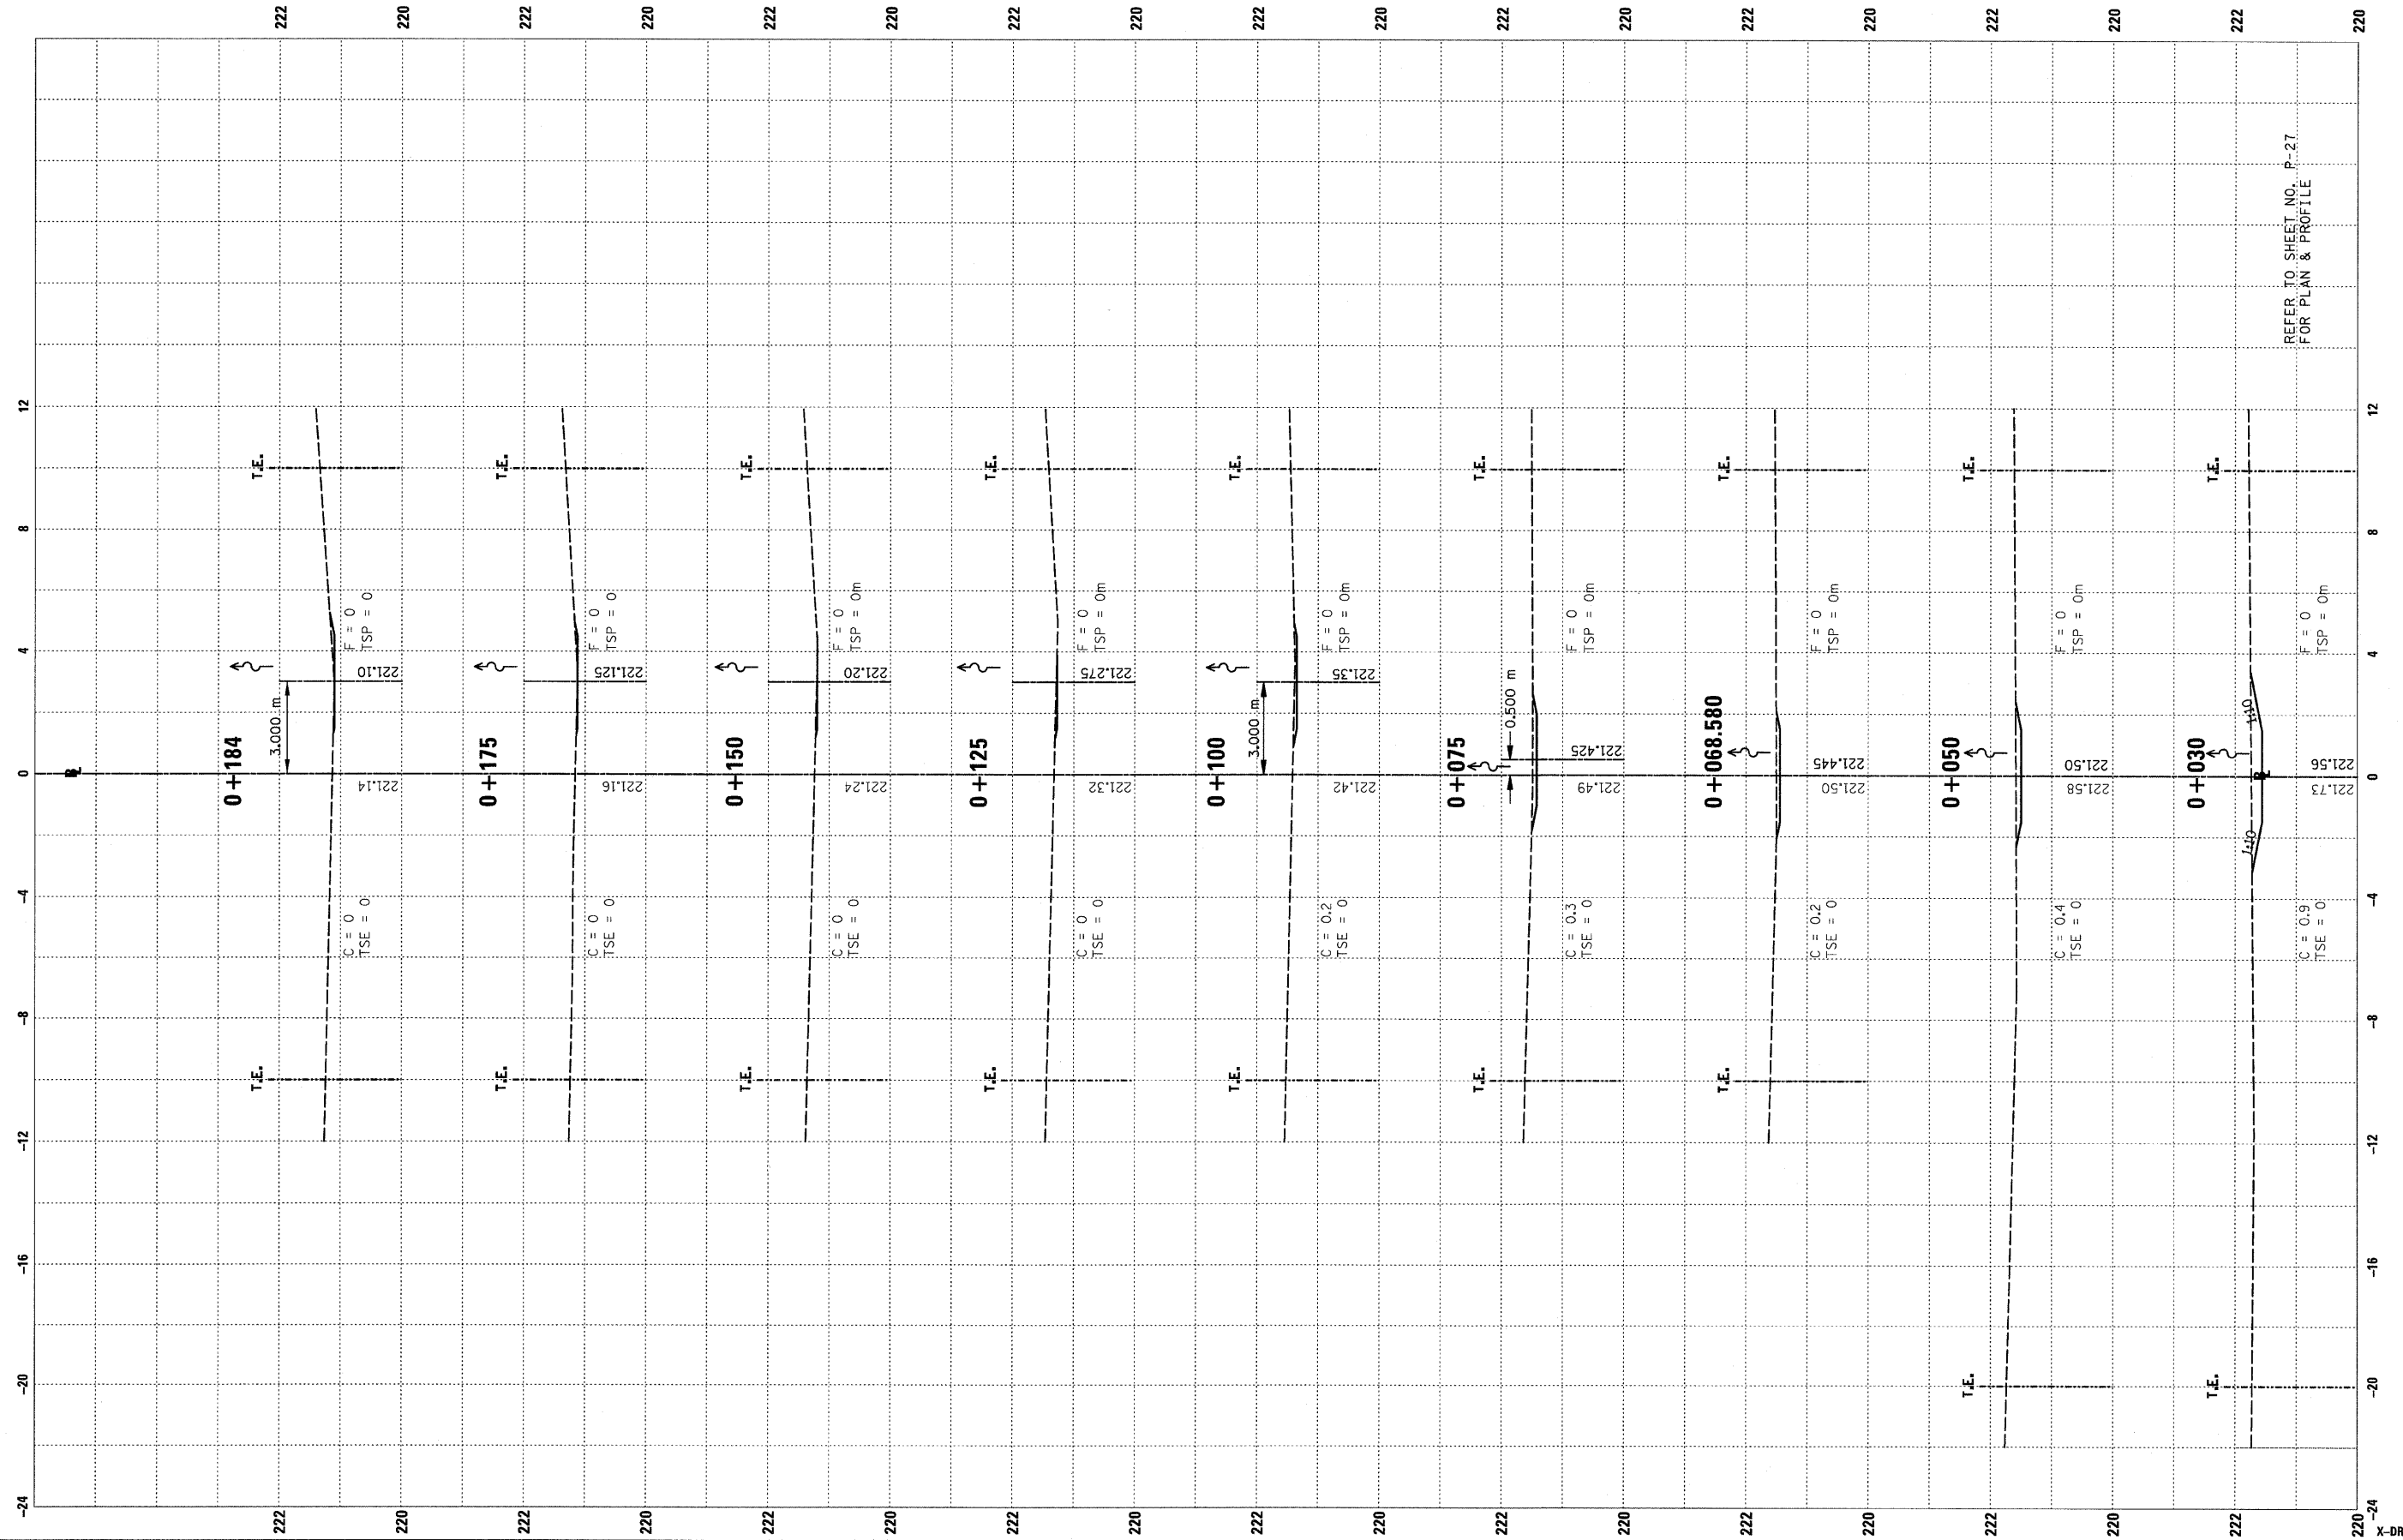

REFER TO SHEET NO. P-27  
FOR PLAN & PROFILE