


FINAL SURVEY	SURVEYED	BY	DATE
NOTE BOOK	PLOTTED		
NO.	TEMPLATE		
	AREAS CHECKED		

ORIGINAL SURVEY	SURVEYED	BY	DATE
NOTE BOOK	PLOTTED		
NO.	TEMPLATE		
	AREAS CHECKED		

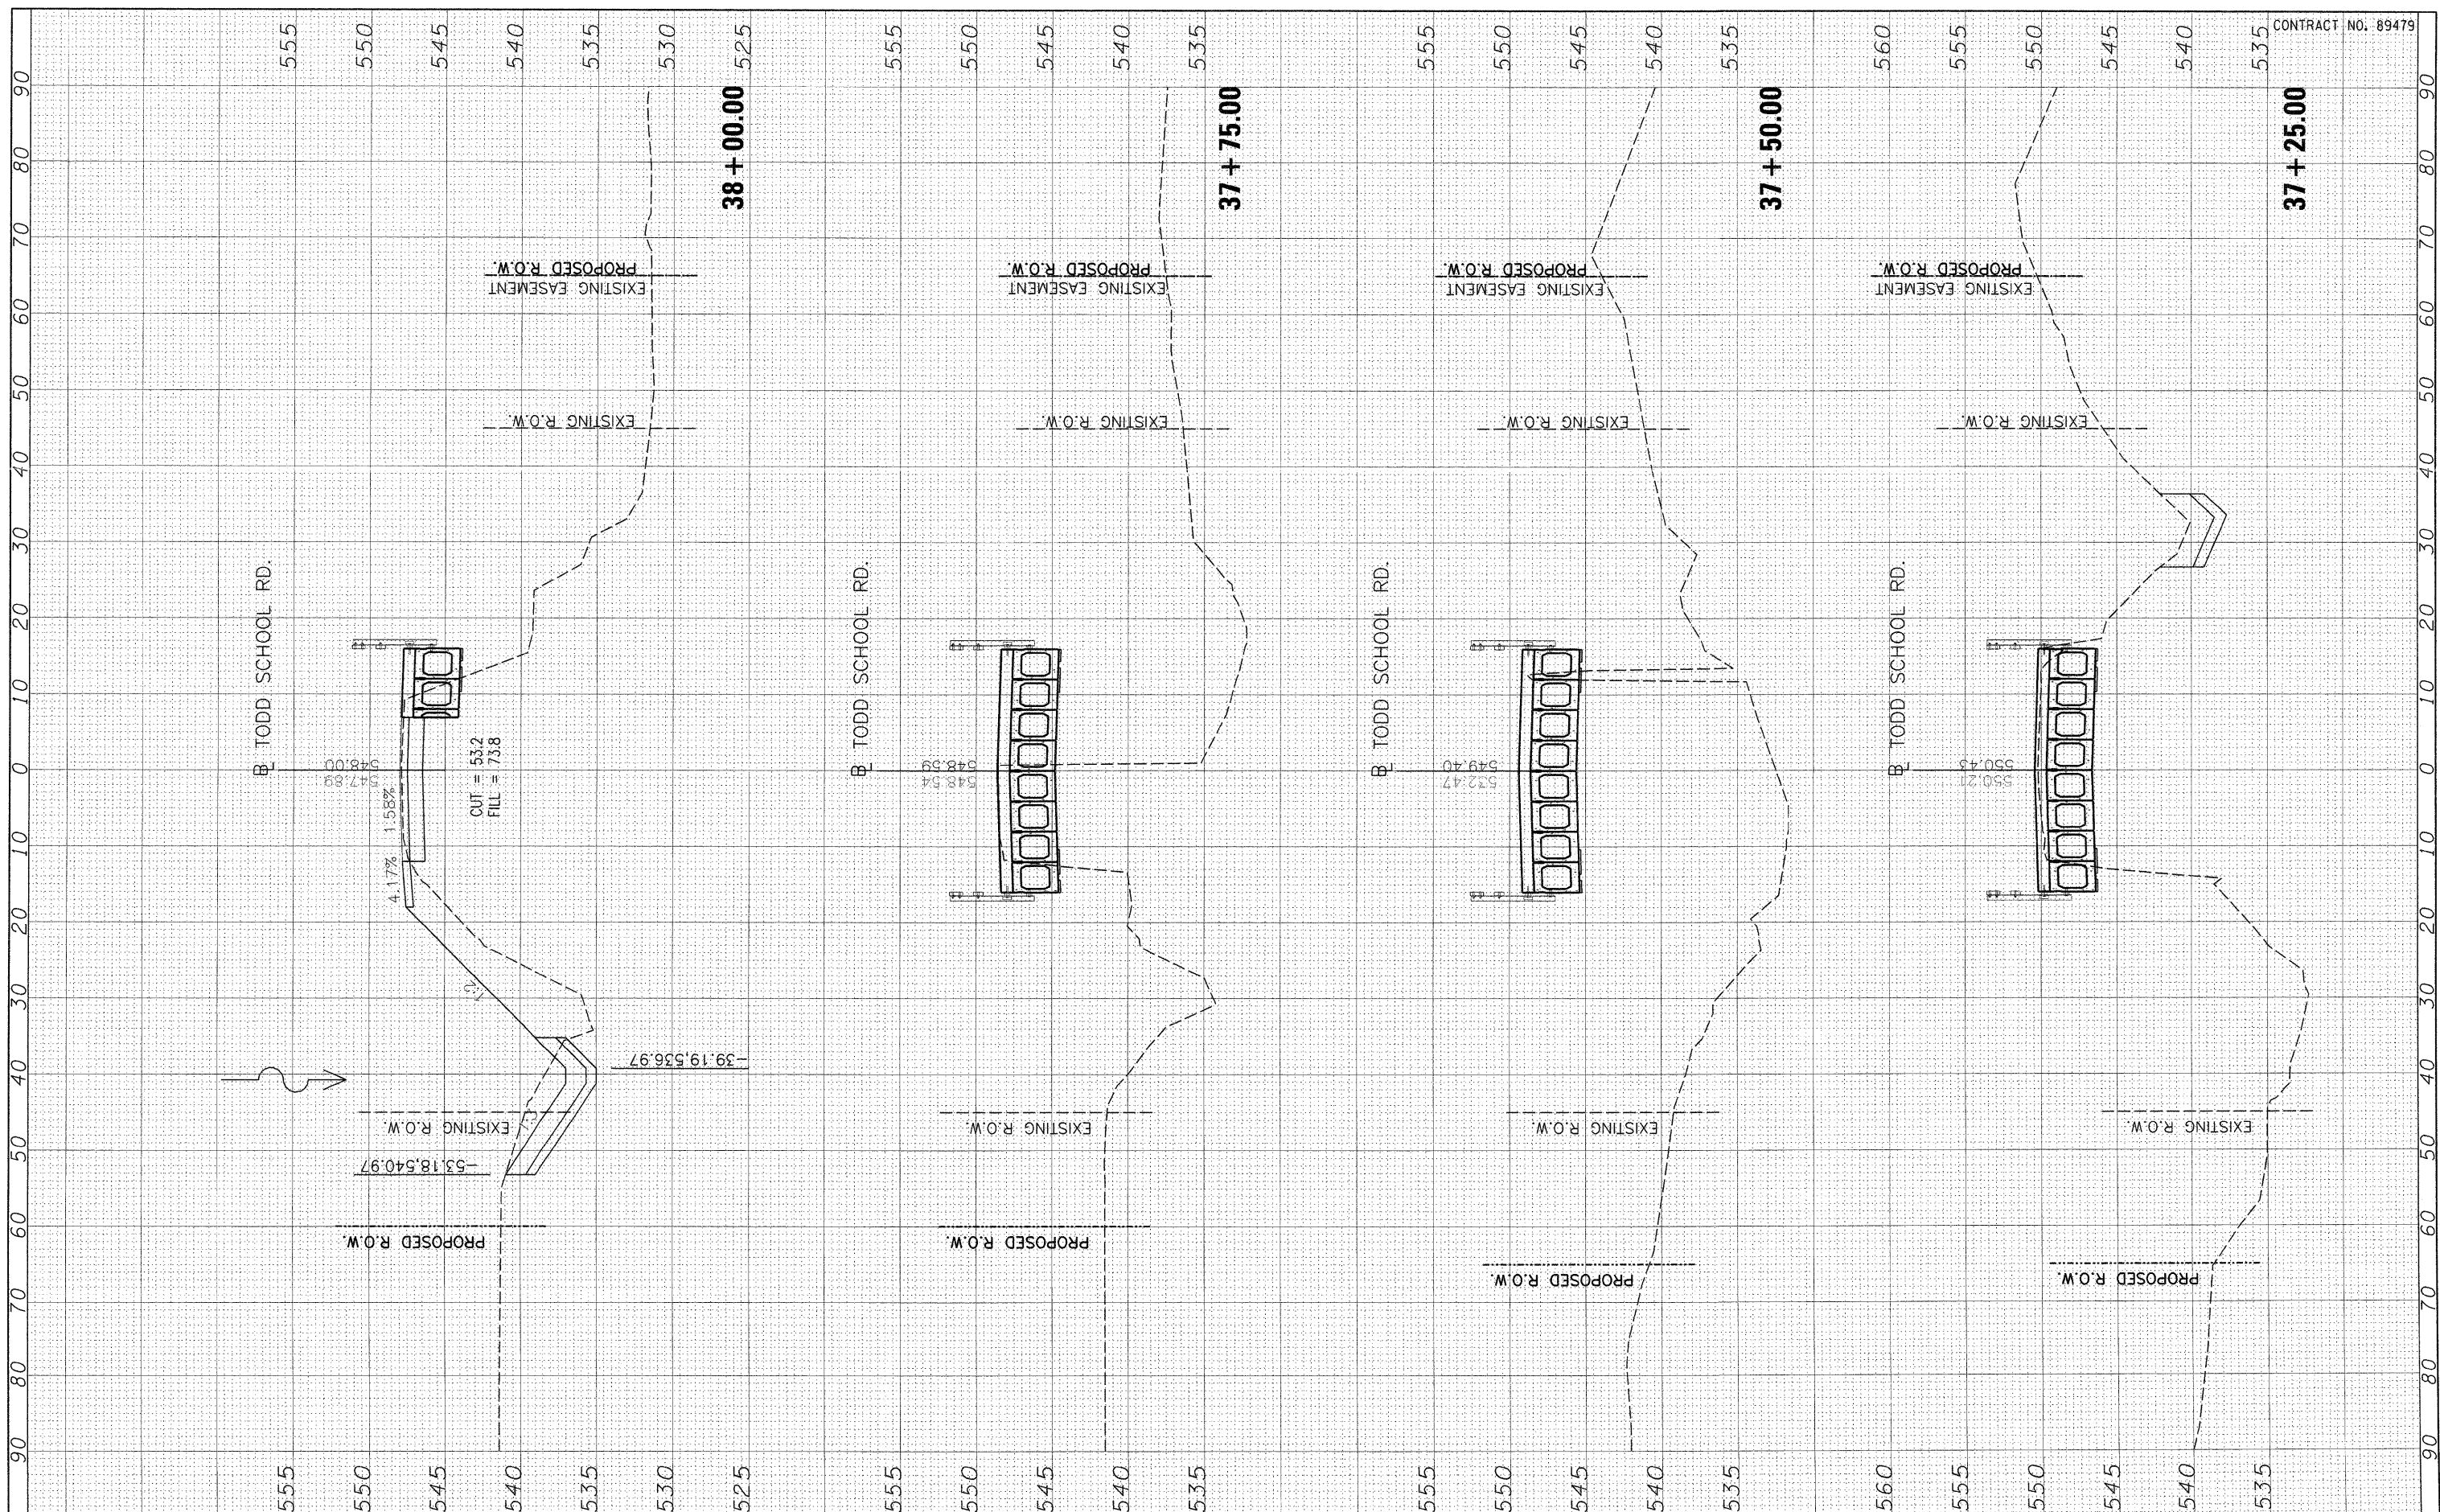

FILE NAME = I:\08\Jobs\08L007\ACADD\Road\Sheet\C-301TOD.DWG  
 USER NAME = Ander00046  
 PLOT SCALE = 10,000.00 / in.  
 PLOT DATE = 05/21/2009

DESIGNED - DLC 11/24/08  
 DRAWN - DLC 1/15/09  
 CHECKED -  
 DATE -

REVISED -  
 REVISED - DLC 1/27/09  
 REVISED -  
 REVISED -

**STATE OF ILLINOIS  
 DEPARTMENT OF TRANSPORTATION**

**CROSS SECTIONS  
 TODD SCHOOL ROAD BRIDGE REPLACEMENT**

SCALE: H=20:1 V=10:1 SHEET NO. 3 OF 5 SHEETS STA. 37+25.00 TO STA. 38+00.00

F.A. R.T.E.	SECTION	COUNTY	TOTAL SHEETS	SHEET NO.
CH D56	08-00041-02-BR	PEORIA	25	23
CONTRACT NO. 89479				
FED. ROAD DIST. NO. 7 ILLINOIS FED. AID PROJECT				

CONTRACT NO. 89479