


FINAL SURVEY	SURVEYED	DATE
NOTE BOOK	PLOTTED	BY
NO.	TEMPLATE	
	AREAS	
	CHECKED	

ORIGINAL SURVEY	SURVEYED	DATE
NOTE BOOK	PLOTTED	BY
NO.	TEMPLATE	
	AREAS	
	CHECKED	

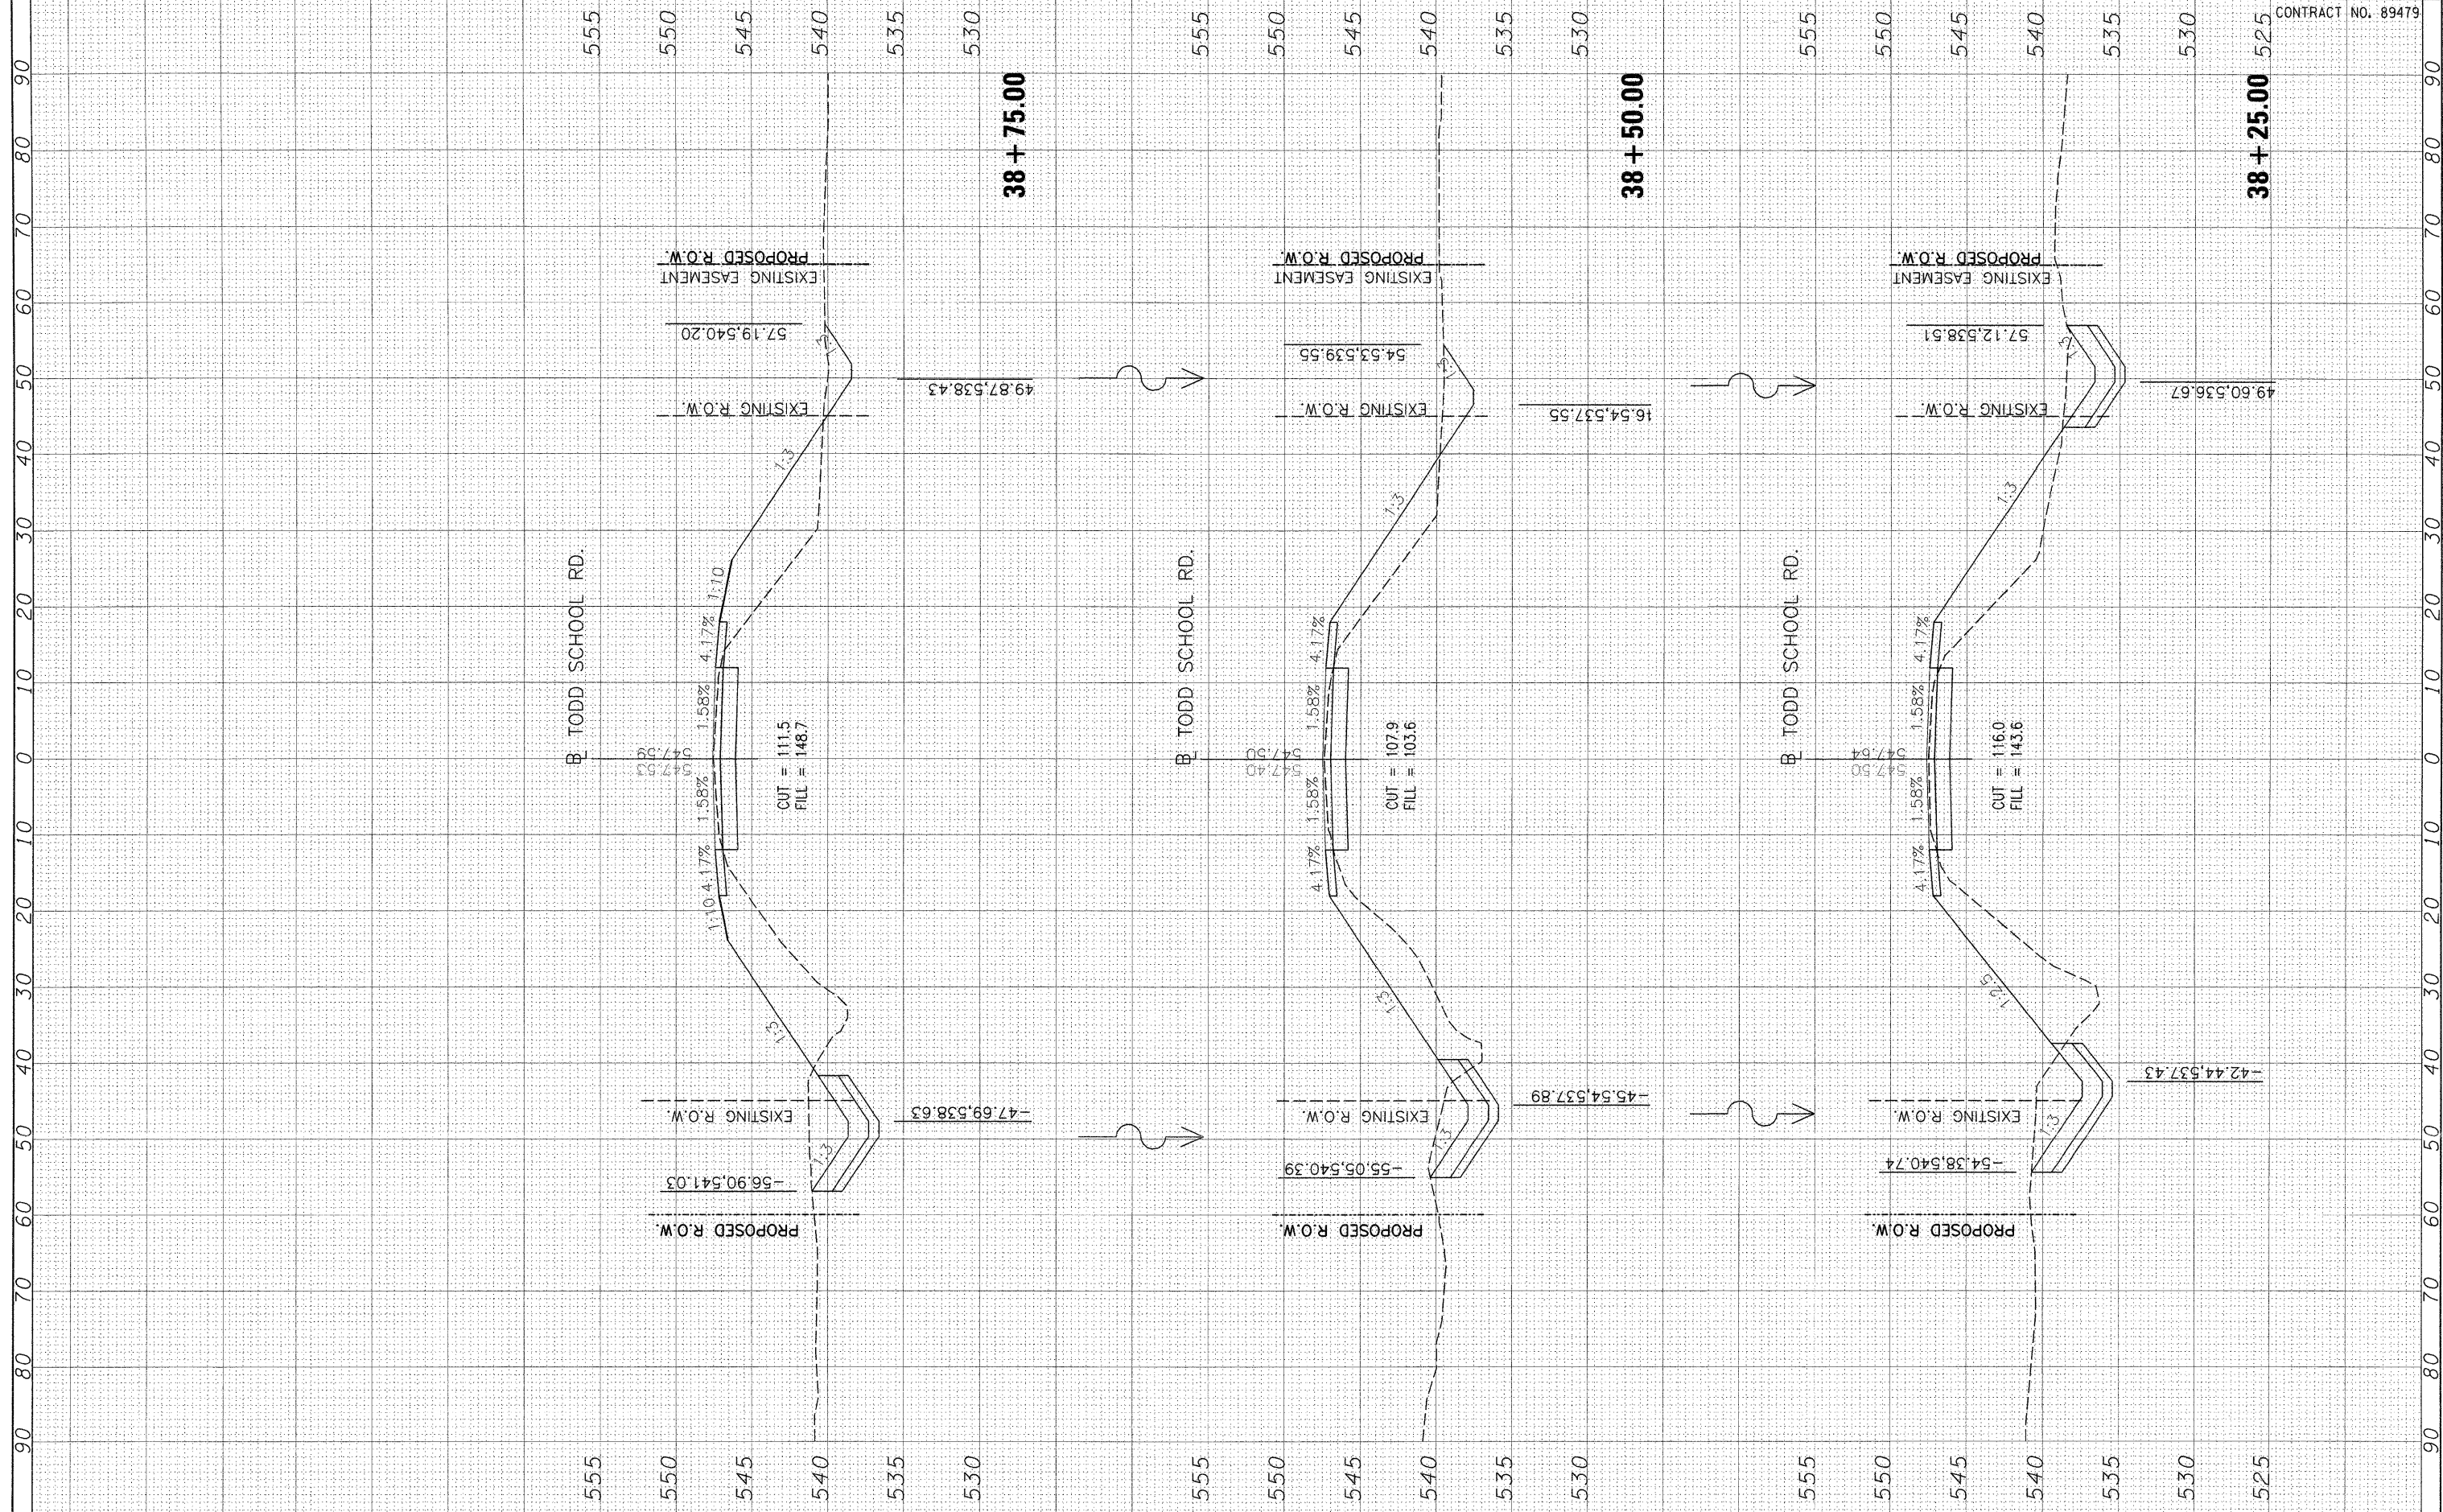

FILE NAME = I:\06Jobs\08\0071\CADD\Road\Sheet\C-381TOD.DWG
 USER NAME = Ander-00646
 PLOT SCALE = 10,0000 / 1in.
 PLOT DATE = 05\21\2009

DESIGNED -	DLC 11/24/08	REVISED -	
DRAWN -	DLC 1/15/09	REVISED -	DLC 1/27/09
CHECKED -		REVISED -	
DATE -		REVISED -	

**STATE OF ILLINOIS
DEPARTMENT OF TRANSPORTATION**

**CROSS SECTIONS
TODD SCHOOL ROAD BRIDGE REPLACEMENT**

SCALE: H=20:1 = 10:1 SHEET NO. 4 OF 5 SHEETS STA. 38+25.00 TO STA. 38+75.00

F.A. -	SECTION	COUNTY	TOTAL SHEETS	SHEET NO.
RTE. CH D56	08-00041-02-BR	PEORIA	25	24
FED. ROAD DIST. NO. 7 ILLINOIS FED. AID PROJECT			CONTRACT NO. 89479	