


DATE	
BY	
FINAL SURVEY	
PLOTTED	
NOTE BOOK	
NO.	
AREAS CHECKED	

DATE	
BY	
ORIGINAL SURVEY	
PLOTTED	
NOTE BOOK	
NO.	
AREAS CHECKED	

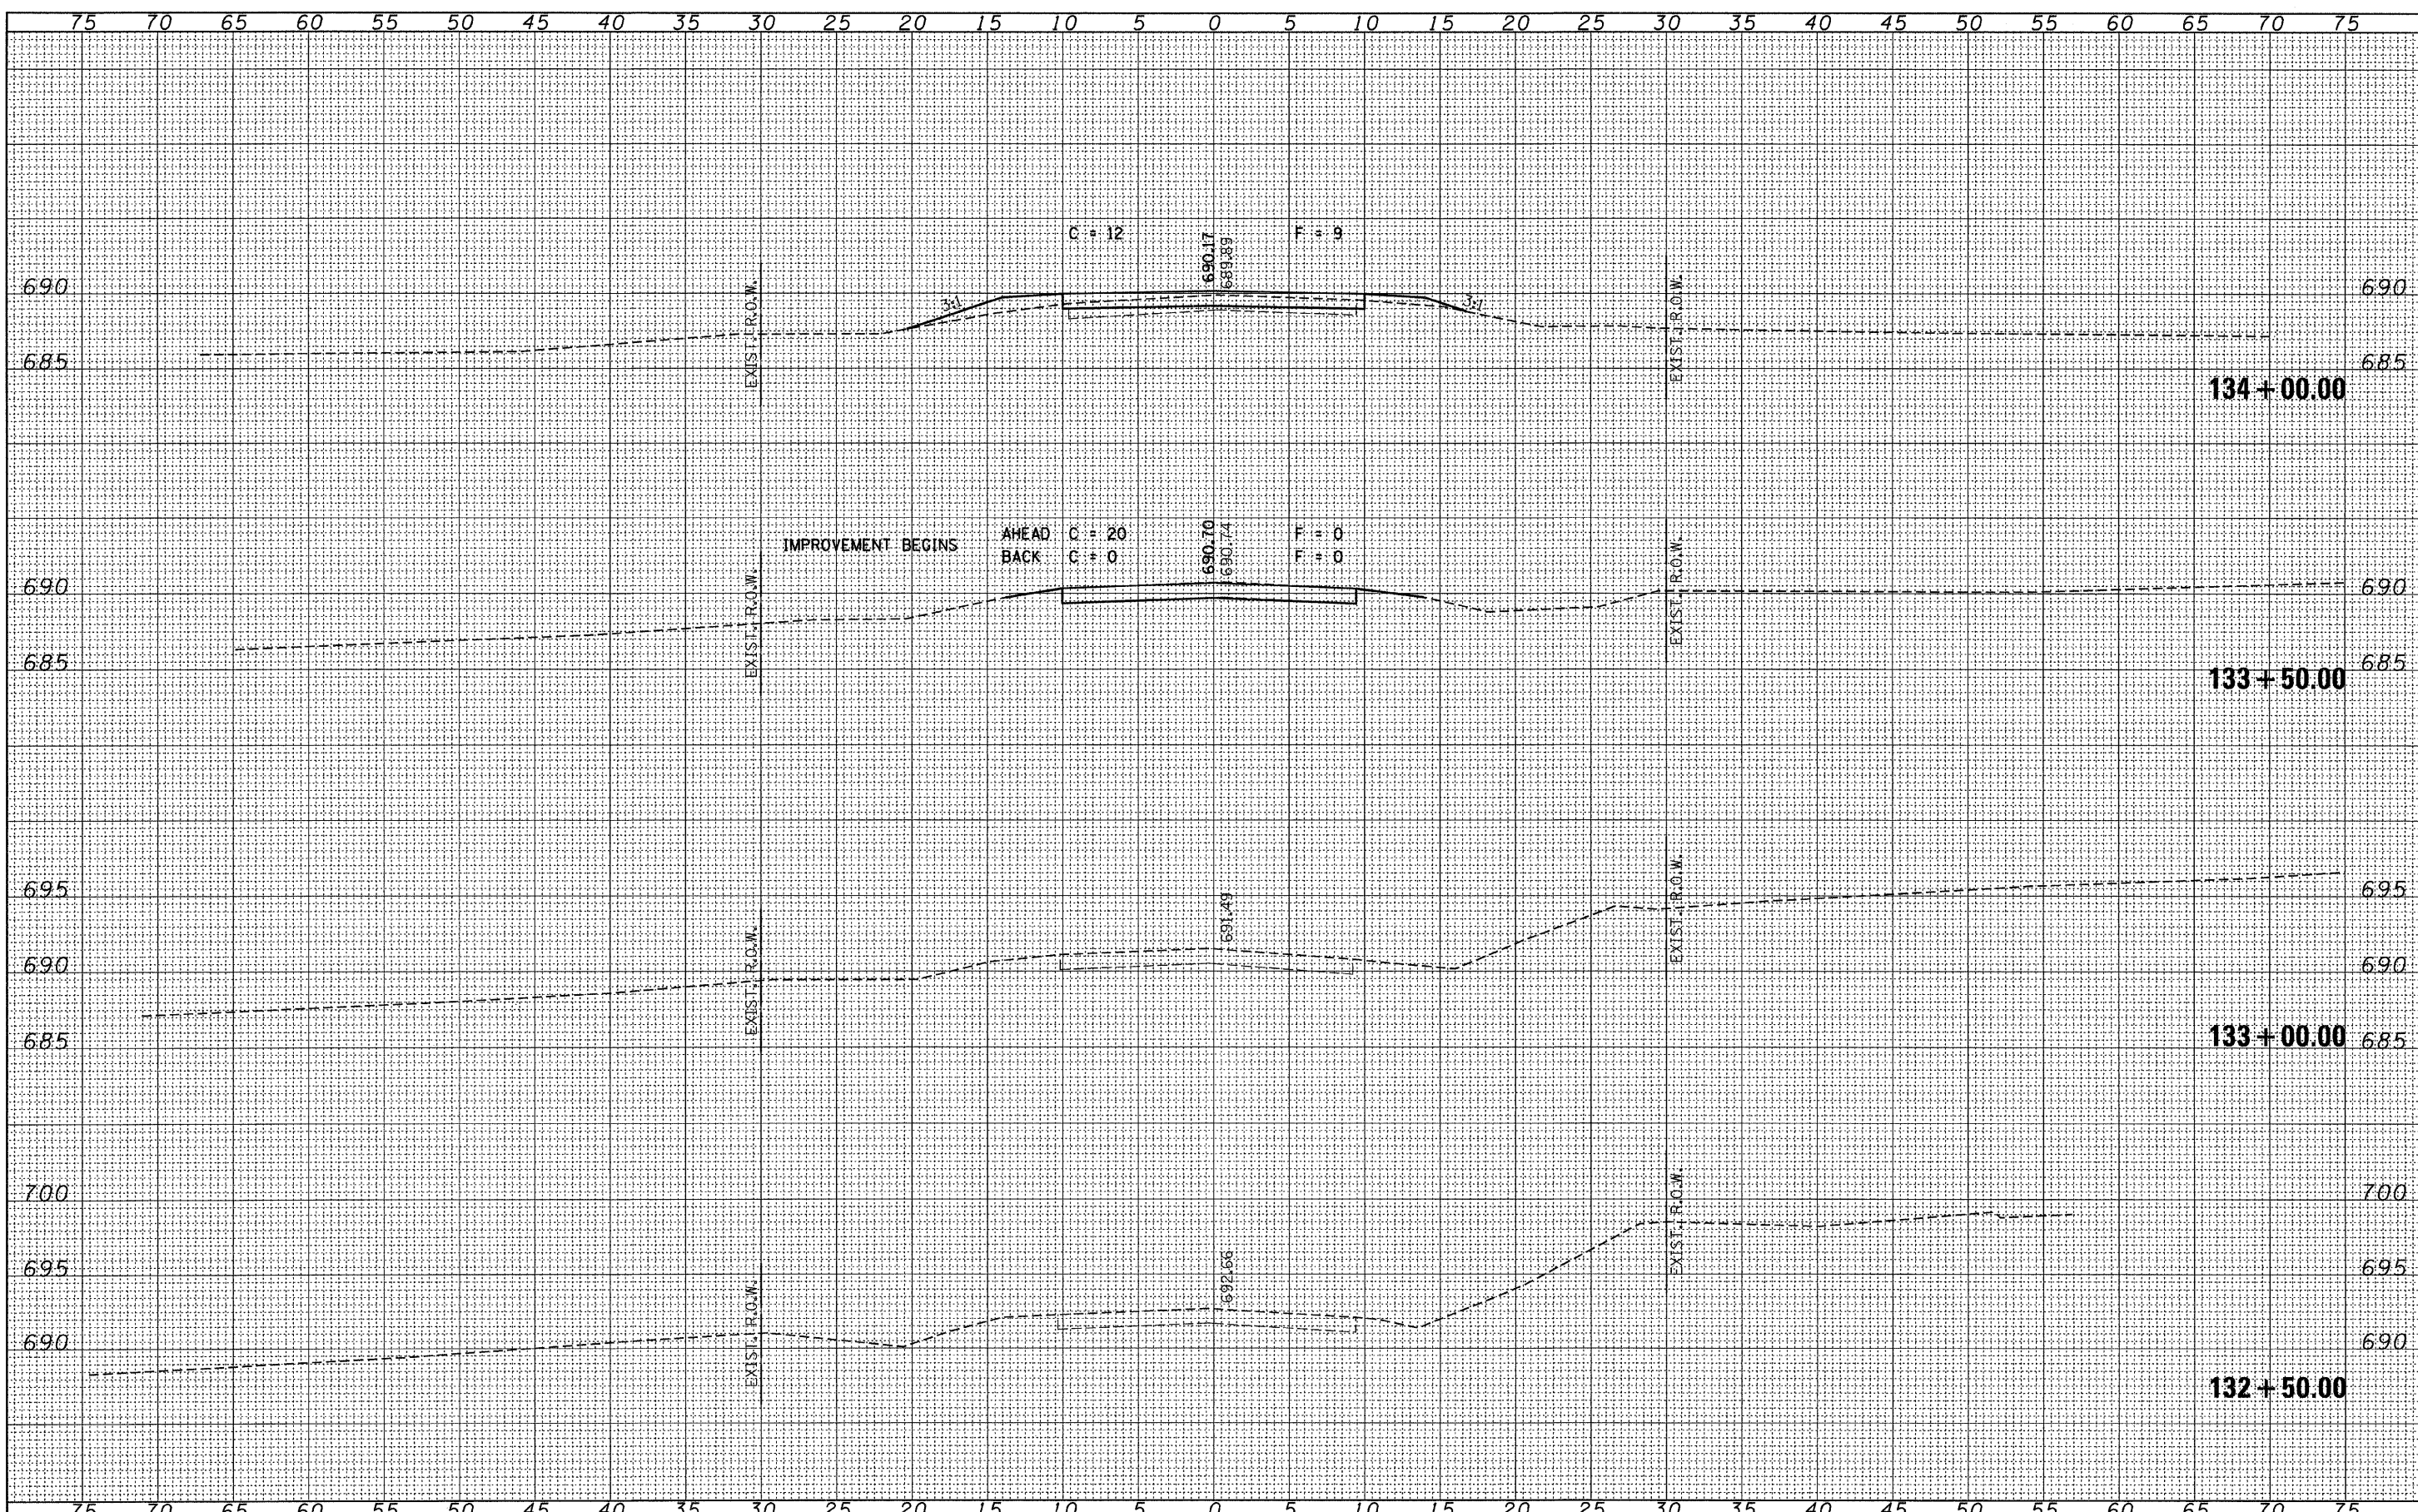

FILE NAME = 080274-shr-xxx.dgn

USER NAME =  
 PLOT SCALE =  
 PLOT DATE = 5/13/2009

DESIGNED - J.W.F.	REVISED -
DRAWN - D.T.M.	REVISED -
CHECKED - S.W.M.	REVISED -
DATE - 05/13/09	REVISED -

STATE OF ILLINOIS  
 STARK COUNTY HIGHWAY DEPARTMENT

**HLR** HAMPTON, LENZINI & RENWICK, INC.  
 CIVIL & STRUCTURAL ENGINEERS  
 LAND SURVEYORS  
 SCALE: 1" = 5'

**CROSS SECTIONS**  
**950 E.**

C.H.	SECTION	COUNTY	TOTAL SHEETS	SHEET NO.
23	08-00158-00-BR	STARK	23	6
FED. ROAD DIST. NO.		ILLINOIS FED. AID PROJECT		

SHEET NO. OF SHEETS STA. 132+50.00 TO STA. 134+00.00

CONTRACT NO. 89509