


DATE	
BY	
SURVEYED	
PLOTTED	
NOTE BOOK	
AREAS CHECKED	

DATE	
BY	
SURVEYED	
PLOTTED	
NOTE BOOK	
AREAS CHECKED	

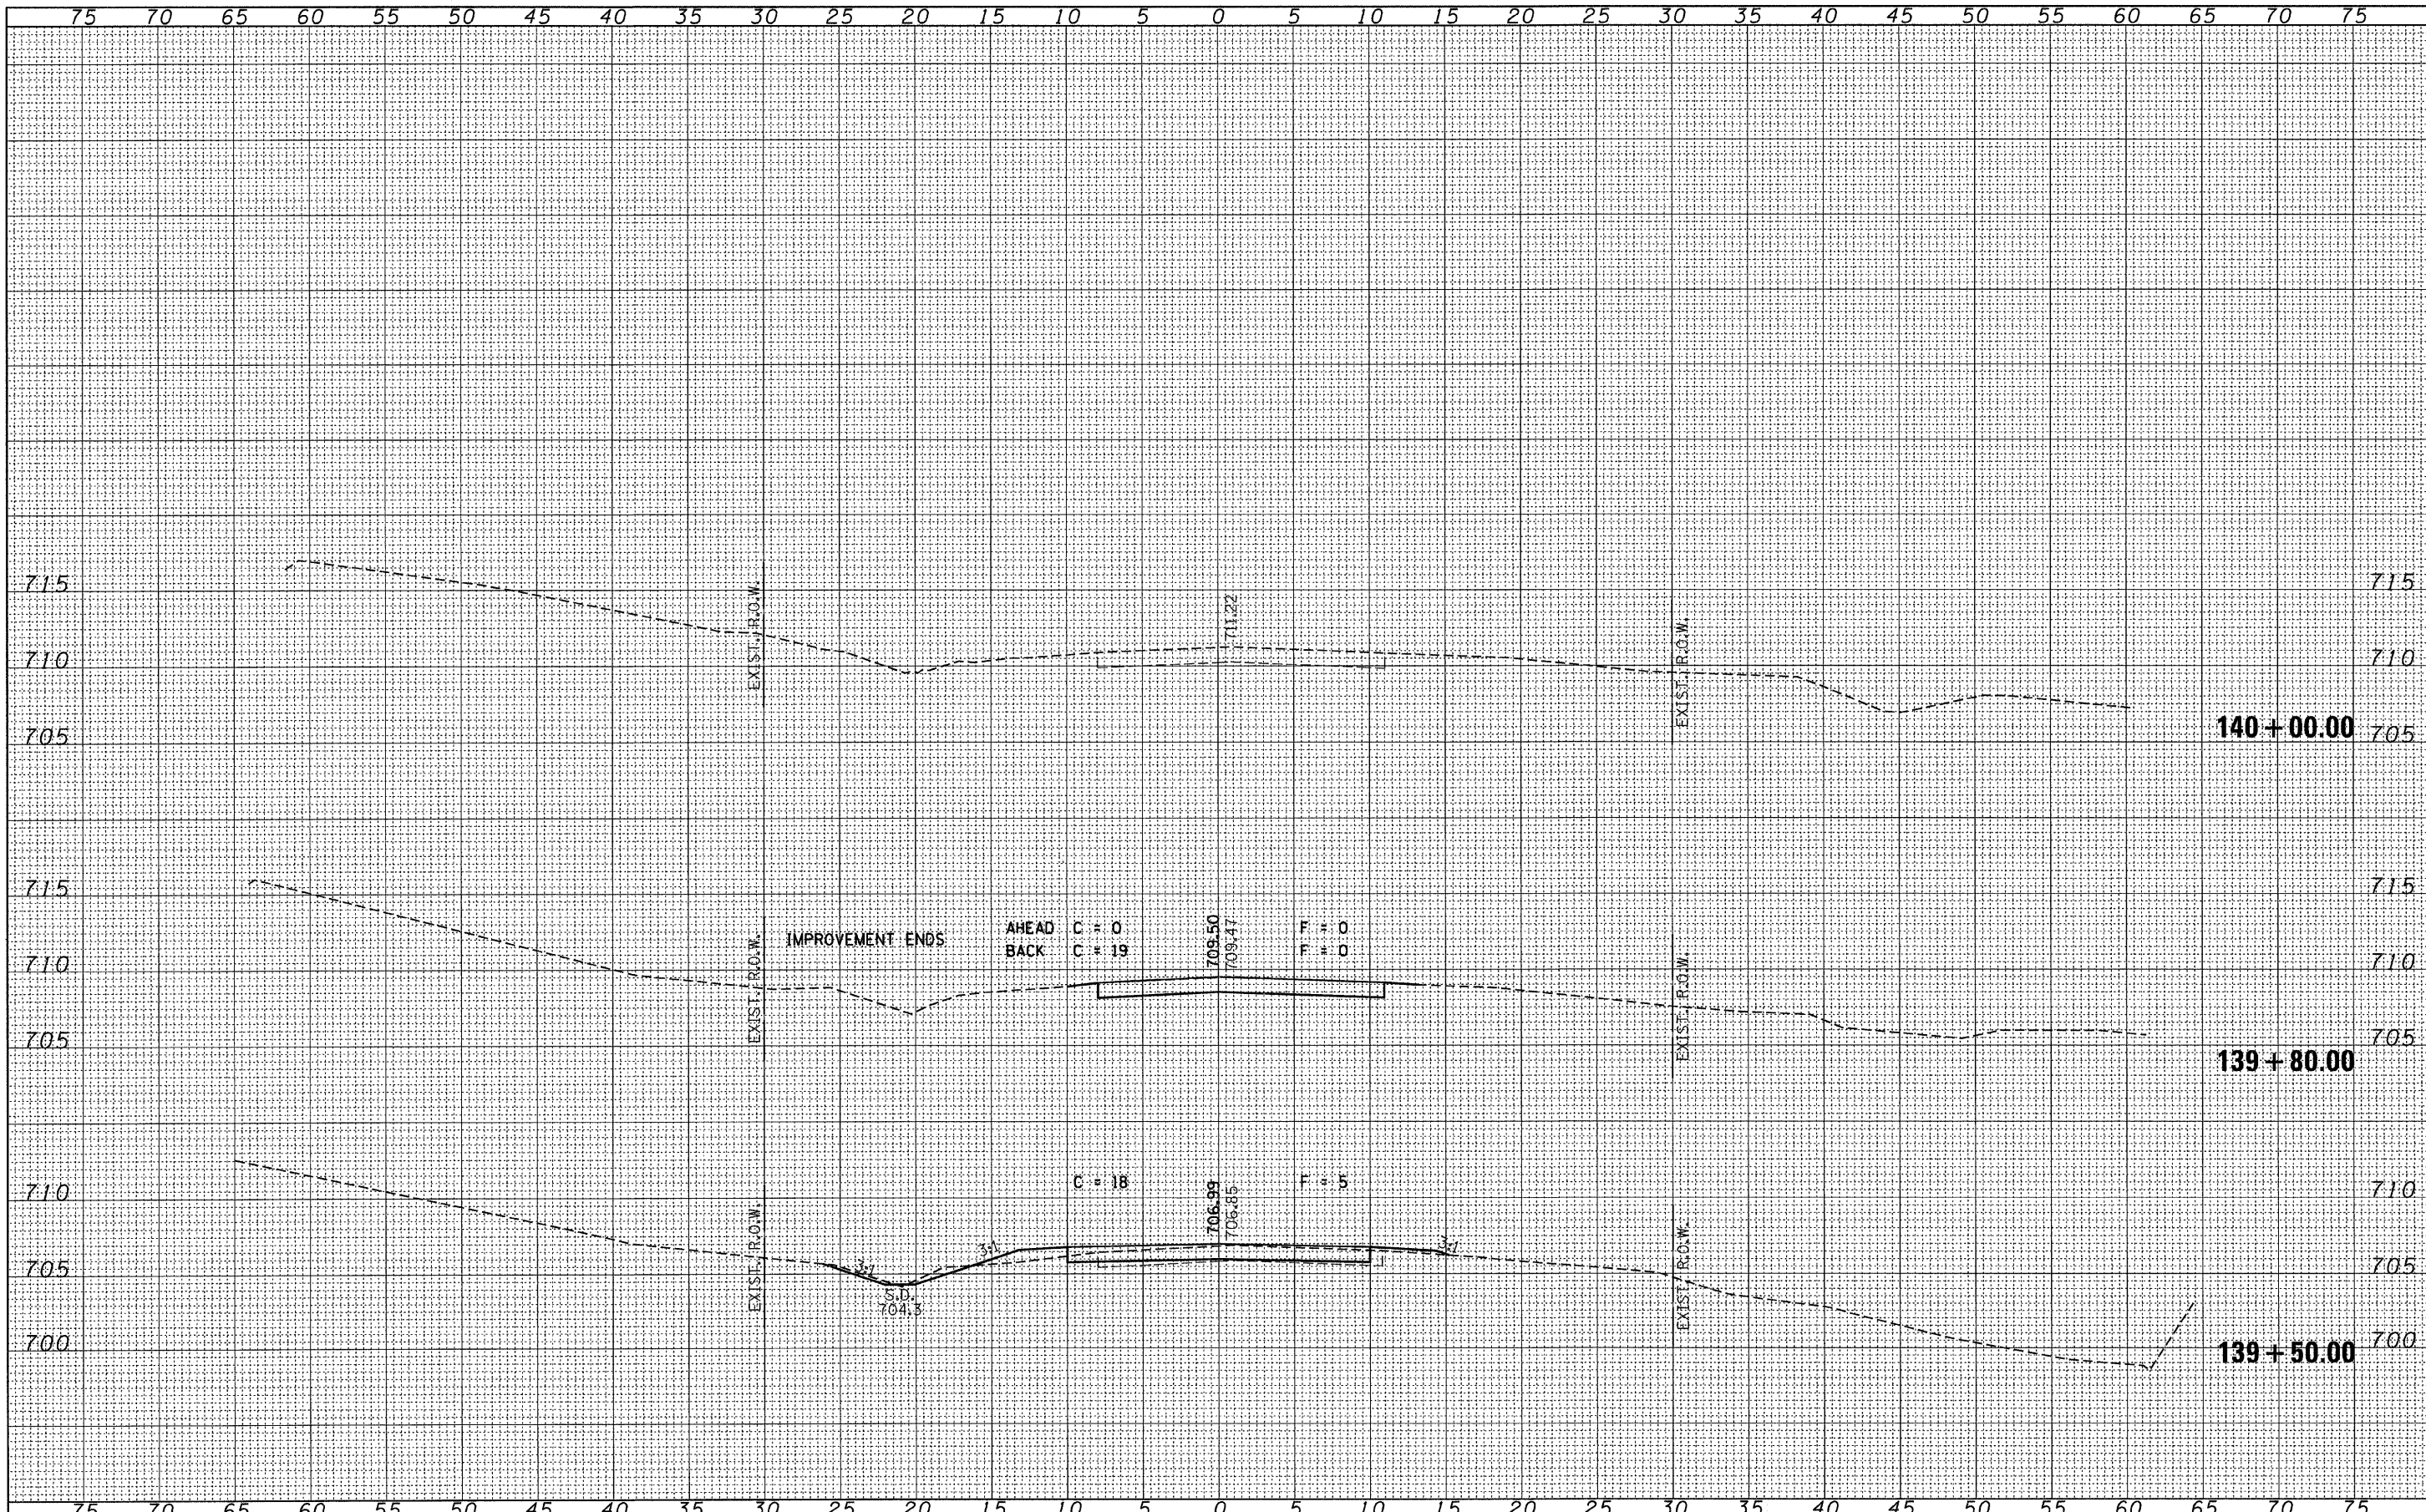

FILE NAME = 080274-ah-eks.dgn
 USER NAME =
 PLOT SCALE =
 PLOT DATE = 5/13/2009

DESIGNED - J.W.F.	REVISED -
DRAWN - D.T.M.	REVISED -
CHECKED - S.W.M.	REVISED -
DATE - 05/13/09	REVISED -

STATE OF ILLINOIS
 STARK COUNTY HIGHWAY DEPARTMENT

HLR HAMPTON, LENZINI & RENWICK, INC.
 CIVIL & STRUCTURAL ENGINEERS
 LAND SURVEYORS
 SCALE: 1" = 5'

CROSS SECTIONS
 950 E.
 STA. 139+50.00 TO STA. 140+00.00

C.H.	SECTION	COUNTY	TOTAL SHEETS	SHEET NO.
23	08-00158-00-BR	STARK	23	13
CONTRACT NO. 89509				
FED. ROAD DIST. NO. ILLINOIS FED. AID PROJECT				