



F.A.U. RTE.	SECTION	COUNTY	TOTAL SHEETS	SHEET NO.
6718	09-00005-00-RS	TAZEWELL	8	4
STA.		TO STA.		
FED. ROAD DIST. NO. 4		ILLINOIS FED. AID PROJECT		

REVISIONS		
NUMBER	BY	DATE

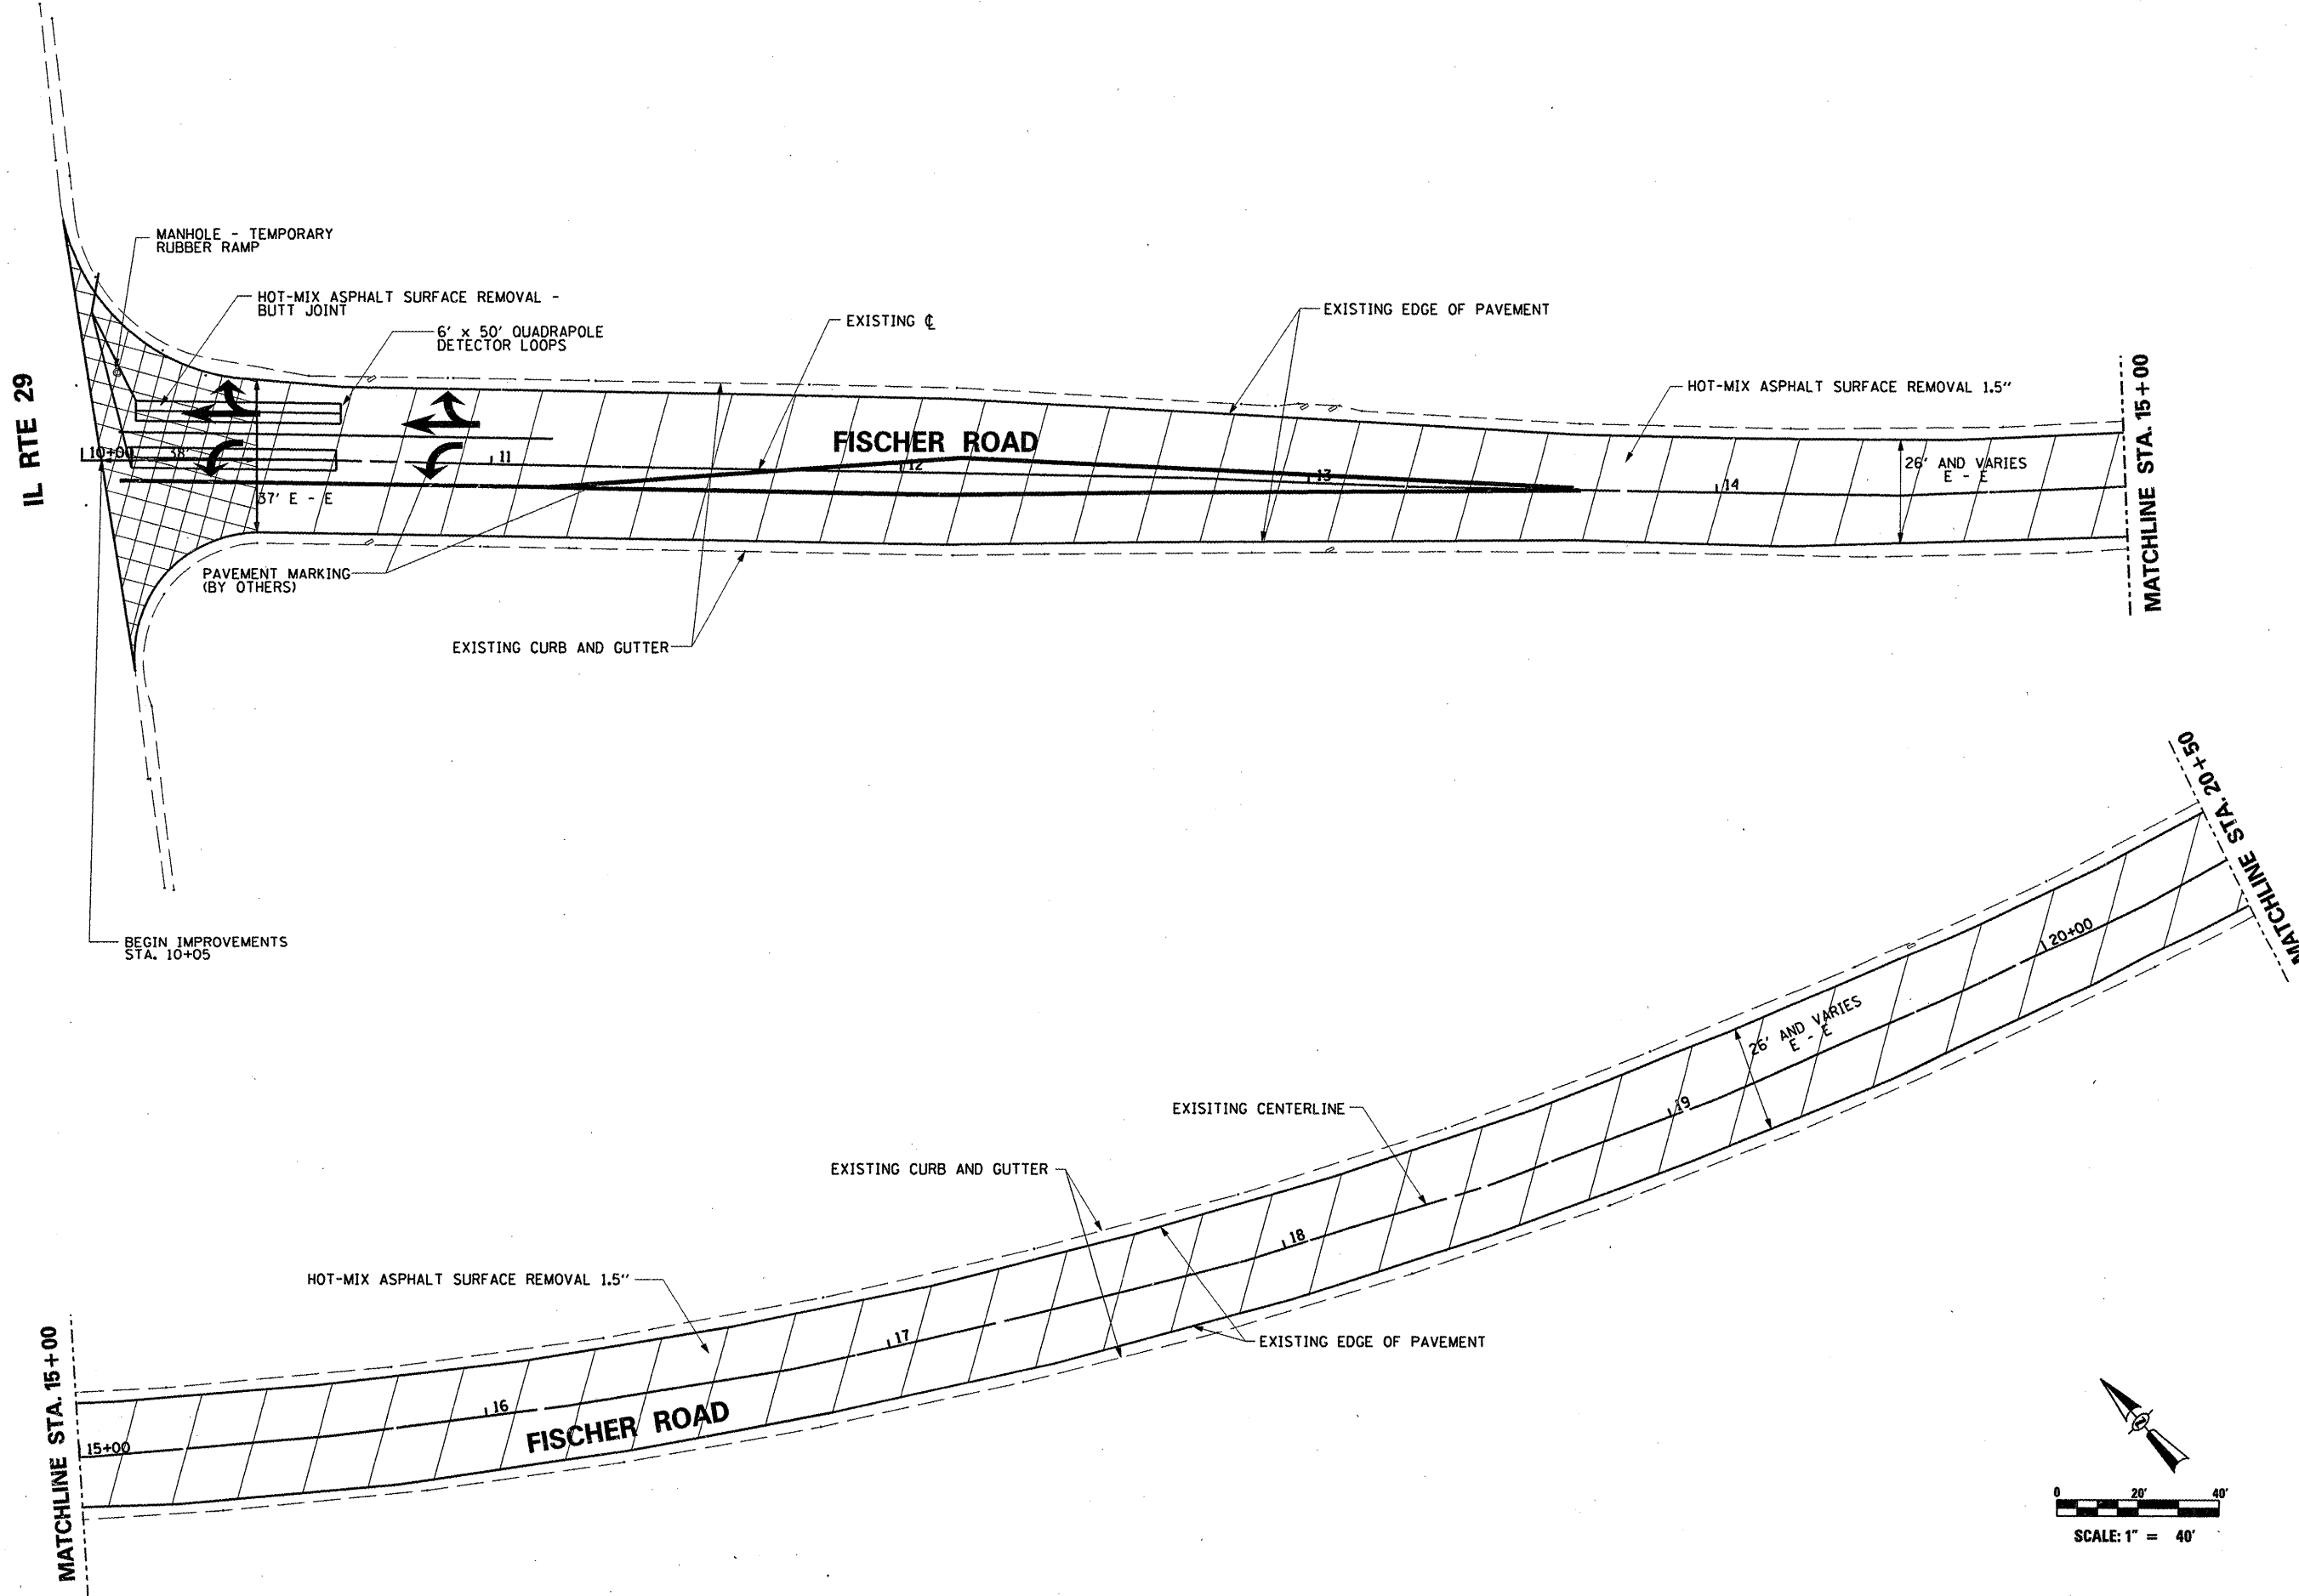

**VILLAGE OF CREVE COEUR**  
**FISCHER AVENUE - FAU 6718**  
**MILLOVERLAY**  
**PLAN SHEET - FISCHER ROAD**



**HERMANN & ASSOCIATES, LLC**  
 CONSULTING ENGINEERS  
 5835 NORTH GALENA ROAD  
 PEORIA, ILLINOIS 61614  
 P: (309) 687-5566  
 F: (309) 687-0571

TRANSPORTATION • MUNICIPAL ENGINEERING  
 LAND DEVELOPMENT • ASBESTOS INSPECTION  
 CONSTRUCTION OBSERVATION

DESIGN BY:	AMPH/KLM
DRAWN BY:	KLM/SNP
CHECKED BY:	AMPH
APPROVED BY:	
DATE:	MAY 2009
JOB No:	03.029.09

