
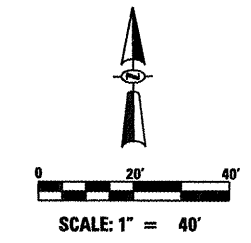
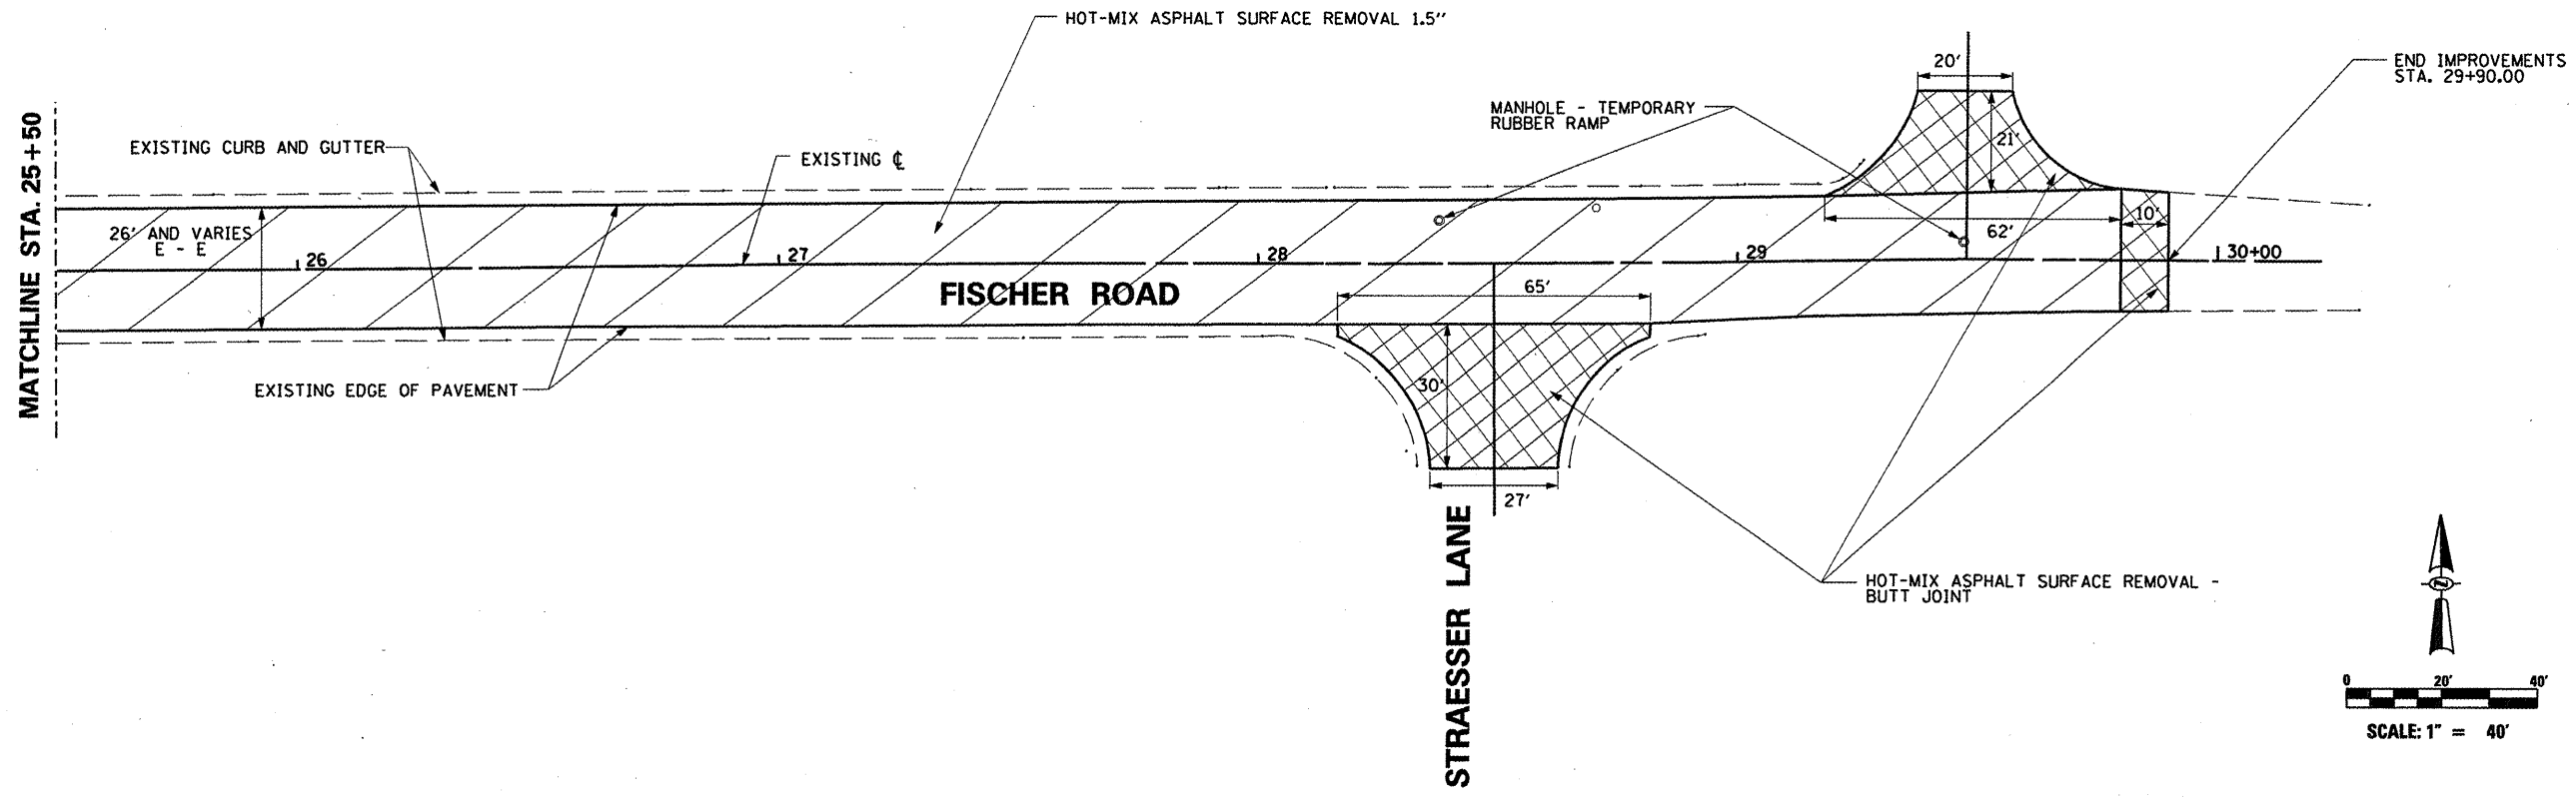


CONTRACT NO. 89536				
F.A.U. RTE.	SECTION	COUNTY	TOTAL SHEETS	SHEET NO.
6718	09-00005-00-RS	TAZEWELL	8	5
STA. _____		TO STA. _____		
FED. ROAD DIST. NO. 4   ILLINOIS   FED. AID PROJECT				

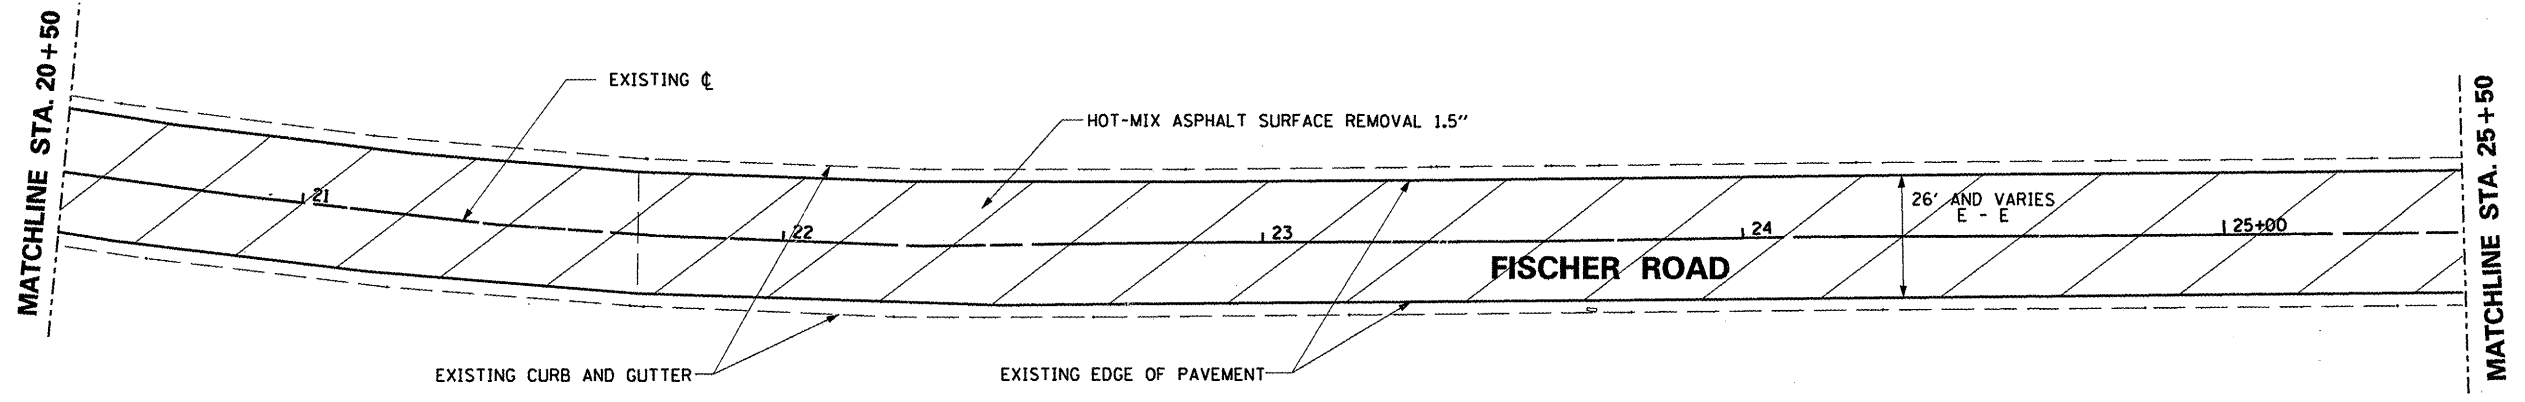

REVISIONS		
NUMBER	BY	DATE

**VILLAGE OF CREVE COEUR**  
**FISCHER AVENUE - FAU 6718**  
**MILLOVERLAY**  
**PLAN SHEET - FISCHER ROAD**

  
**HERMANN & ASSOCIATES, LLC**  
 CONSULTING ENGINEERS  
 6835 NORTH GALENA ROAD  
 PEORIA, ILLINOIS 61614  
 P: (309) 687-5566  
 F: (309) 687-0571

TRANSPORTATION • MUNICIPAL ENGINEERING  
 LAND DEVELOPMENT • ASBESTOS INSPECTION  
 CONSTRUCTION OBSERVATION  
 DESIGN BY: AMPH/KLM  
 DRAWN BY: KLM/SNP  
 CHECKED BY: AMPH  
 APPROVED BY:  
 DATE: MAY 2009  
 JOB No: 03,029.09