



EXISTING TYPICAL CROSS SECTION 1

SEC. 07-00058-06-WR
 HORSEFARM RD (CH 21)
 STA: 0+92.96 TO 17+50
 STA: 52+50 TO 75+00
 STA: 87+97 TO 99+79

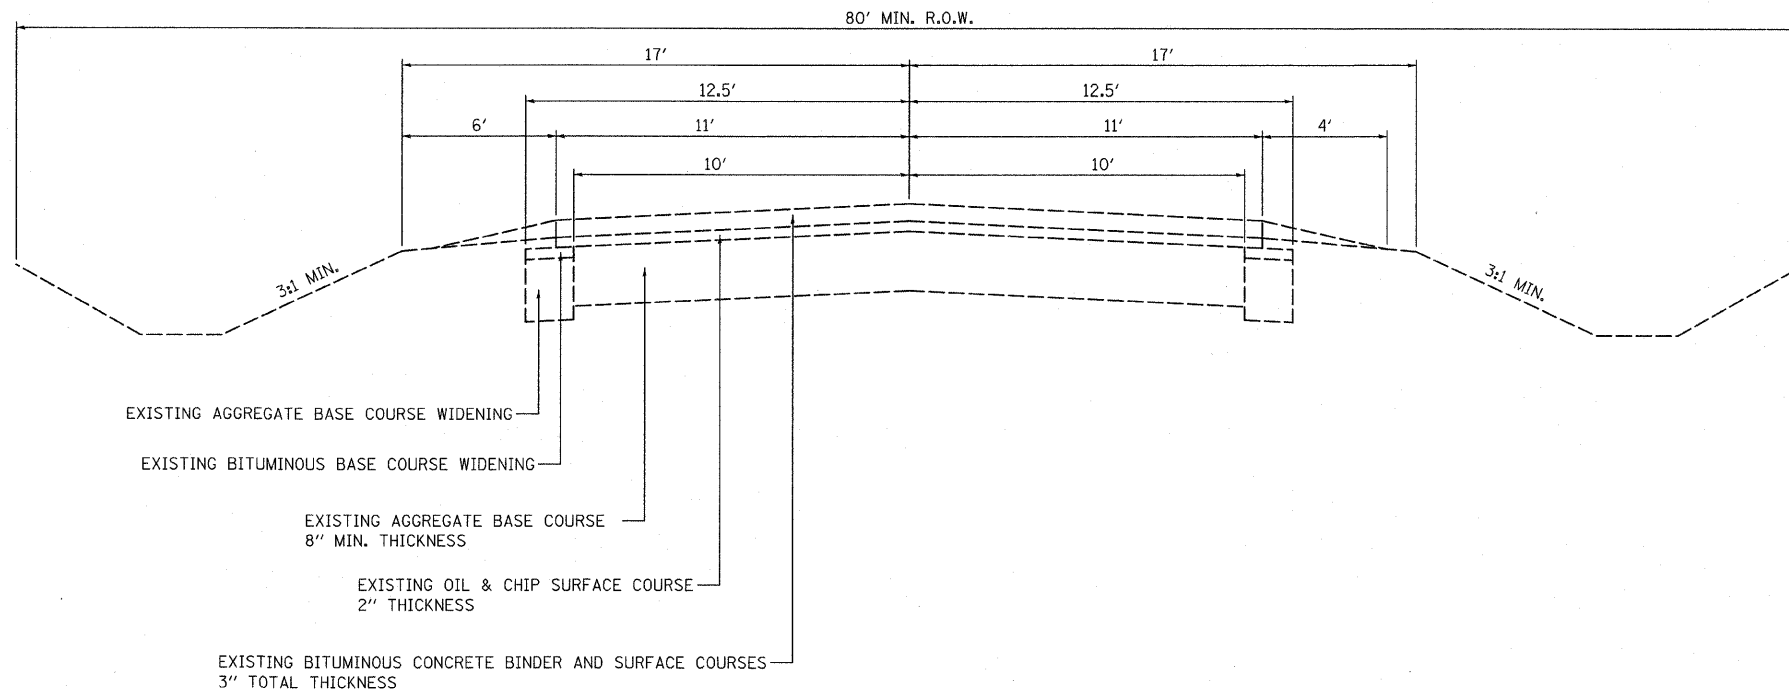

EXISTING TYPICAL CROSS SECTION 2

SEC. 07-00058-06-WR
 HORSEFARM RD (CH 21)
 STA: 17+50 TO 52+50
 STA: 75+00 TO 87+97
 STA: 99+79 TO 127+57

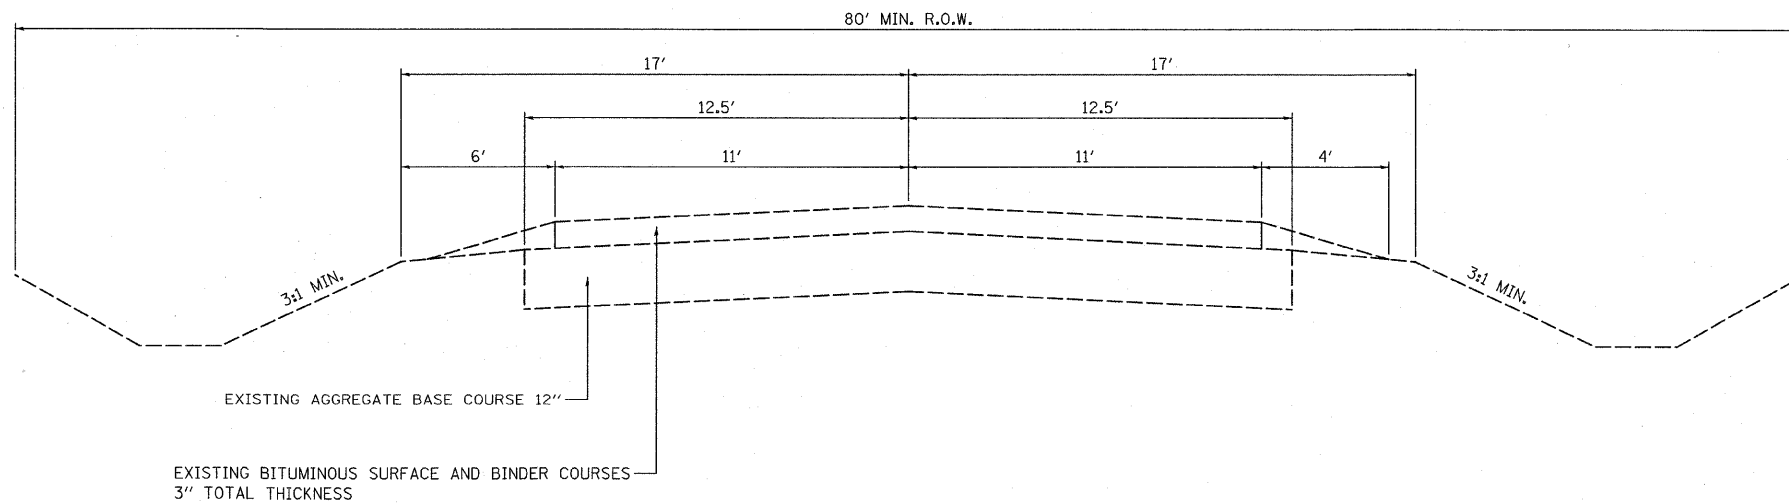

FILE NAME =	USER NAME = #USER#	DESIGNED -	REVISED -	STATE OF ILLINOIS DEPARTMENT OF TRANSPORTATION	EXISTING CROSS SECTIONS			F.A.S. RTE.	SECTION	COUNTY	TOTAL SHEETS	SHEET NO.
#FILE#		DRAWN - EJG	REVISED -					494	07-00058-06-WR	MOLEAN	8	2
	PLOT SCALE = #SCALE#	CHECKED -	REVISED -		SCALE: NO SCALE SHEET NO. 1 OF 1 SHEETS STA. TO STA.			CONTRACT NO. 91403				
	PLOT DATE = #DATE#	DATE -	REVISED -		FED. ROAD DIST. NO. 5 ILLINOIS FED. AID PROJECT							