


FINAL SURVEY	FORWARDED	DATE
NOTE BOOK	PLOTTED	BY
NO.	TEMPLATE	
	AREAS	
	CHECKED	

ORIGINAL SURVEY	RECEIVED	DATE
NOTE BOOK	PLOTTED	BY
NO.	TEMPLATE	
	AREAS	
	CHECKED	

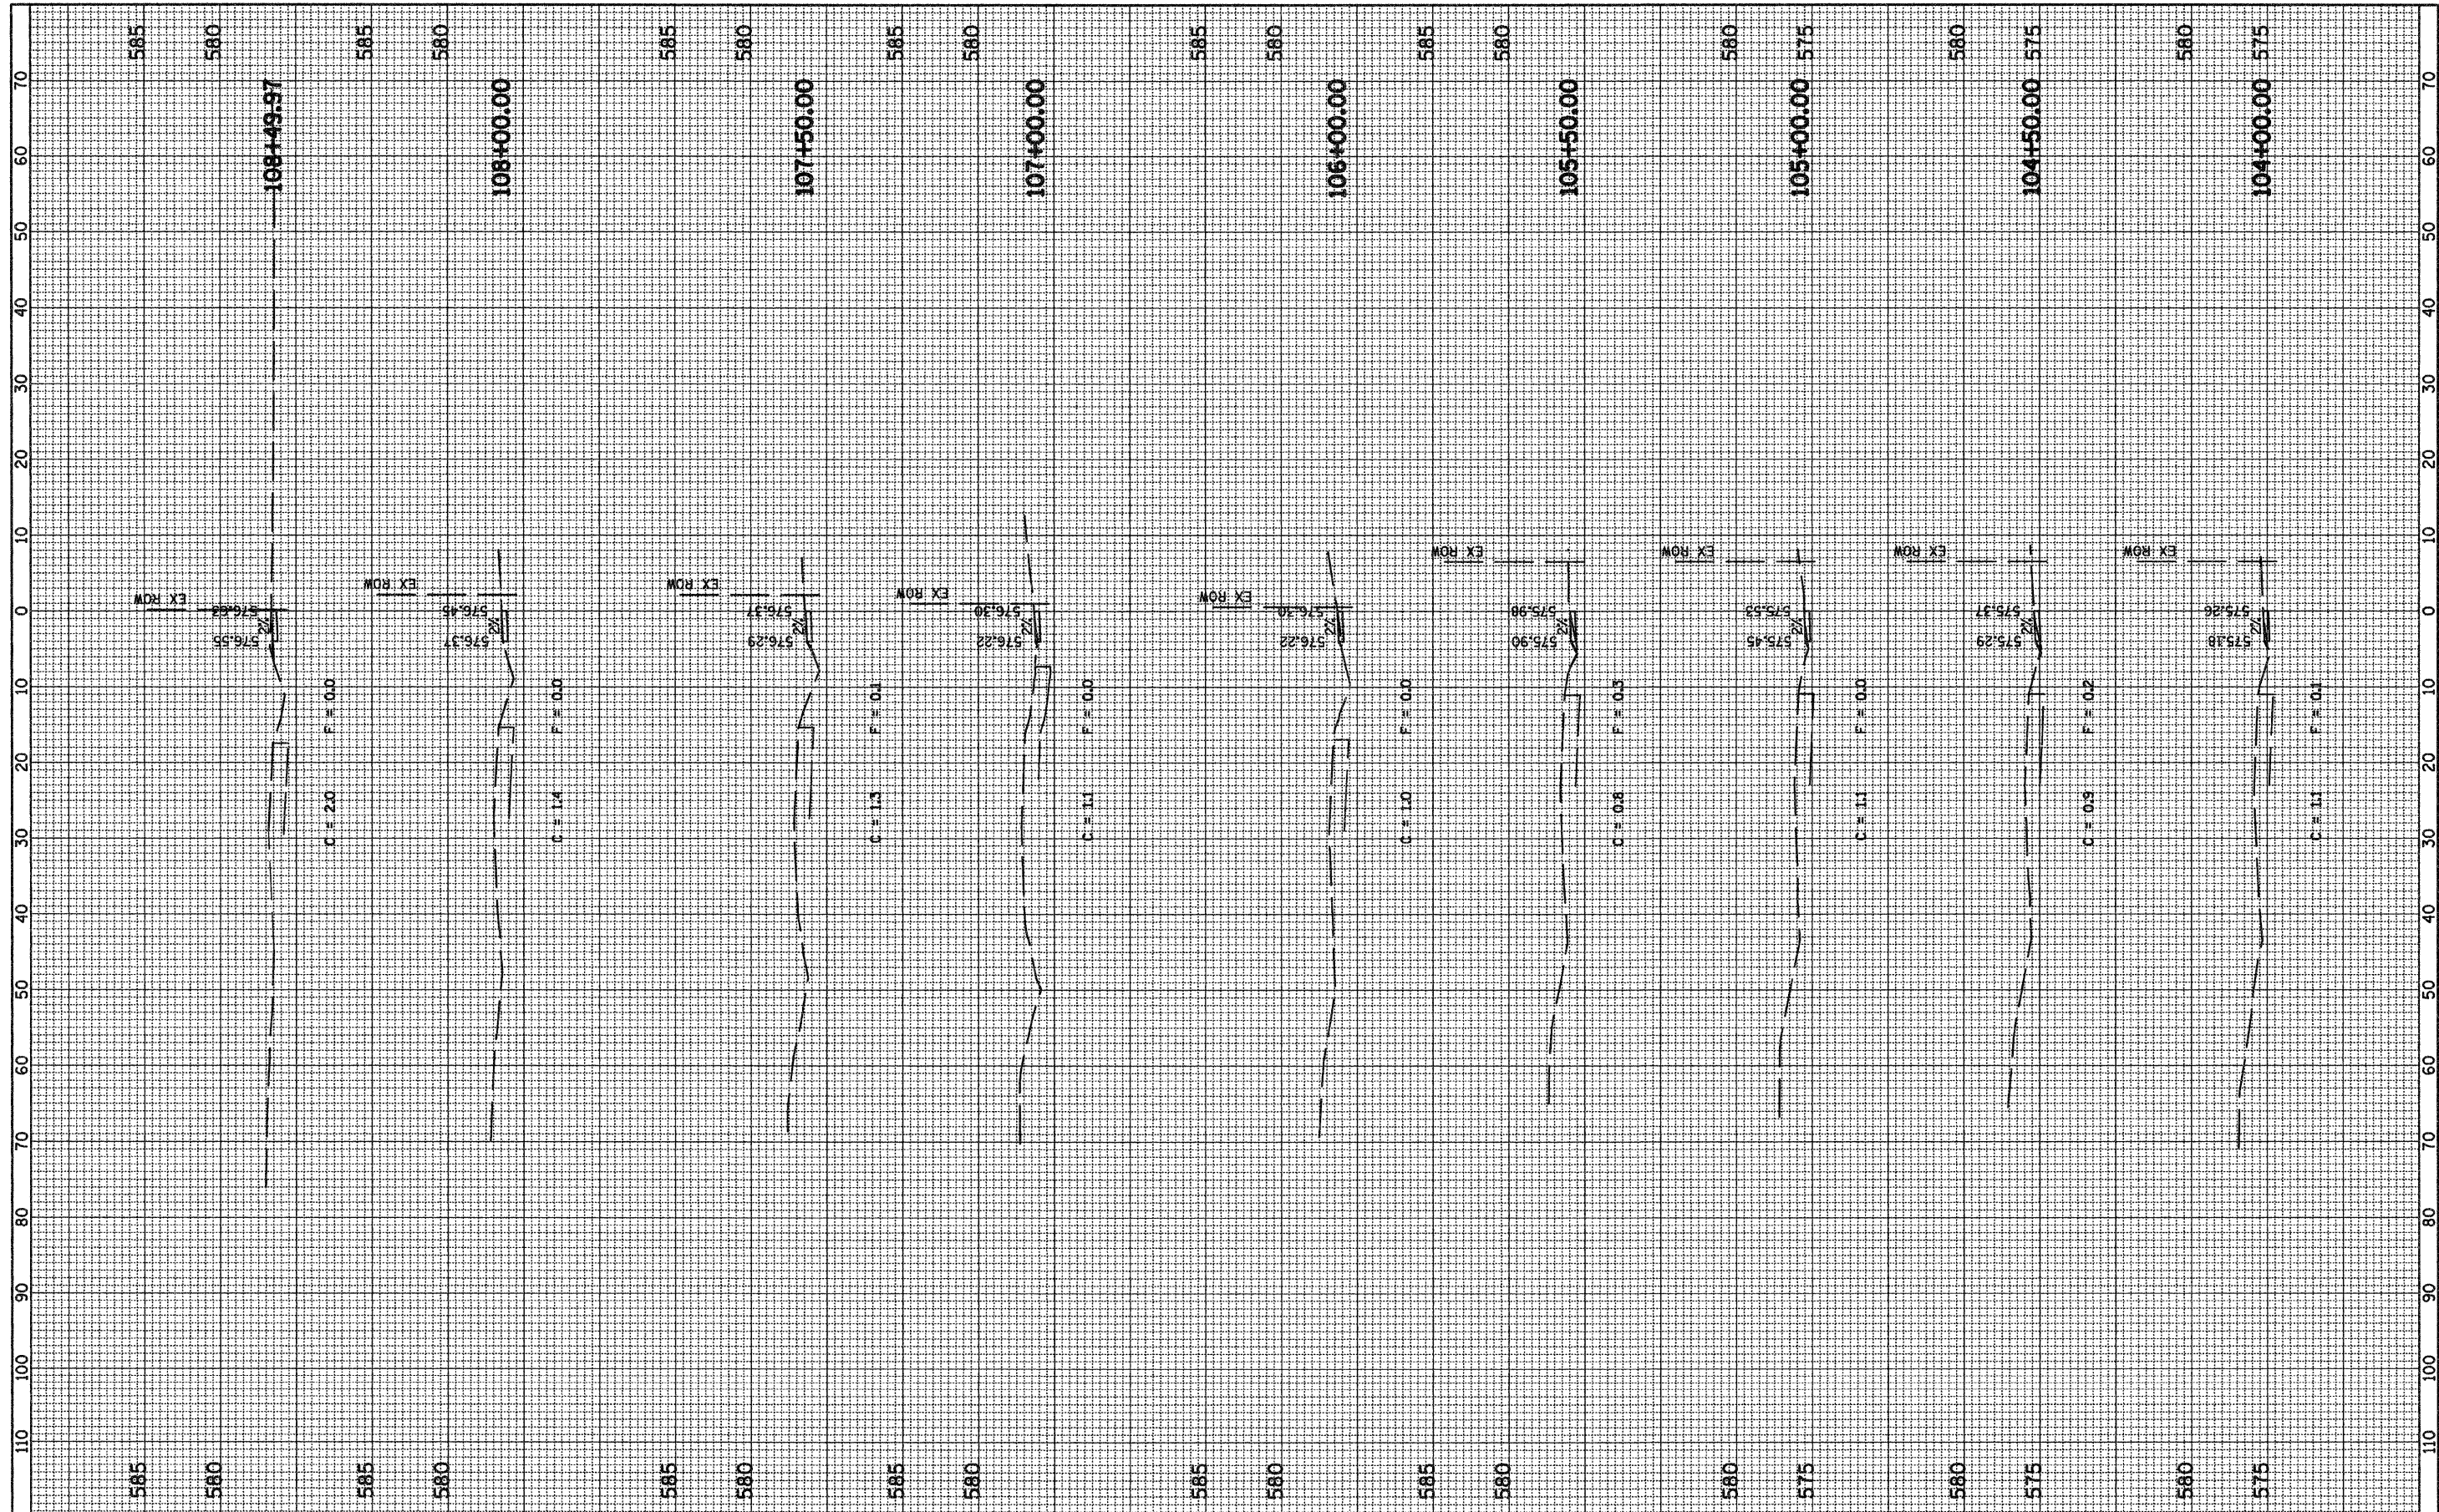

FILE NAME = G:\S07009-01\oad\1st-South\xs.sht	USER NAME = IE Consultants	DESIGNED -	REVISED -	<b>STATE OF ILLINOIS</b> <b>DEPARTMENT OF TRANSPORTATION</b>	<b>CROSS SECTIONS - SIDEWALK</b> <b>FIRST / SOUTH STREET</b>		F.A. RTE.	SECTION	COUNTY	TOTAL SHEETS	SHEET NO.
	PLOT SCALE = 10.0000' / IN.	DRAWN -	REVISED -				08-00014-00-SW	SANGAMON	47	20	
	PLOT DATE = 2/13/2009	CHECKED -	REVISED -		SCALE: SHEET NO. 2 OF 5 SHEETS STA. 104+00.00 TO STA. 108+49.97		CONTRACT NO. 93486				
		DATE -	REVISED -		FED. ROAD DIST. NO. ILLINOIS FED. AID PROJECT						