


FINAL SURVEY NO.	SURVEY PLOTTED AREAS CHECKED	BY	DATE

ORIGINAL SURVEY NO.	SURVEY PLOTTED AREAS CHECKED	BY	DATE

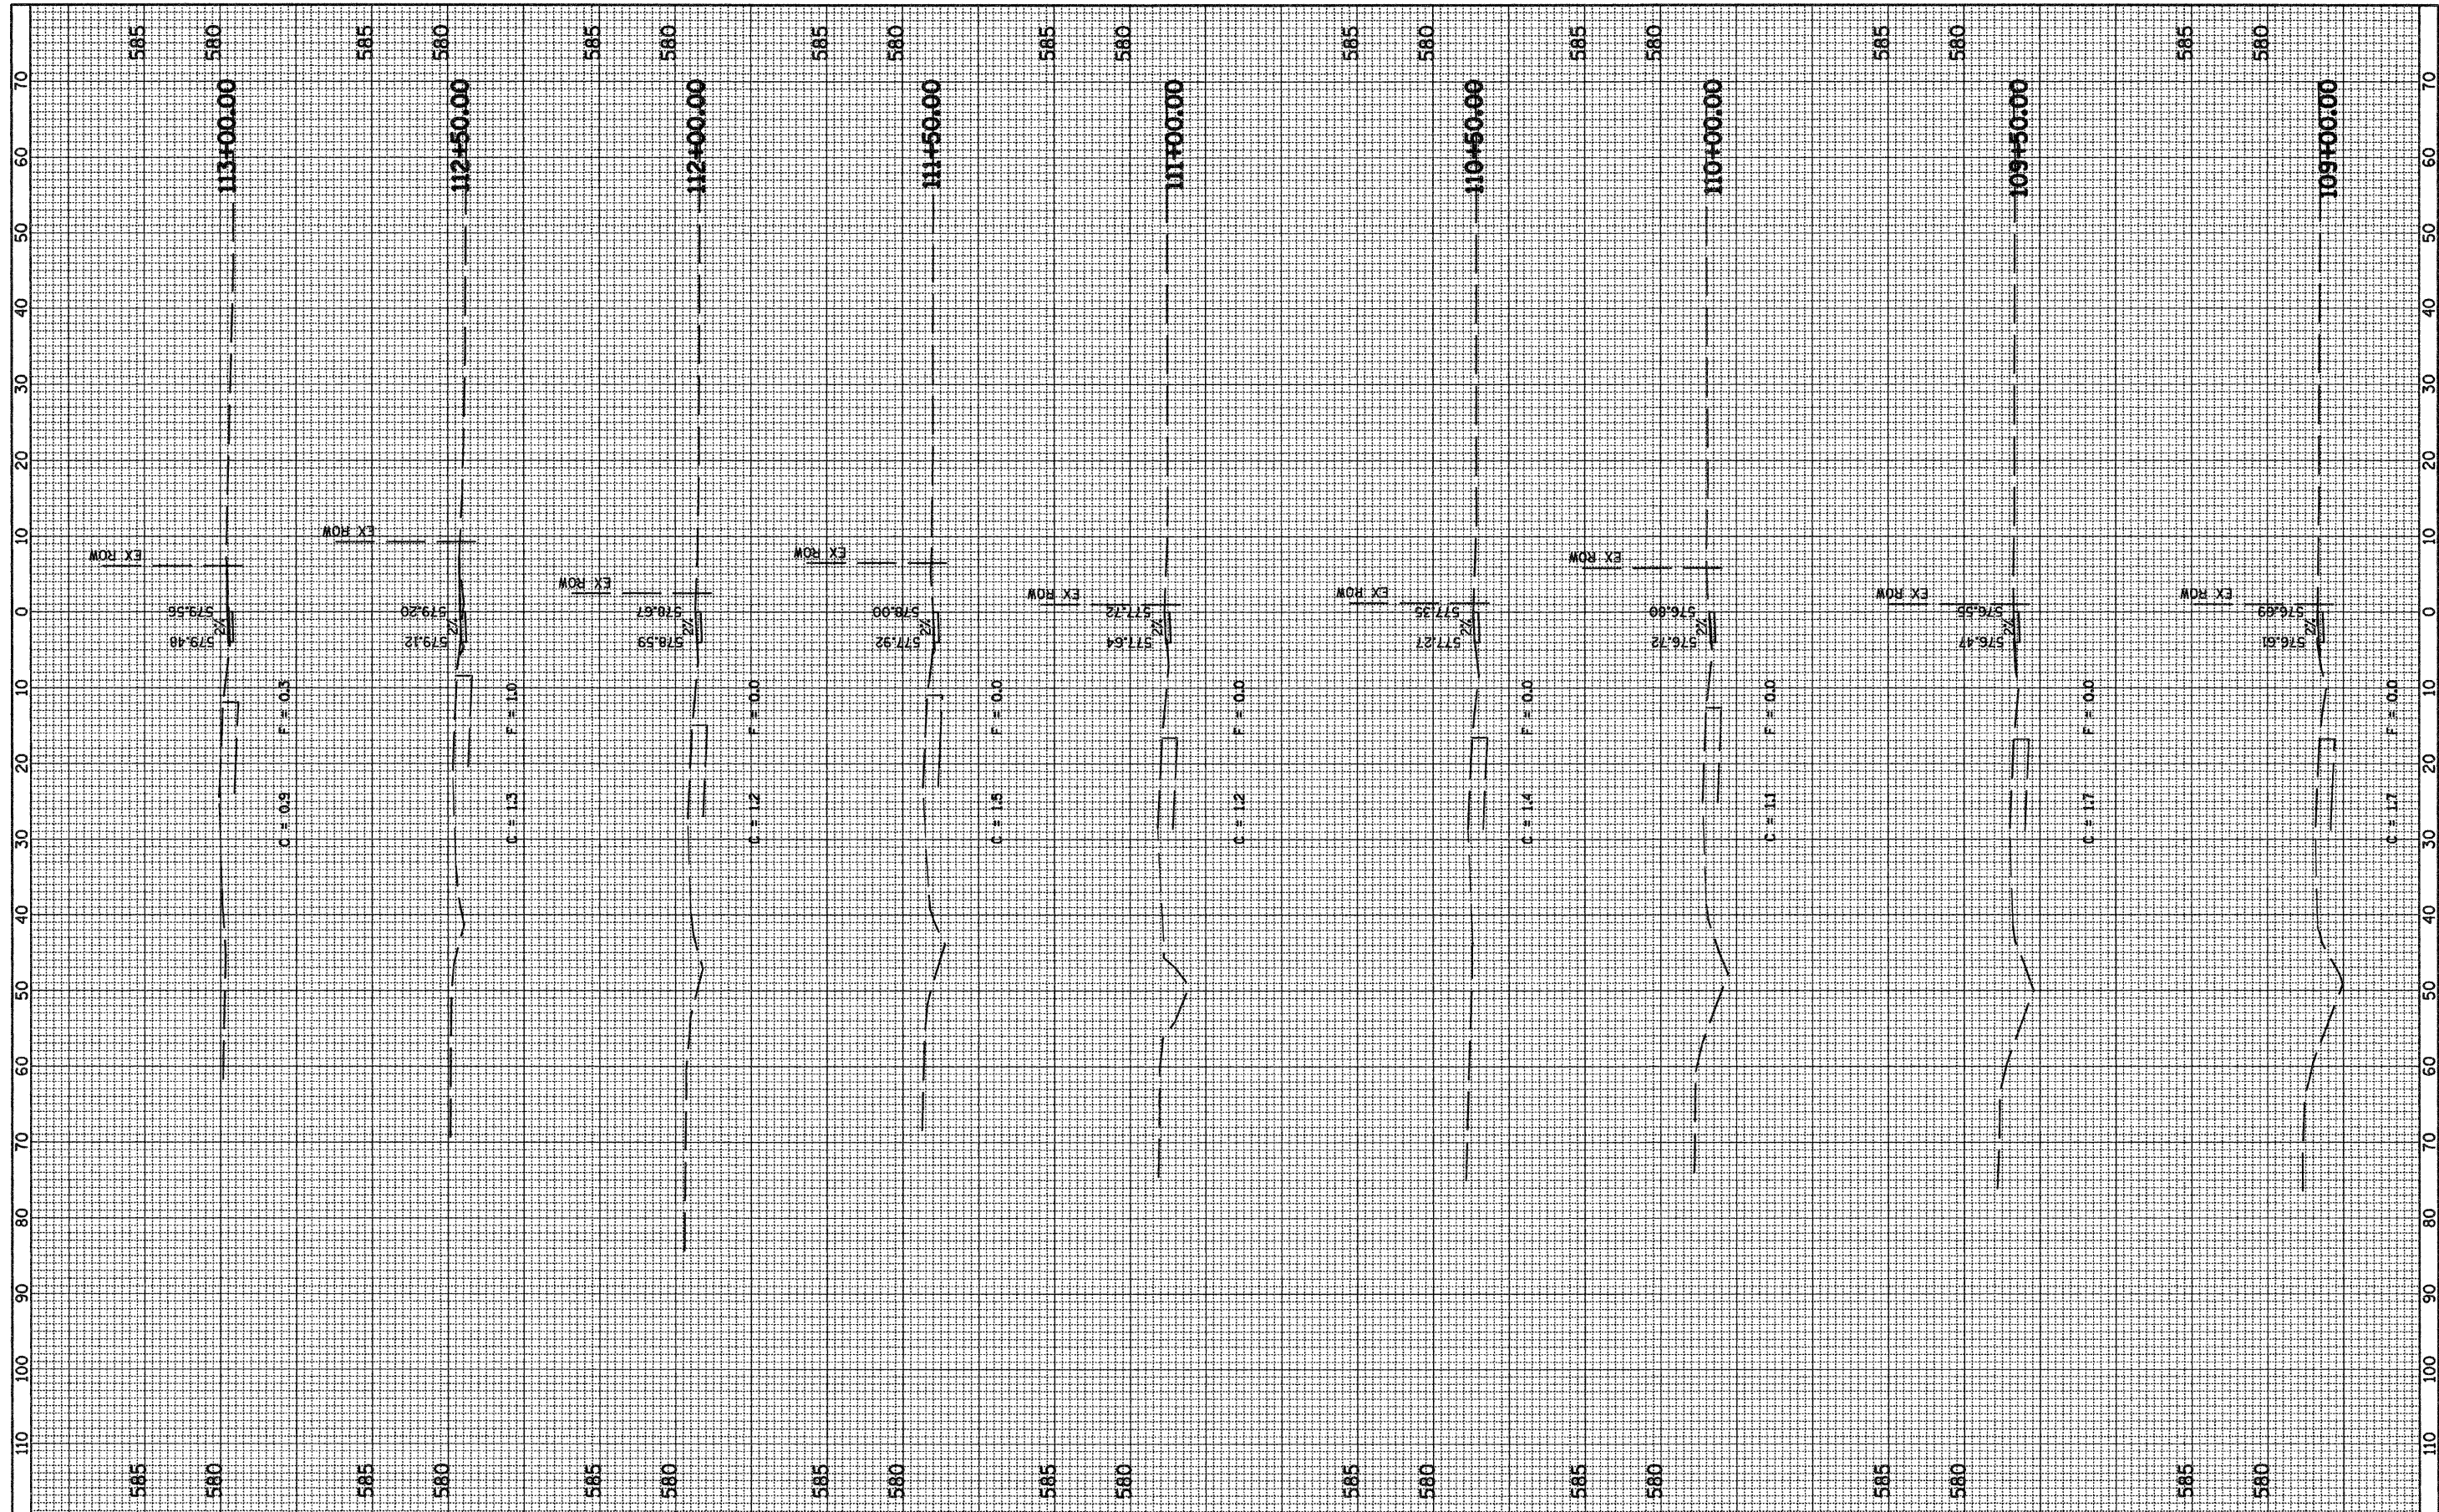

FILE NAME = G:\507009-01\load\1st-South\xs.sht

USER NAME = IE Consultants	DESIGNED -	REVISED -
PLOT SCALE = 10.0000' / IN.	DRAWN -	REVISED -
PLOT DATE = 2/13/2009	CHECKED -	REVISED -
	DATE -	REVISED -

**STATE OF ILLINOIS
DEPARTMENT OF TRANSPORTATION**

**CROSS SECTIONS - SIDEWALK
FIRST / SOUTH STREET**

SCALE: SHEET NO. 3 OF 5 SHEETS STA. 109+00.00 TO STA. 113+00.00

F.A. RTE.	SECTION	COUNTY	TOTAL SHEETS	SHEET NO.
	08-00014-00-SW	SANGAMON	47	21
FED. ROAD DIST. NO.	ILLINOIS FED. AID PROJECT		CONTRACT NO. 93486	