


PLAN	DESIGNED	DATE
NO.	BY	
NO.	BY	
NO.	BY	
NO.	BY	

PROFILE	DESIGNED	DATE
NO.	BY	
NO.	BY	
NO.	BY	
NO.	BY	


SIDEWALK OUTSIDE RIGHT-OF-WAY TO BE CONSTRUCTED BY OTHERS.

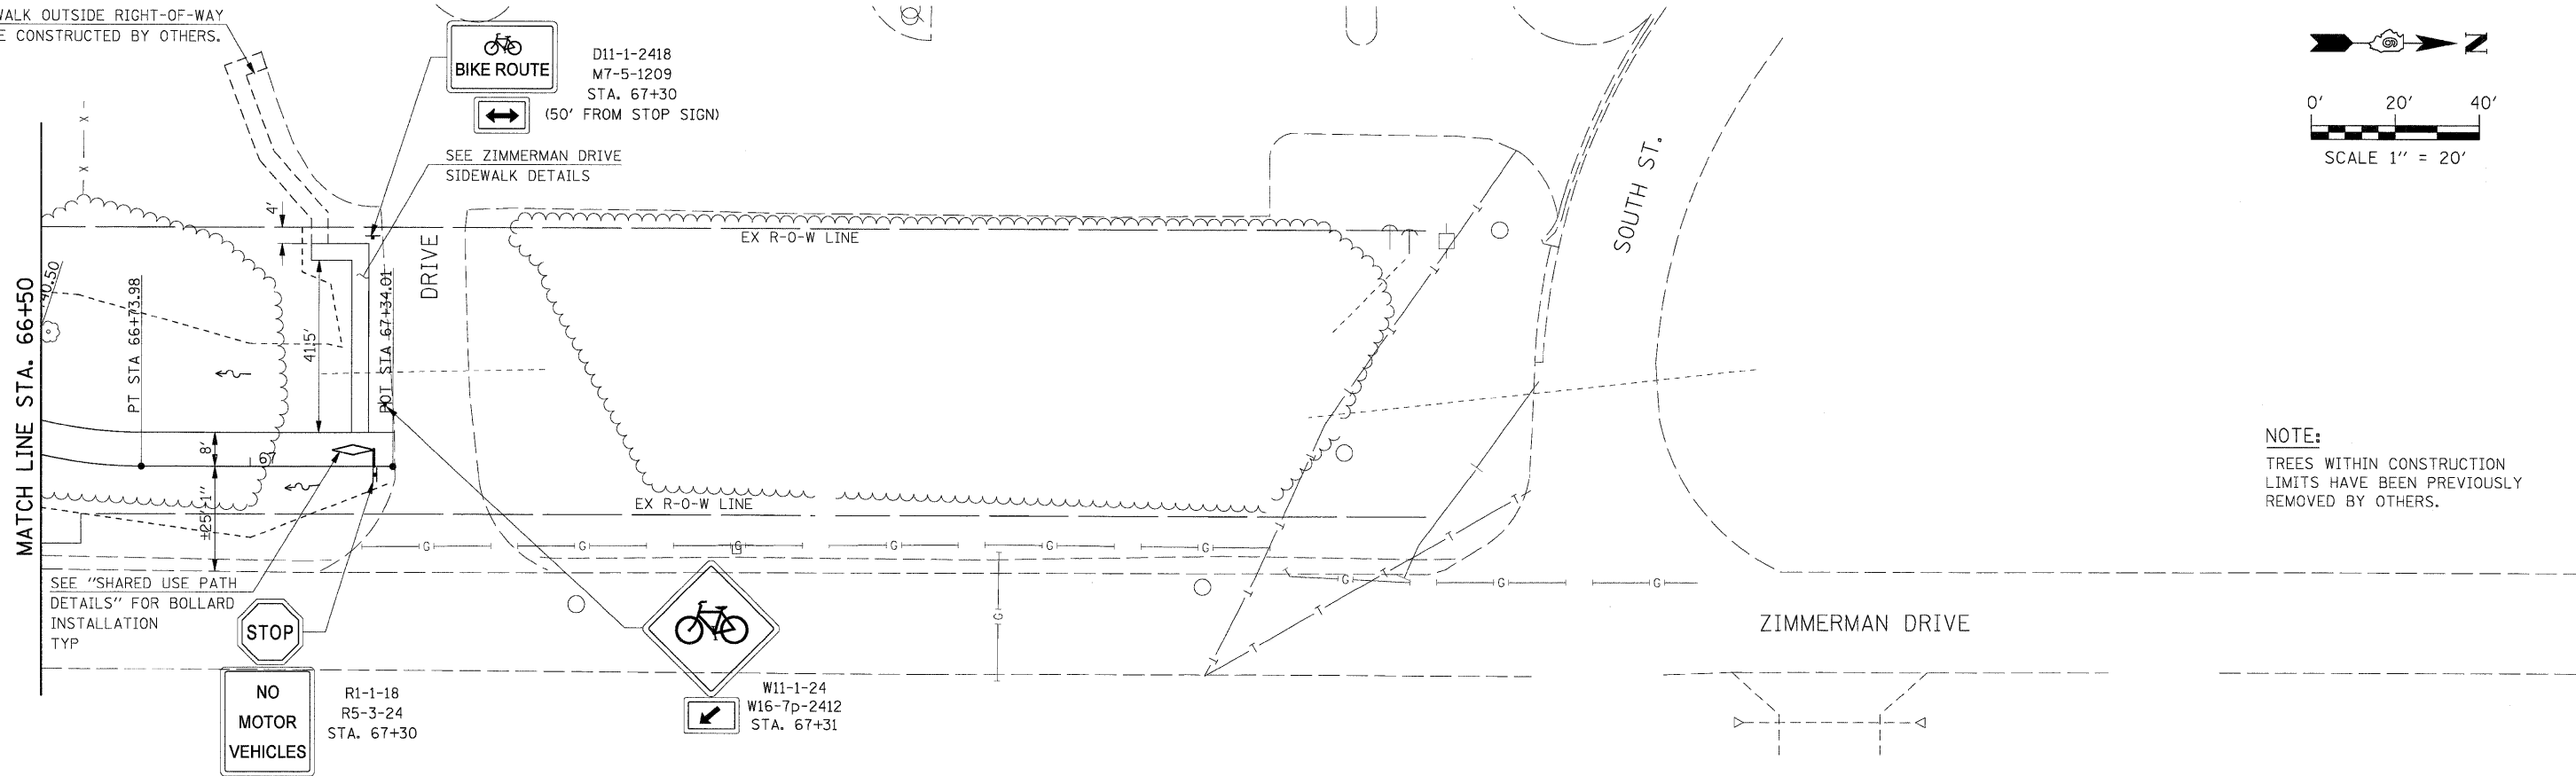


BIKE ROUTE
 D11-1-2418
 M7-5-1209
 STA. 67+30
 (50' FROM STOP SIGN)

STOP
NO MOTOR VEHICLES
 R1-1-18
 R5-3-24
 STA. 67+30

BIKE ROUTE
 W11-1-24
 W16-7p-2412
 STA. 67+31

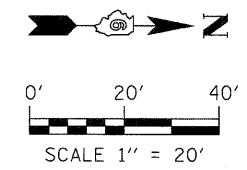

NOTE:
 TREES WITHIN CONSTRUCTION LIMITS HAVE BEEN PREVIOUSLY REMOVED BY OTHERS.

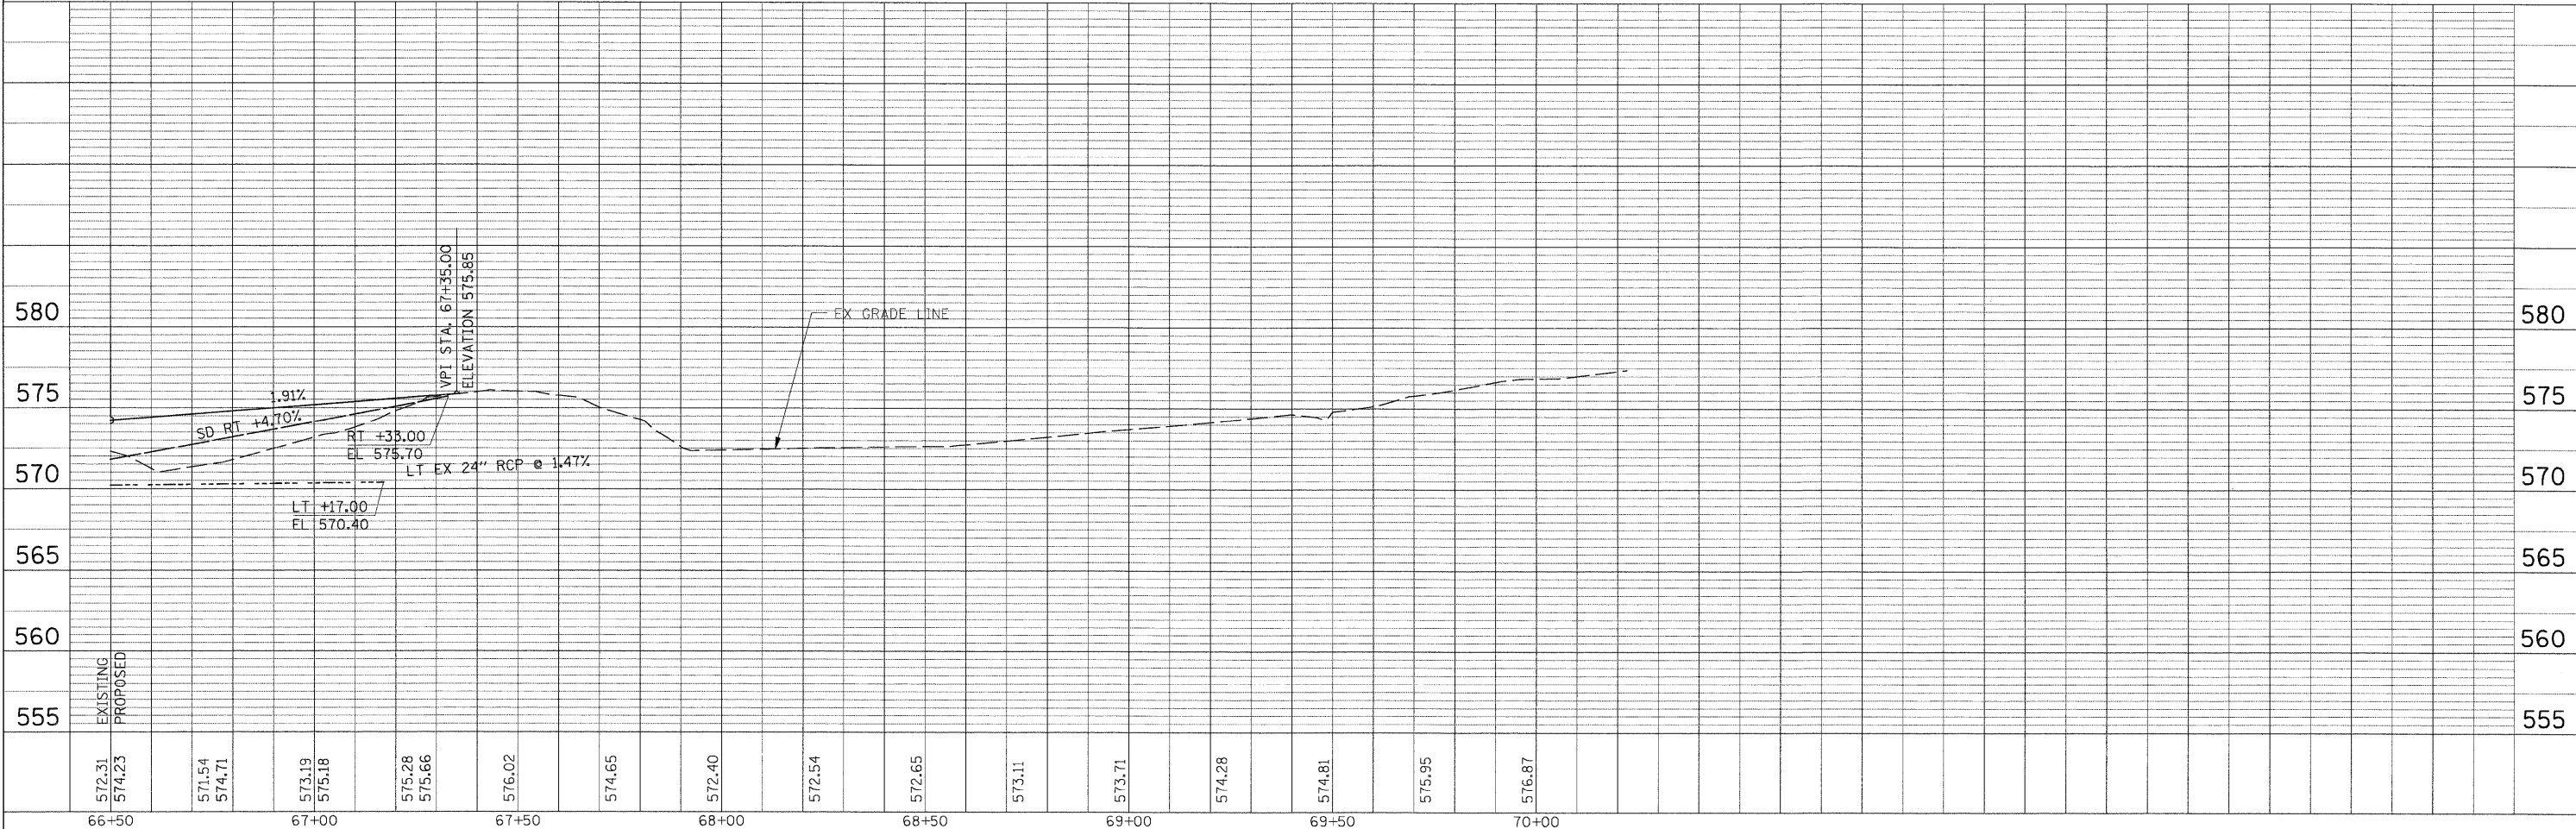

FILE NAME = G:\S87009-01\cad\Zimmerman\7009_ZIM_PP04.SHT	USER NAME = IE Consultants	DESIGNED -	REVISED -	STATE OF ILLINOIS DEPARTMENT OF TRANSPORTATION	PLAN & PROFILE - ZIMMERMAN DRIVE	F.A. RTE.	SECTION	COUNTY	TOTAL SHEETS	SHEET NO.
PLOT SCALE = 28,8000 ' / IN.	DATE = FEB 09, 2009	DRAWN THW	CHECKED -			08-00014-00-SW	SANGAMON	47	29	CONTRACT No. 3486
PLOT DATE = 6/19/2009						FED. ROAD DIST. NO. ILLINOIS FED. AID PROJECT				
SCALE: 1" = 20'						SHEET NO. OF SHEETS STA. 65+50 TO STA. 65+53.4				