


FINAL SURVEY BY DATE
 SURVEYED BY
 NOTE BOOK NO.
 TEMPLATES AREAS CHECKED

ORIGINAL SURVEY BY DATE
 SURVEYED BY
 NOTE BOOK NO.
 TEMPLATES AREAS CHECKED

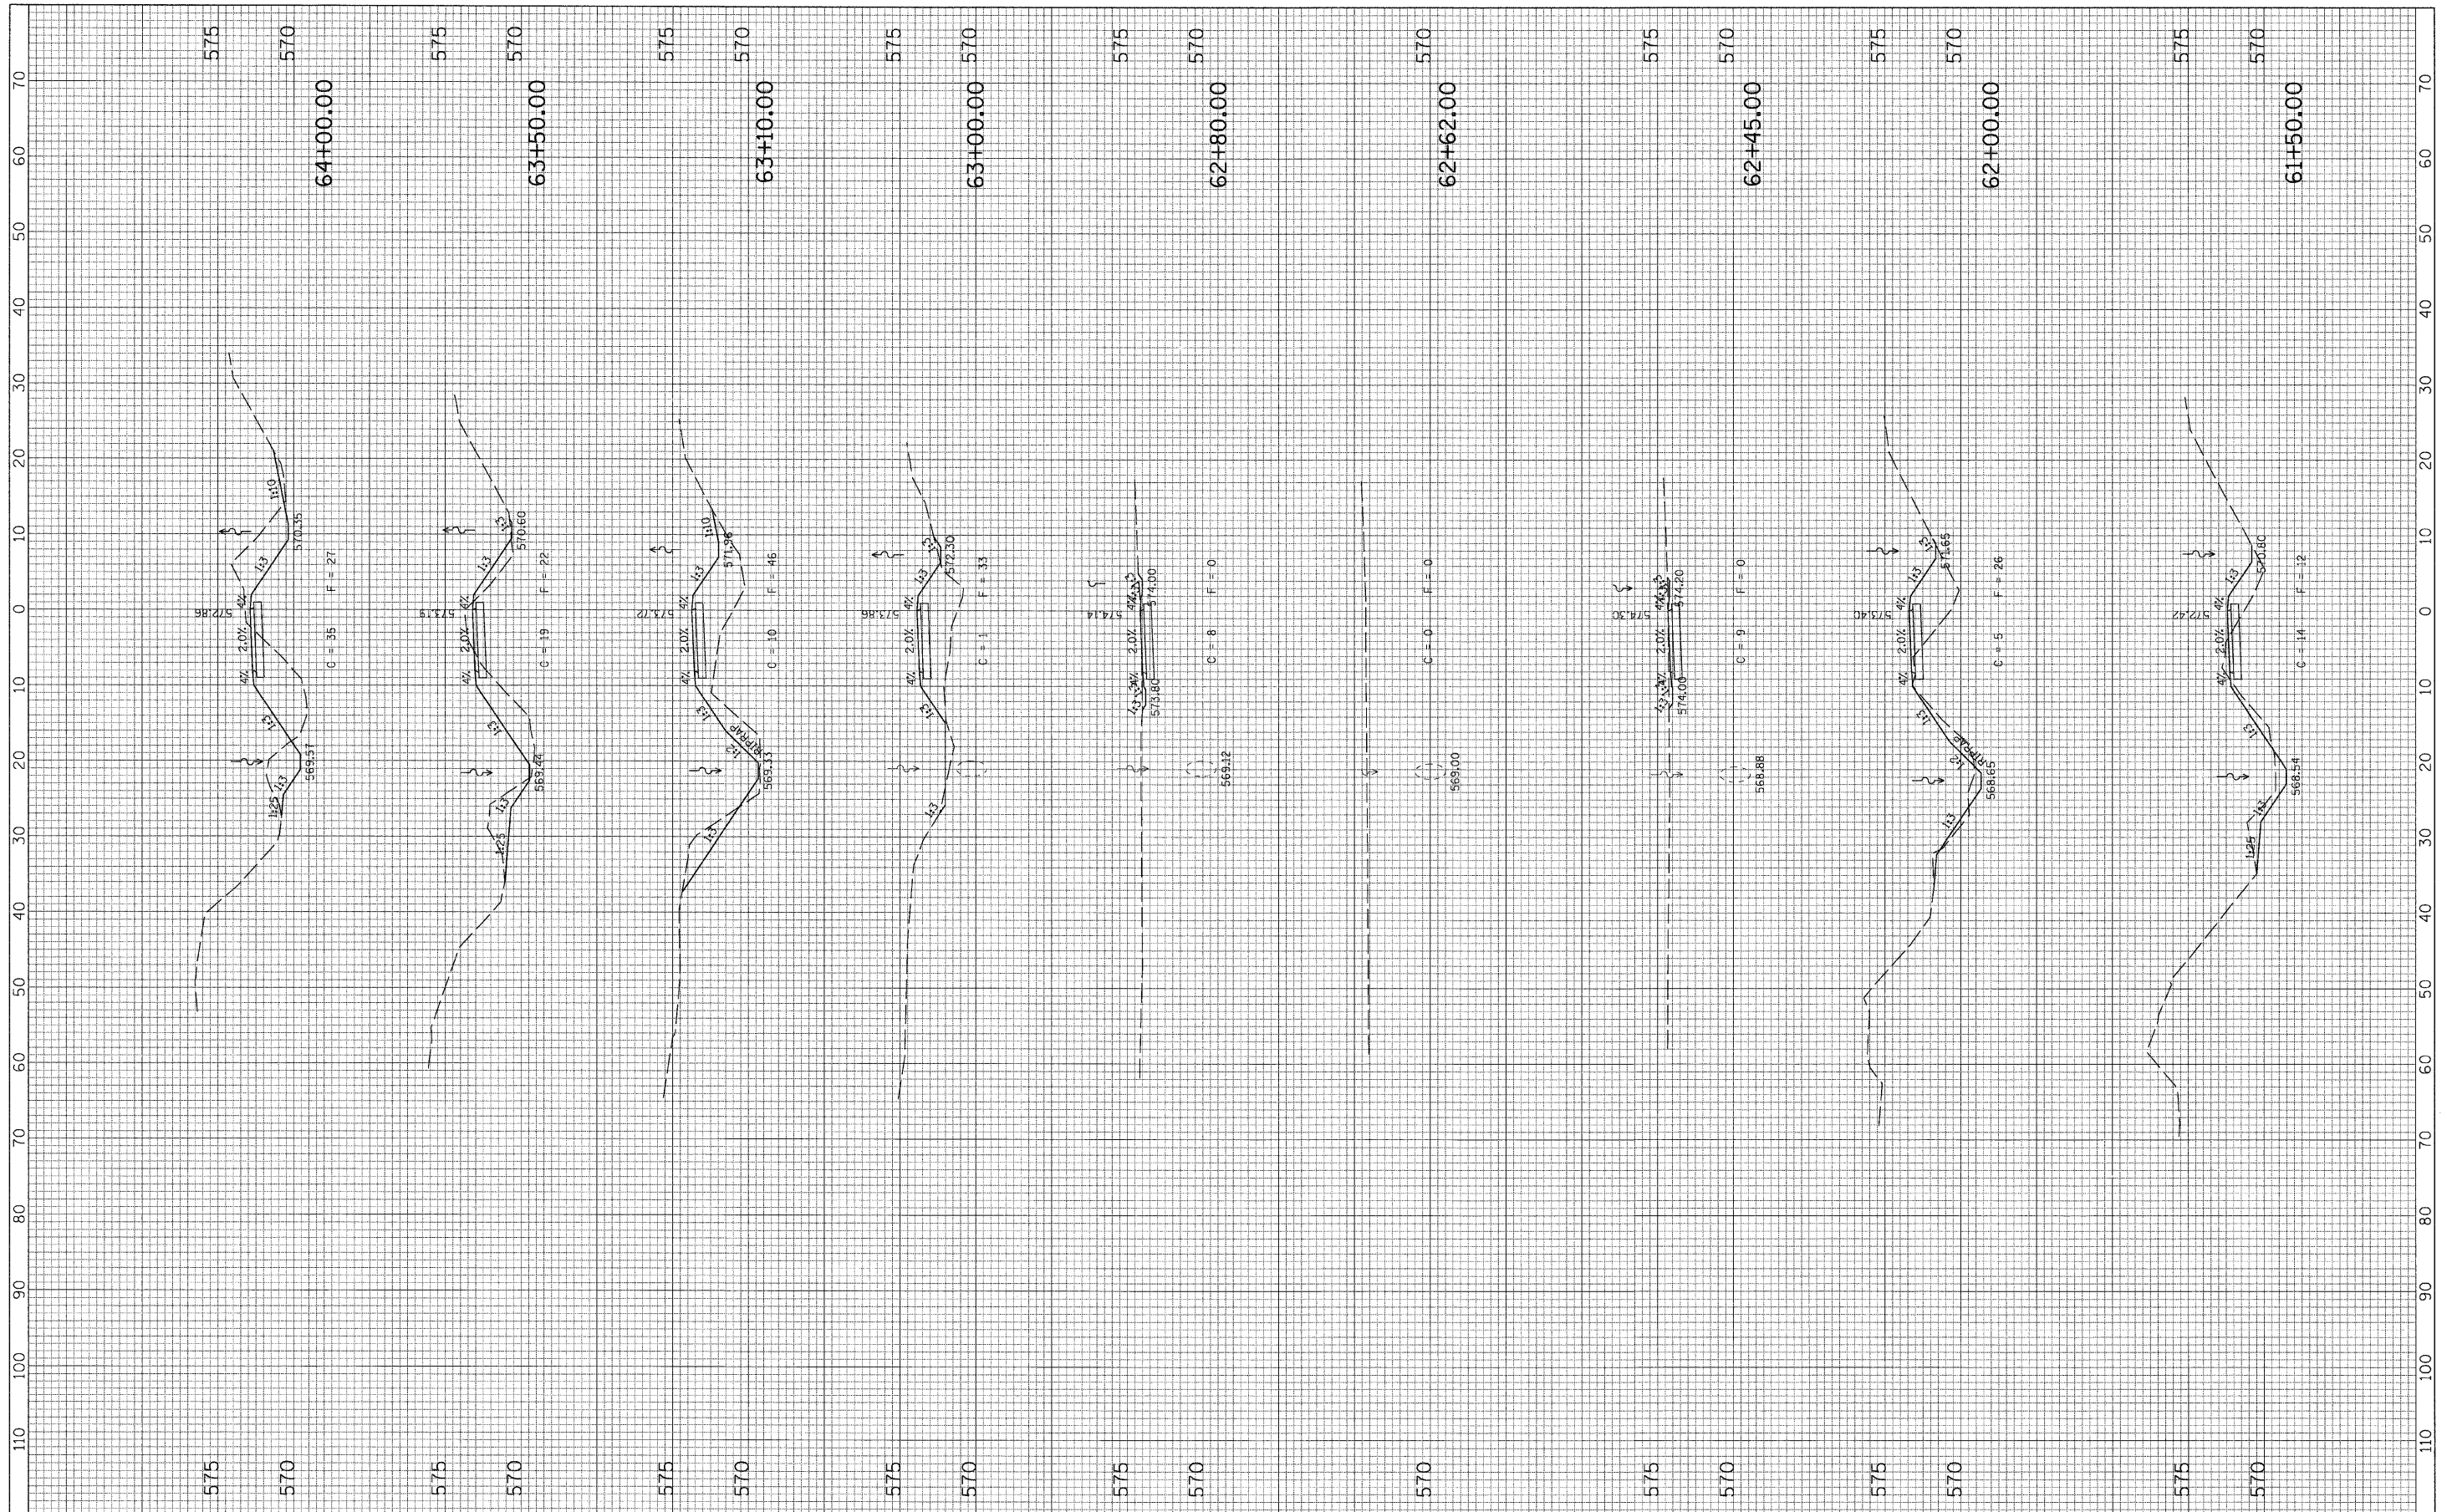

FILE NAME = G:\S07\009-09\RR DITCH DATA COLLECTION\CAD\XS	USER NAME = IE Consultants	DESIGNED -	REVISED -
	PAT:hdn	DRAWN -	REVISED -
	PLOT SCALE = 10,0000' / IN.	CHECKED -	REVISED -
	PLOT DATE = 2/12/2009	DATE -	REVISED -

STATE OF ILLINOIS
 DEPARTMENT OF TRANSPORTATION

CROSS SECTIONS - SHARED USE PATH
 ZIMMERMAN DRIVE

SCALE: SHEET NO. 4 OF 6 SHEETS STA. 61+50.00 TO STA. 64+00.00

F.A. RTE.	SECTION	COUNTY	TOTAL SHEETS	SHEET NO.
	08-00014-00-SW	SANGAMON	47	35
FED. ROAD DIST. NO.	ILLINOIS FED. AID PROJECT	CONTRACT NO. 93486		