


SUNKIST DRIVE

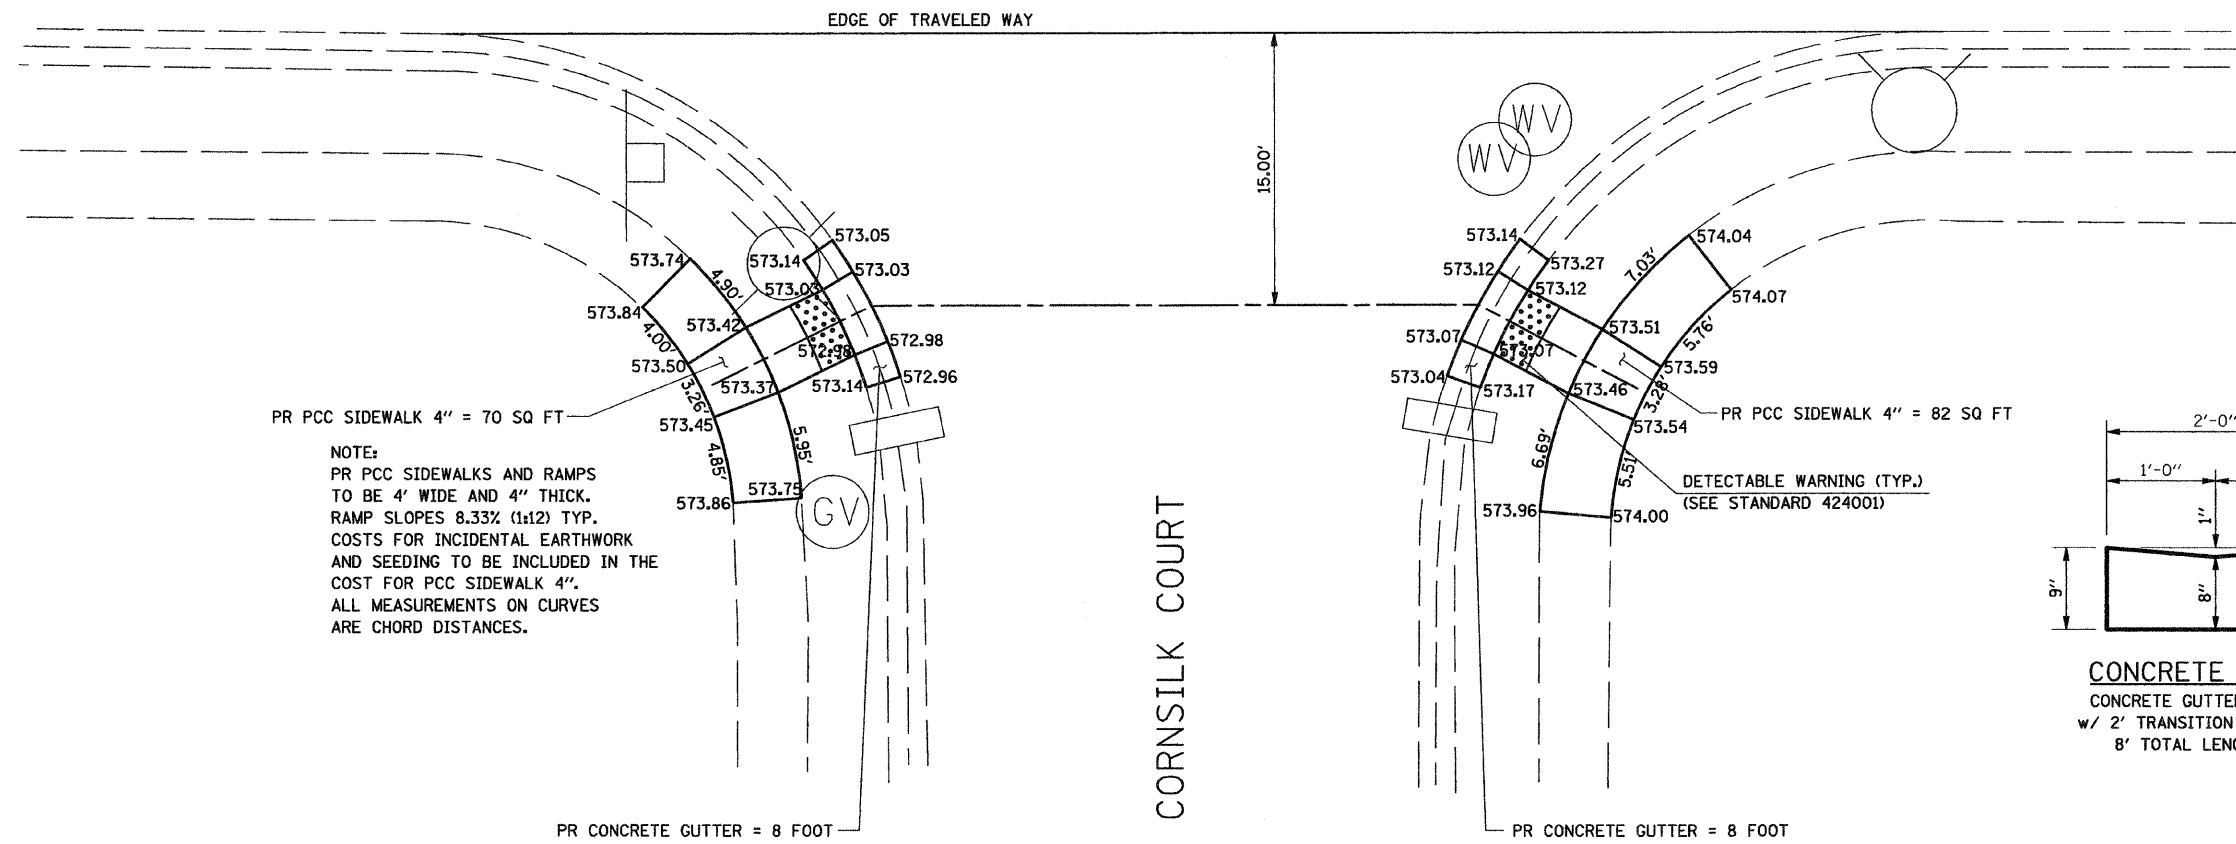


PR PCC SIDEWALK 4" = 70 SQ FT

NOTE:
PR PCC SIDEWALKS AND RAMPS
TO BE 4' WIDE AND 4" THICK.
RAMP SLOPES 8.33% (1 $\frac{1}{2}$:1) TYP.
COSTS FOR INCIDENTAL EARTHWORK
AND SEEDING TO BE INCLUDED IN THE
COST FOR PCC SIDEWALK 4".
ALL MEASUREMENTS ON CURVES
ARE CHORD DISTANCES.

PR CONCRETE GUTTER = 8 FOOT

CORN SILK COURT

PR CONCRETE GUTTER = 8 FOOT

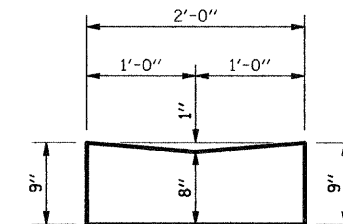

CONCRETE GUTTER
CONCRETE GUTTER 4" @ RAMP
w/ 2' TRANSITION TO EXISTING,
8' TOTAL LENGTH EACH.

BILL OF MATERIALS

TOTAL PCC SIDEWALK 4"	= 152 SQ FT
TOTAL SIDEWALK REMOVAL	= 126 SQ FT
TOTAL CONCRETE GUTTER	= 16 FT
TOTAL GUTTER REMOVAL	= 16 FT
DETECTABLE WARNING	= 16 SQ FT

FILE NAME =	USER NAME = IE Consultants	DESIGNED -	REVISED -	VILLAGE OF SHERMAN	RAMP SIDEWALK DETAILS	F.A. RTE.	SECTION	COUNTY	TOTAL SHEETS	SHEET NO.					
GA\S07009-01\oad\Misc-Loactions\7009-01	Ent_Details\01.SHT	DRAWN -	REVISED -			SCALE:	SHEET NO.	OF	SHEETS	STA.	TO STA.	08-00014-00-SW	SANGAMON	47	38
	PLOT SCALE = 5.0000 "/td> <td>CHECKED -</td> <td>REVISED -</td> <td></td> <td></td> <td></td> <td></td> <td></td> <td></td> <td>CONTRACT NO. 93486</td> <td></td> <td></td> <td></td>	CHECKED -	REVISED -									CONTRACT NO. 93486			
	PLOT DATE = 2/16/2009	DATE -	REVISED -									FED. ROAD DIST. NO.	ILLINOIS	FED. AID PROJECT	