
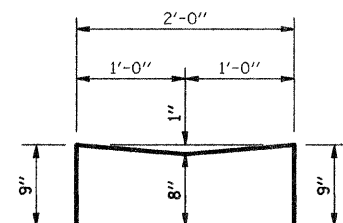
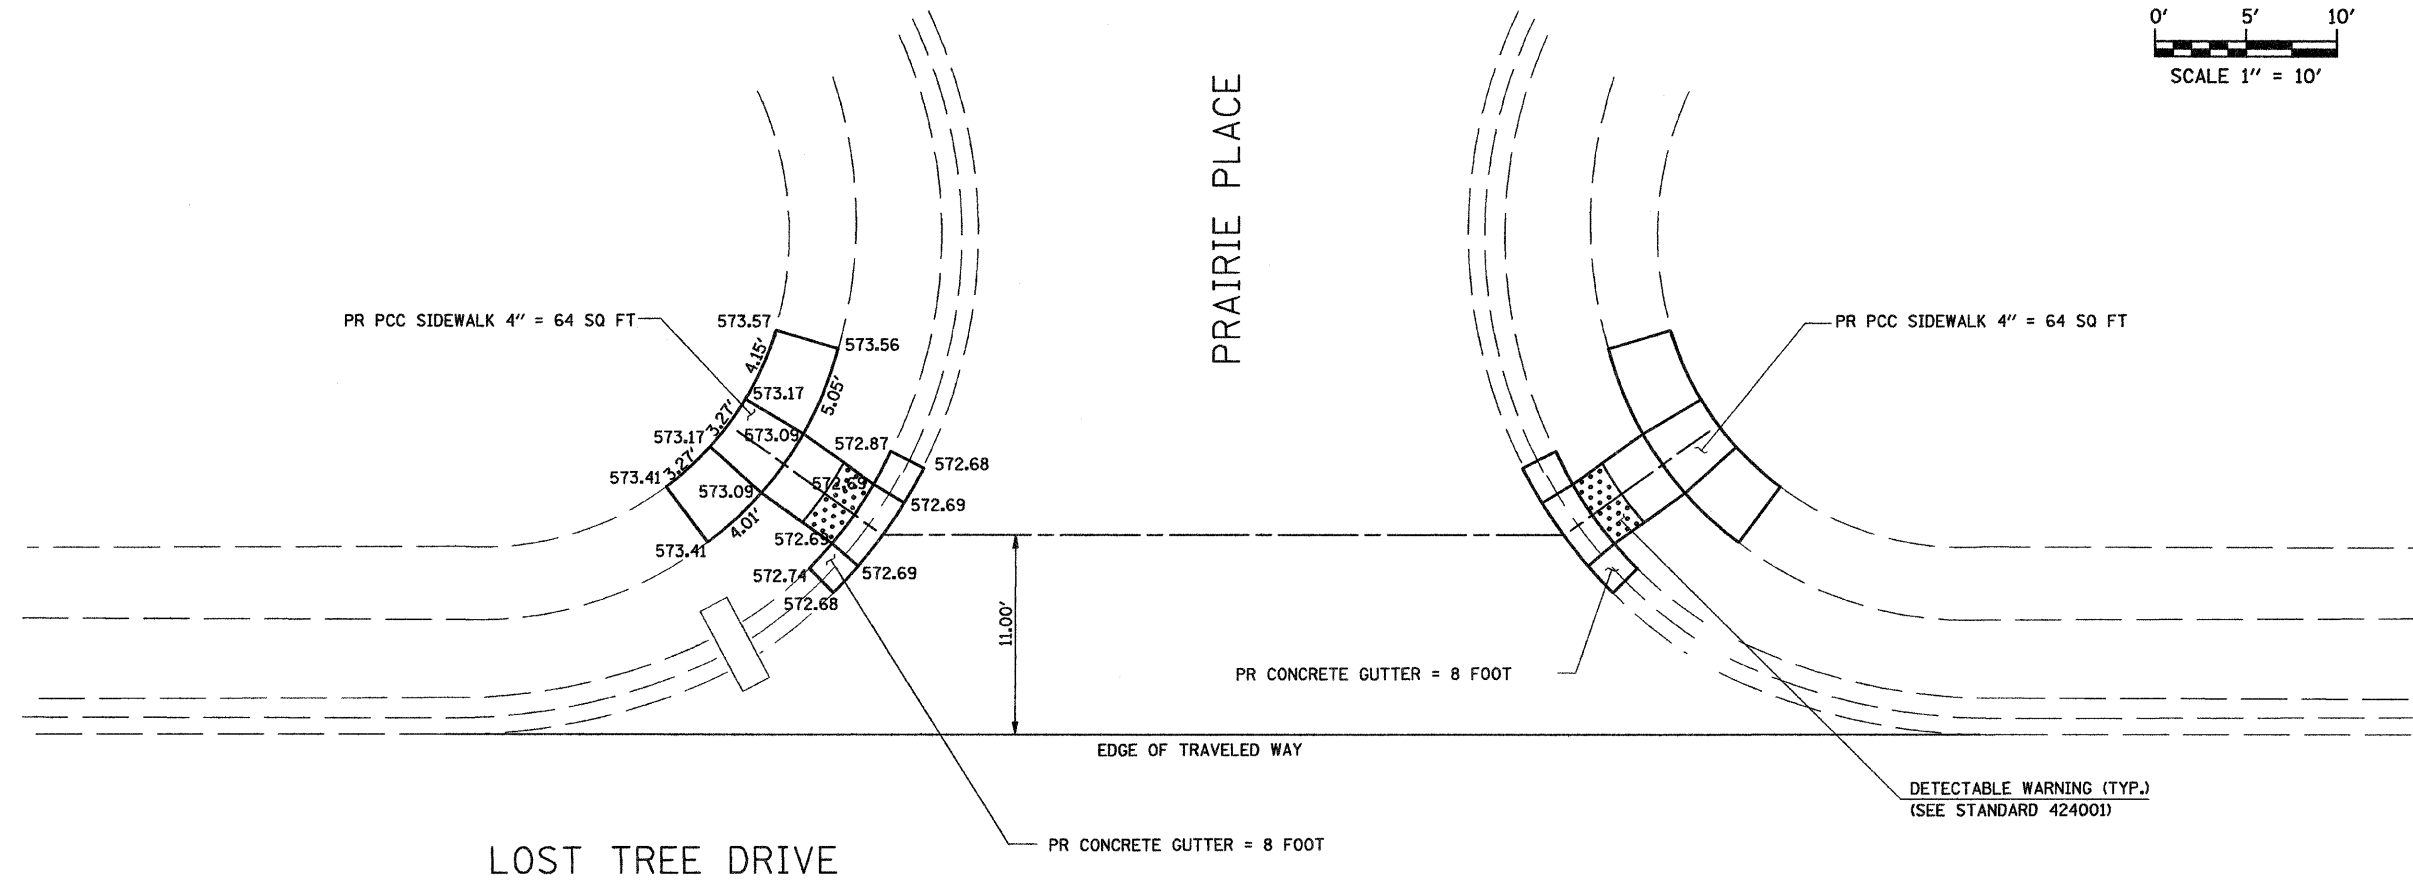


NOTE:
 PR PCC SIDEWALKS AND RAMPS
 TO BE 4' WIDE AND 4" THICK.
 RAMP SLOPES 8.33% (1:12) TYP.
 COSTS FOR INCIDENTAL EARTHWORK
 AND SEEDING TO BE INCLUDED IN THE
 COST FOR PCC SIDEWALK 4".
 ALL MEASUREMENTS ON CURVES
 ARE CHORD DISTANCES.

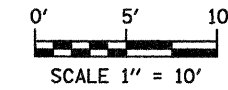

CONCRETE GUTTER
 CONCRETE GUTTER 4' @ RAMP
 w/ 2' TRANSITION TO EXISTING,
 8' TOTAL LENGTH EACH.

BILL OF MATERIALS

TOTAL PCC SIDEWALK 4"	= 128 SQ FT
TOTAL SIDEWALK REMOVAL	= 89 SQ FT
TOTAL CONCRETE GUTTER	= 16 FT
TOTAL GUTTER REMOVAL	= 16 FT
DETECTABLE WARNING	= 16 SQ FT

FILE NAME =	USER NAME = IE Consultants	DESIGNED -	REVISED -	VILLAGE OF SHERMAN	RAMP SIDEWALK DETAILS				F.A. RTE.	SECTION	COUNTY	TOTAL SHEETS	SHEET NO.
G:\S07009-01\Cad\Misc-Locations\7009-01	Ent_Details102.SHT	DRAWN -	REVISED -						08-00014-00-SW	SANGAMON	47	39	
	PLOT SCALE = 5.0000 / IN.	CHECKED -	REVISED -		SCALE: SHEET NO. OF SHEETS STA. TO STA.				CONTRACT NO. 93486				
	PLOT DATE = 2/16/2009	DATE -	REVISED -		FED. ROAD DIST. NO. ILLINOIS FED. AID PROJECT								