


FINAL SURVEY NO.	SURVEYED BY	DATE
NOTE BOOK		
AREAS CHECKED		

ORIGINAL SURVEY NO.	SURVEYED BY	DATE
NOTE BOOK		
AREAS CHECKED		

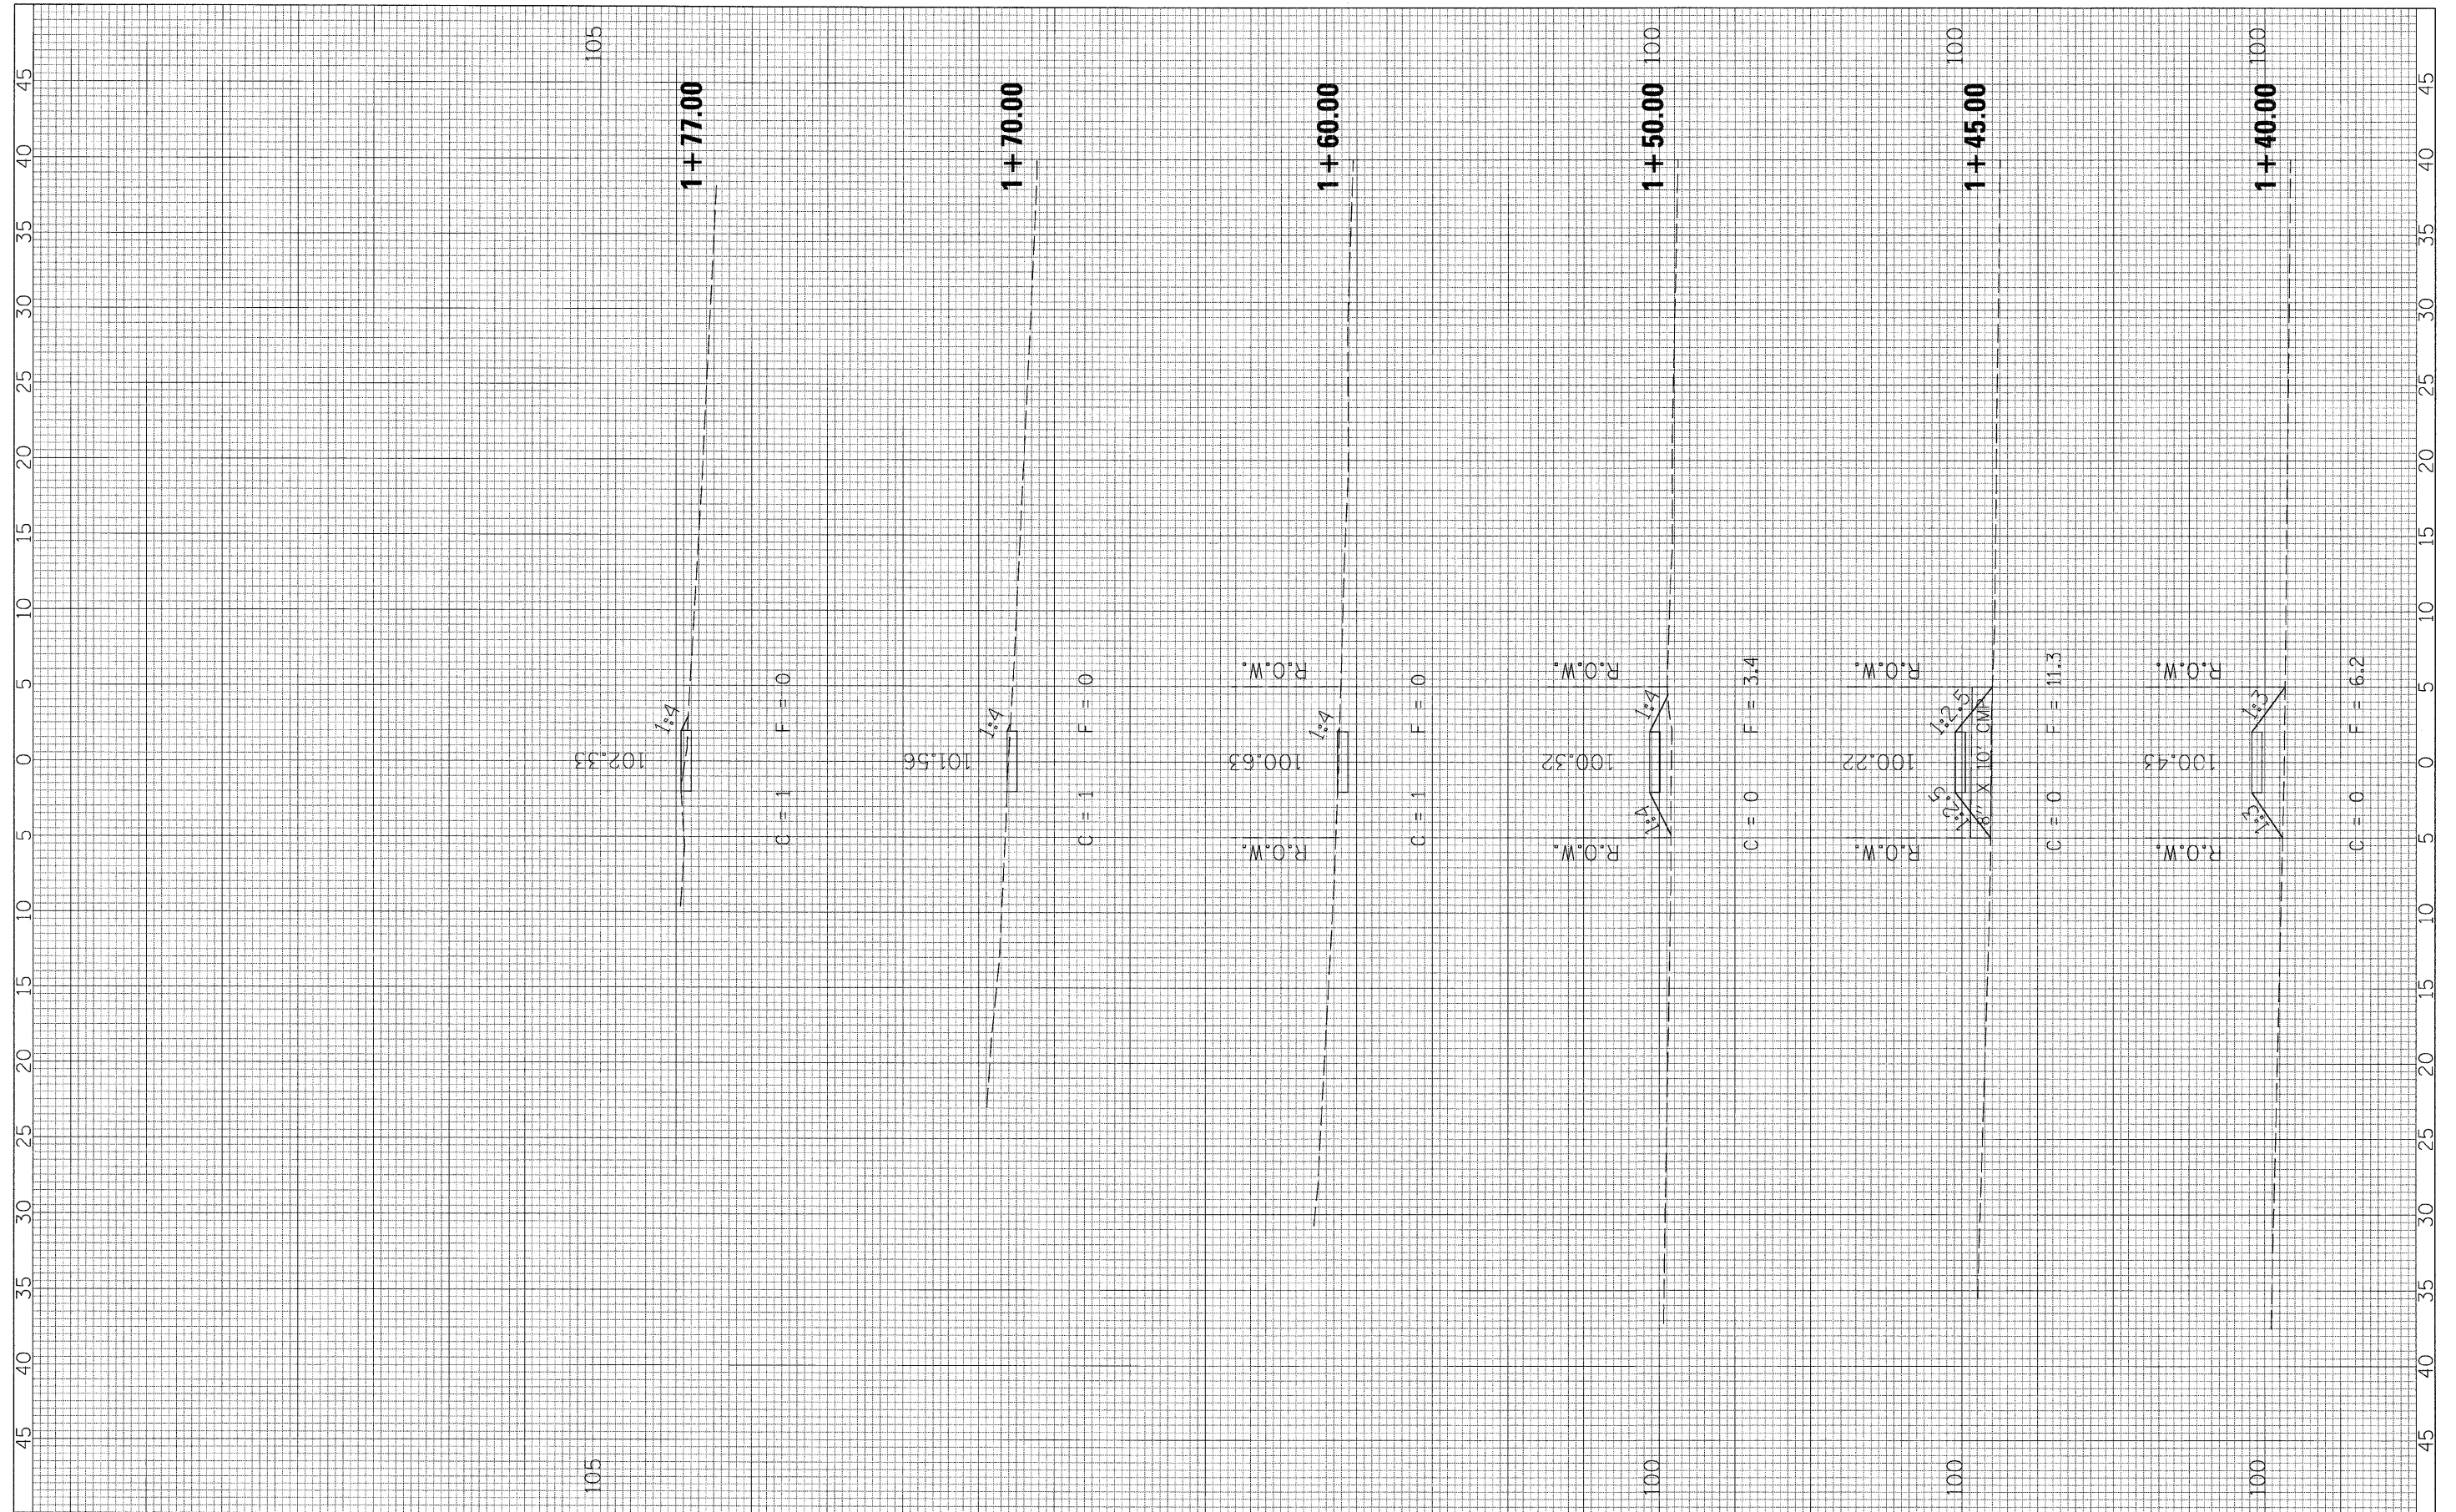

FILE NAME = G:\507009-09\BROOKSIDE GLEN - SCHOOL SIDEWALK\CAD\WALK XS.dgn	USER NAME = IE Consultants	DESIGNED -	REVISED -	STATE OF ILLINOIS DEPARTMENT OF TRANSPORTATION	CROSS SECTIONS - BROOKSIDE GLEN SIDEWALK	F.A. RTE.	SECTION	COUNTY	TOTAL SHEETS	SHEET NO.
PLOT SCALE = 5.0000' / IN.	DRAWN THW	REVISED -	REVISED -			08-00014-00-SW	SANGAMON	47	45	
PLOT DATE = 2/12/2009	CHECKED -	REVISED -	REVISED -			CONTRACT NO. 93486				
	DATE -	REVISED -	REVISED -			FED. ROAD DIST. NO. ILLINOIS FED. AID PROJECT				

SCALE: SHEET NO. 3 OF 3 SHEETS STA. 1+40.00 TO STA. 1+77.00