


FINAL SURVEY NO.	DATE
SURVEYED BY	BY
NOTE BOOK NO.	
TEMPLATE AREAS CHECKED	

ORIGINAL SURVEY NO.	DATE
SURVEYED BY	BY
NOTE BOOK NO.	
TEMPLATE AREAS CHECKED	

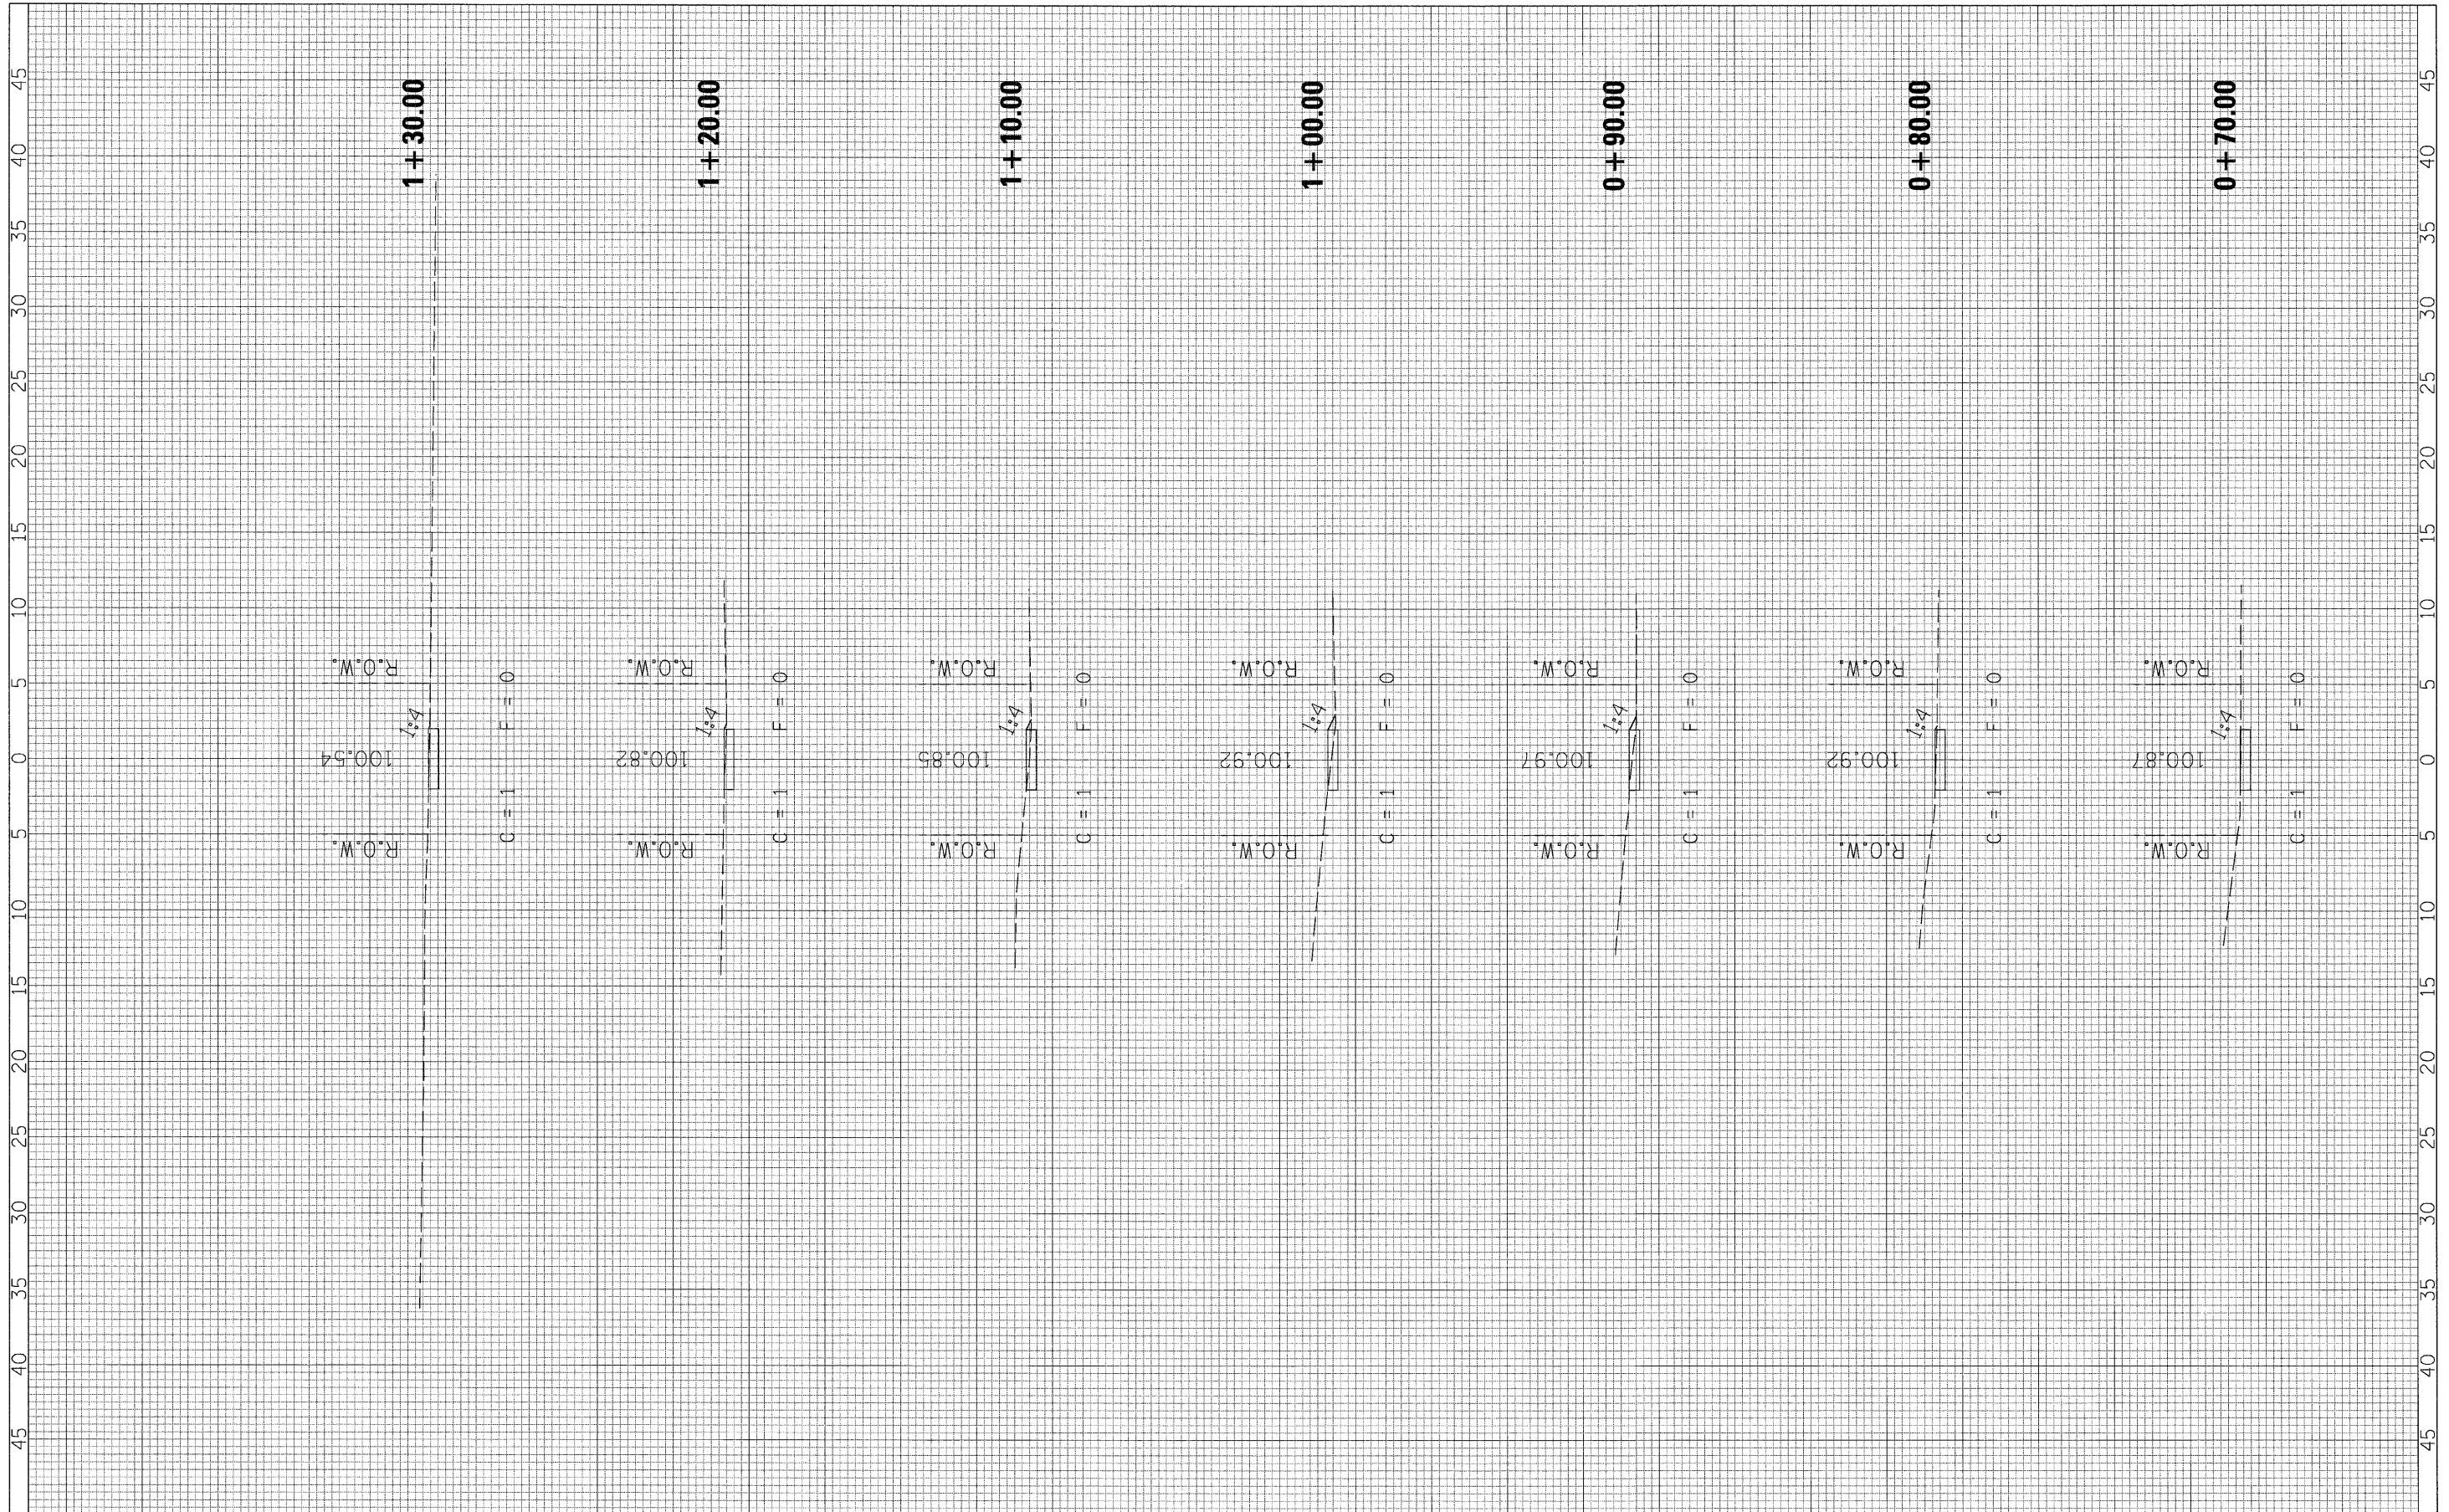

FILE NAME = G:\587009-09\BROOKSIDE GLEN - SCHOOL SIDEWALK\CAD\WALK XS.dgn	USER NAME = IE Consultants	DESIGNED -	REVISED -
PLOT SCALE = 5.0000' / IN.	DRAWN THW	CHECKED -	REVISED -
PLOT DATE = 2/12/2009	DATE -	DATE -	REVISED -

**STATE OF ILLINOIS
DEPARTMENT OF TRANSPORTATION**

**CROSS SECTIONS - BROOKSIDE GLEN
SIDEWALK**

SCALE: SHEET NO. 2 OF 3 SHEETS STA. 0+70.00 TO STA. 1+30.00

F.A. RTE.	SECTION	COUNTY	TOTAL SHEETS	SHEET NO.
	08-00014-00-SW	SANGAMON	47	46
FED. ROAD DIST. NO.	ILLINOIS FED. AID PROJECT		CONTRACT NO. 93486	