


PROPOSED TYPICAL SECTION

EAST VANDALIA ROAD


① STA 140+28.00 TO STA 164+79.91

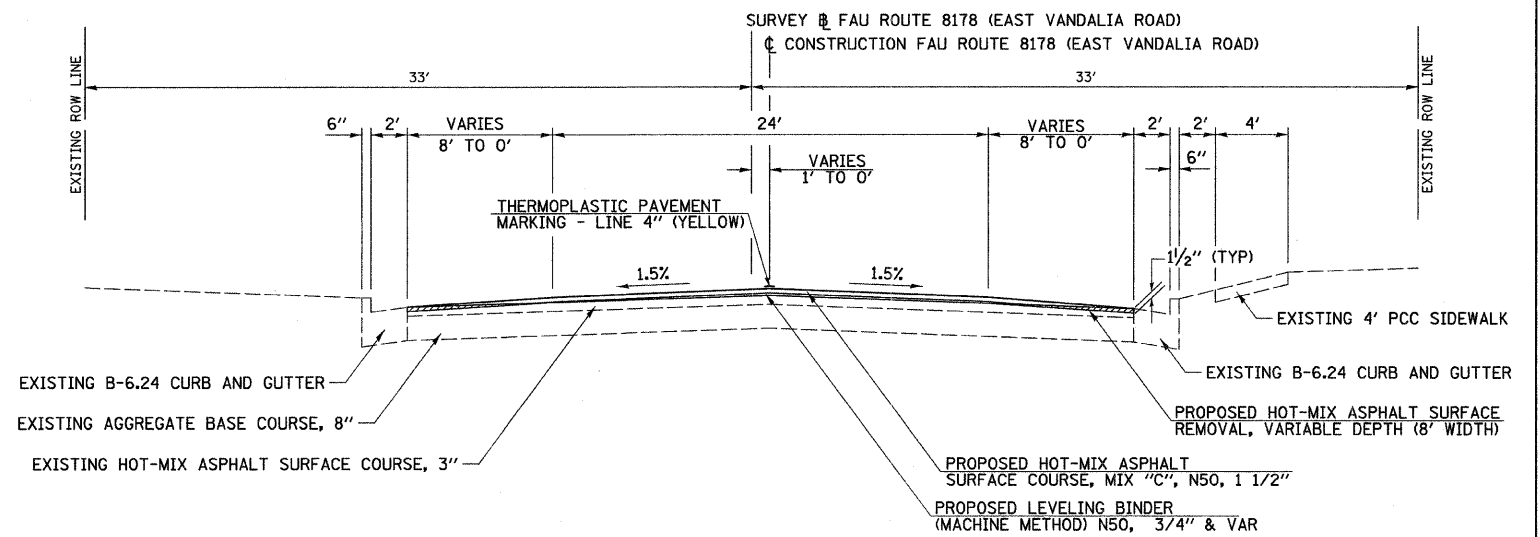

PROPOSED TYPICAL SECTION

EAST VANDALIA ROAD

② STA 164+79.91 TO STA 166+09.00
RAILROAD CROSSING OMISSION
STA 166+09.00 TO STA 166+19.00

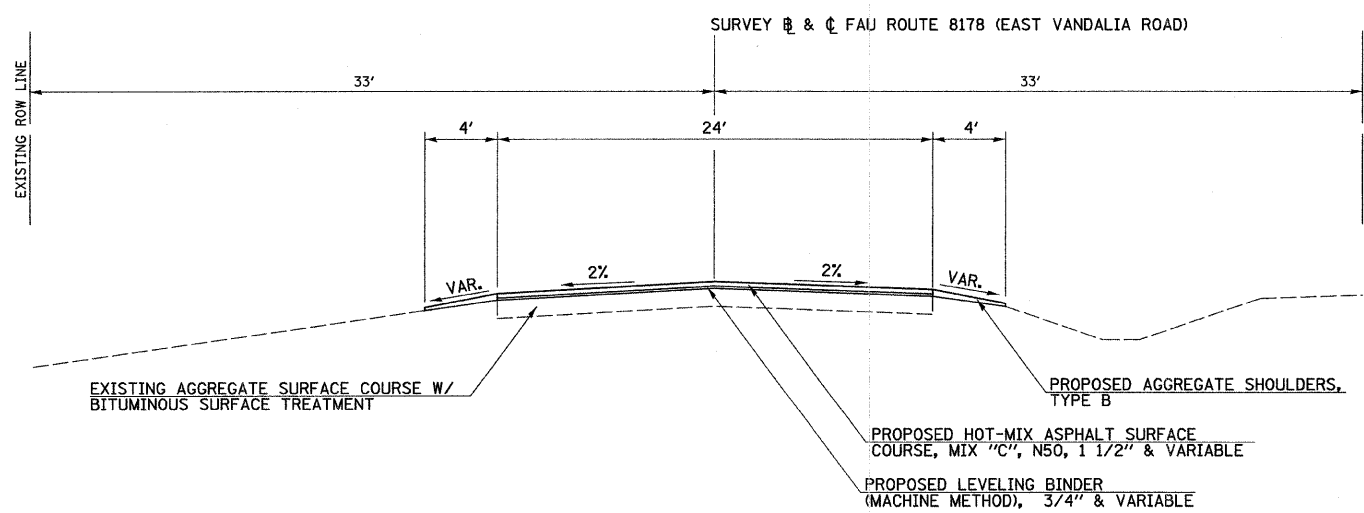

PROPOSED TYPICAL SECTION

③ STA 166+19.00 TO STA 168+33.00

FILE NAME =
VA\2713\27137882.dgn

USER NAME = rrusell
PLOT SCALE = 5.0000' / IN.
PLOT DATE = 5/5/2009

DESIGNED - JRB
DRAWN - RLR
CHECKED - JRB
DATE - 3-11-09

REVISED -
REVISED -
REVISED -
REVISED -

**STATE OF ILLINOIS
DEPARTMENT OF TRANSPORTATION**

**EAST VANDALIA ROAD (FAU ROUTE 8178)
PROPOSED TYPICAL SECTIONS**

SCALE: N/A SHEET NO. 1 OF 1 SHEETS STA. N/A TO STA. N/A

F.A.U. RTE.	SECTION	COUNTY	TOTAL SHEETS	SHEET NO.
8178	09-00020-00-RS	MORGAN	9	4
CONTRACT NO. 3491				
ILLINOIS FED. AID PROJECT				