



T.R. RTE. 336A	SECTION 08-15131-00-BR	COUNTY SHELBY	TOTAL SHEETS 13	SHEET NO. 13
CONTRACT NO. 95586			ILLINOIS FED. AID PROJECT	

DATE	BY
DESIGNED	
DRAWN	
CHECKED	
DATE	

DATE	BY
DESIGNED	
DRAWN	
CHECKED	
DATE	

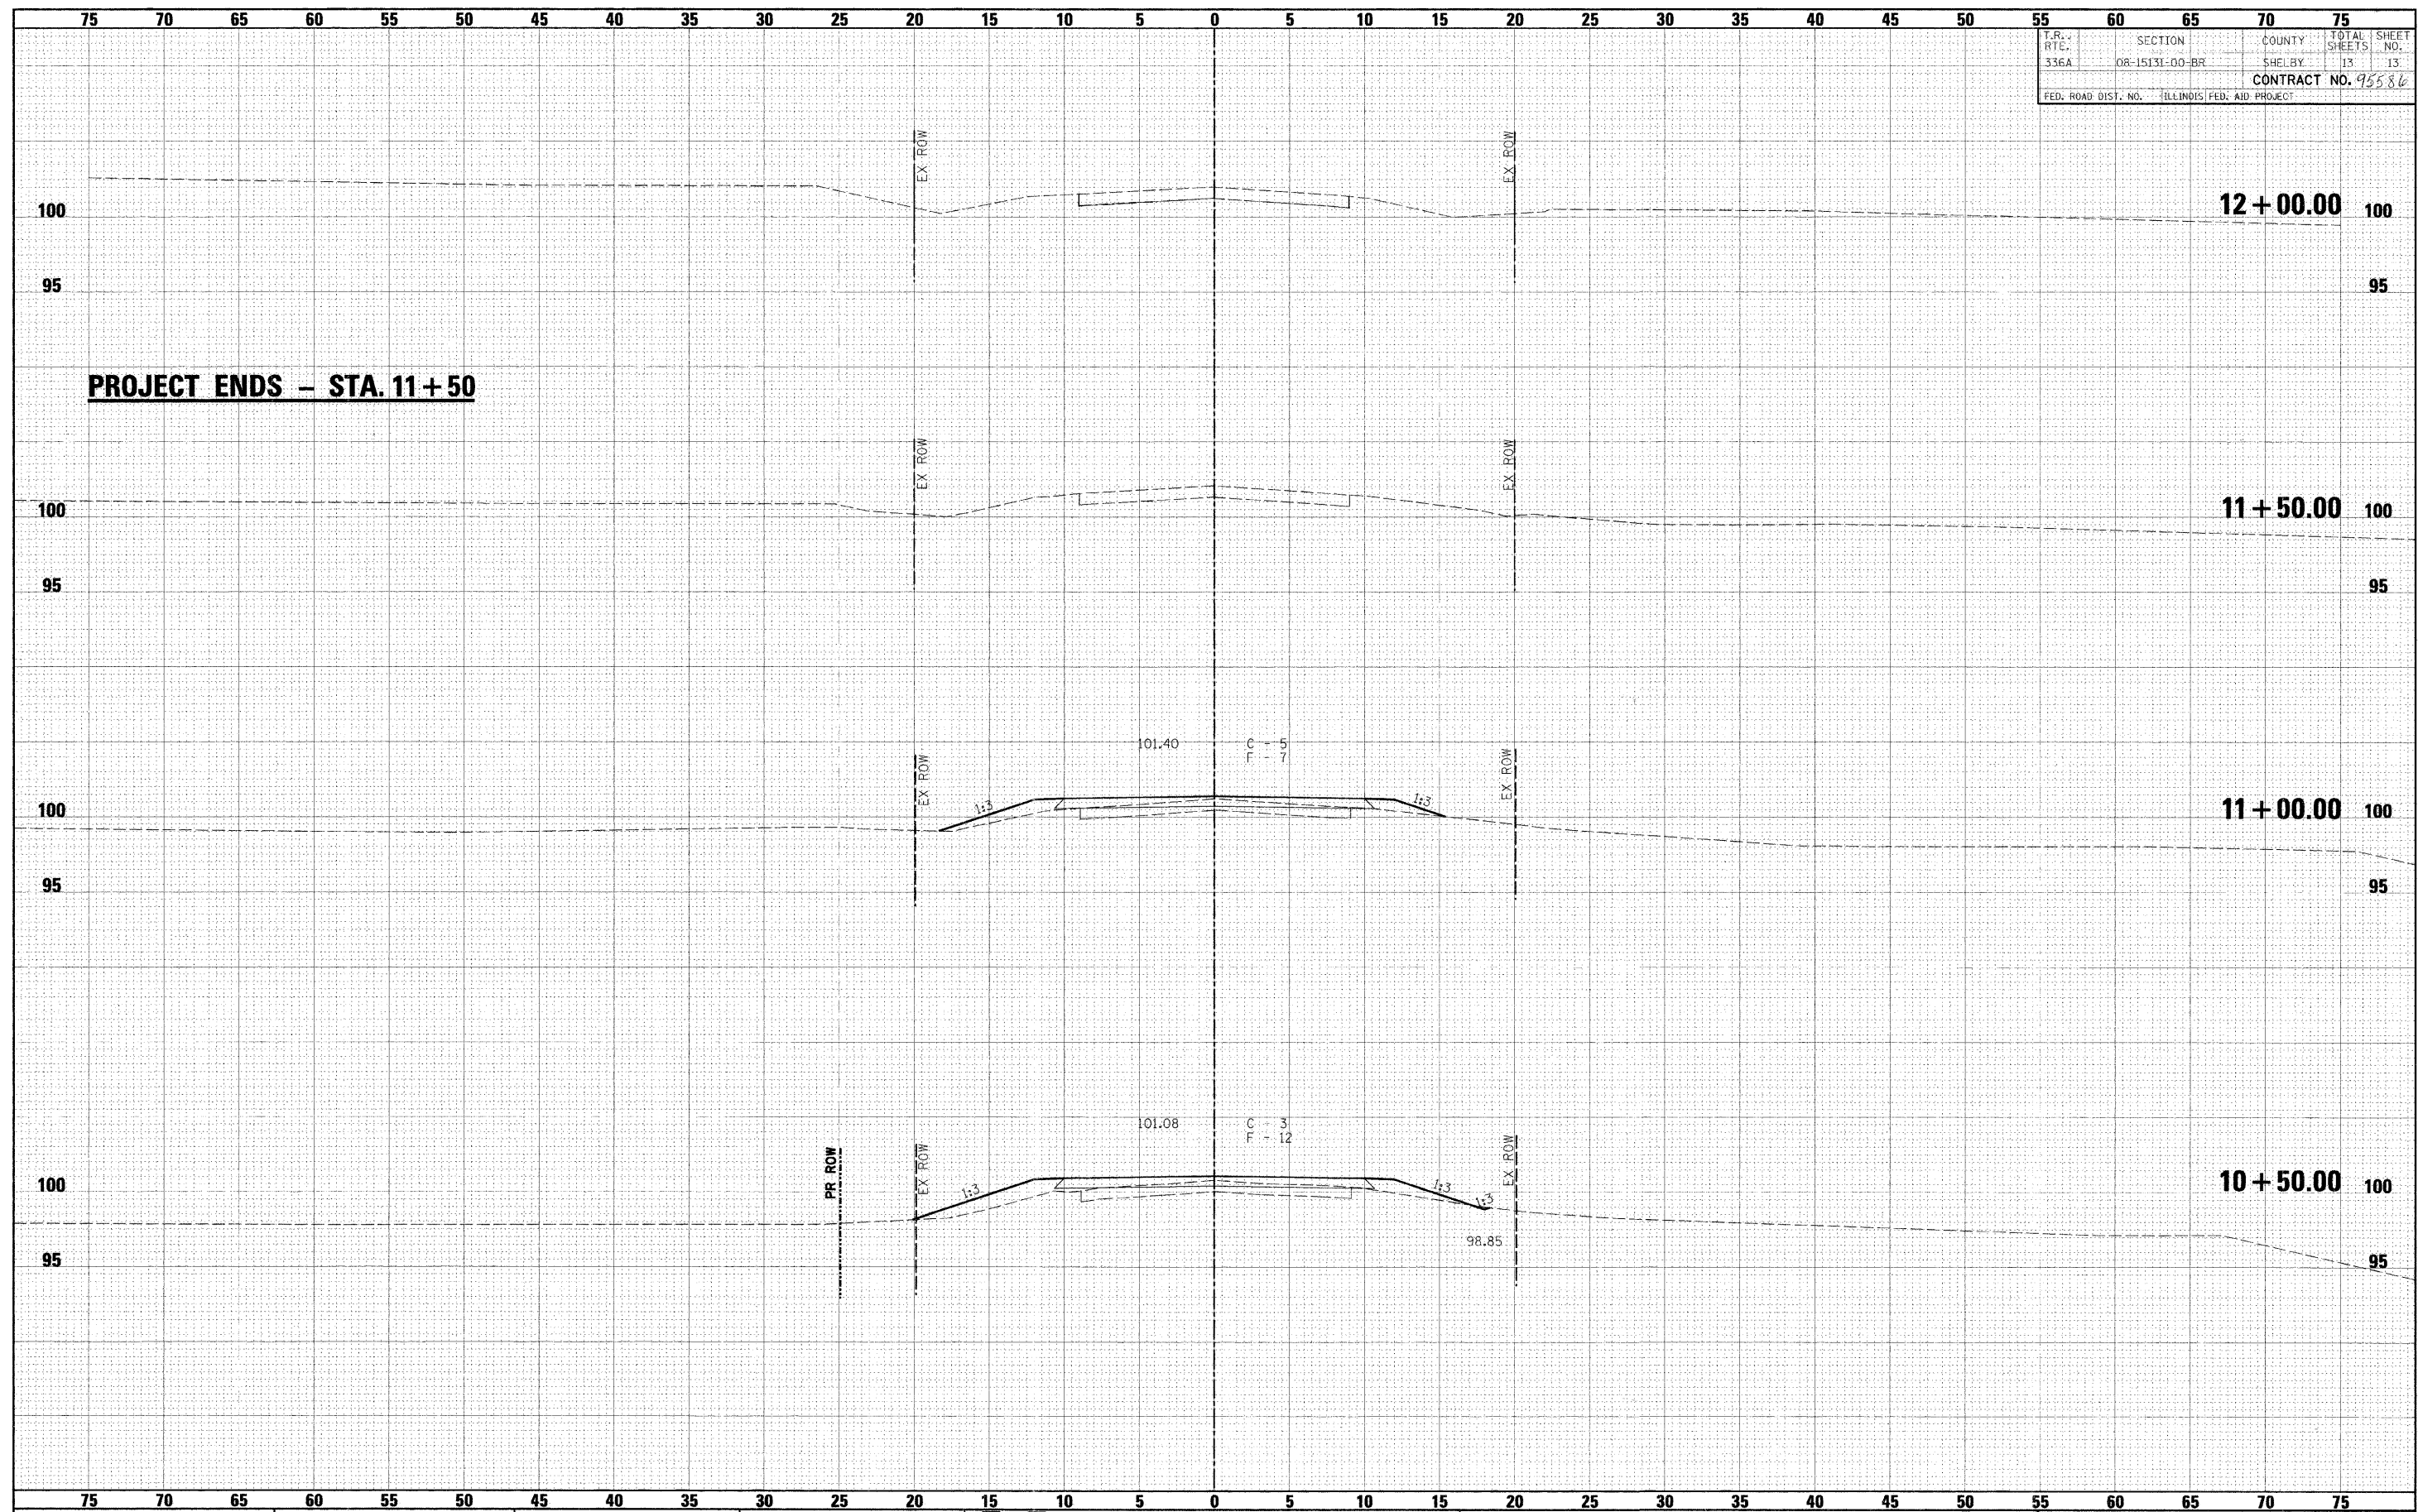

FILE NAME =	USER NAME = *USER*	DESIGNED - F.L.L.	REVISED -	 Allen Henderson & Associates, Inc. Civil and Structural Engineers Springfield, IL 62703 Phone: (217)544-8033 IL Design Firm No. 184-001907	CROSS SECTIONS		T.R. RTE. 336A	SECTION 08-15131-00-BR	COUNTY SHELBY	TOTAL SHEETS 13	SHEET NO. 13	
#FILE#	PLOT SCALE = *SCALE*	DRAWN - M.J.S.	REVISED -		SCALE: 1" = 5'		SHEET NO. 13 OF 13 SHEETS		STA. 10+50.00 TO STA. 12+00.00		CONTRACT NO.	
	PLOT DATE = *DATE*	CHECKED - M.A.H.	REVISED -		FED. ROAD DIST. NO.		ILLINOIS FED. AID PROJECT					
		DATE -	REVISED -									