

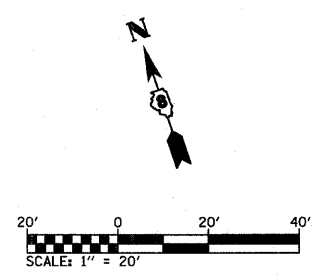
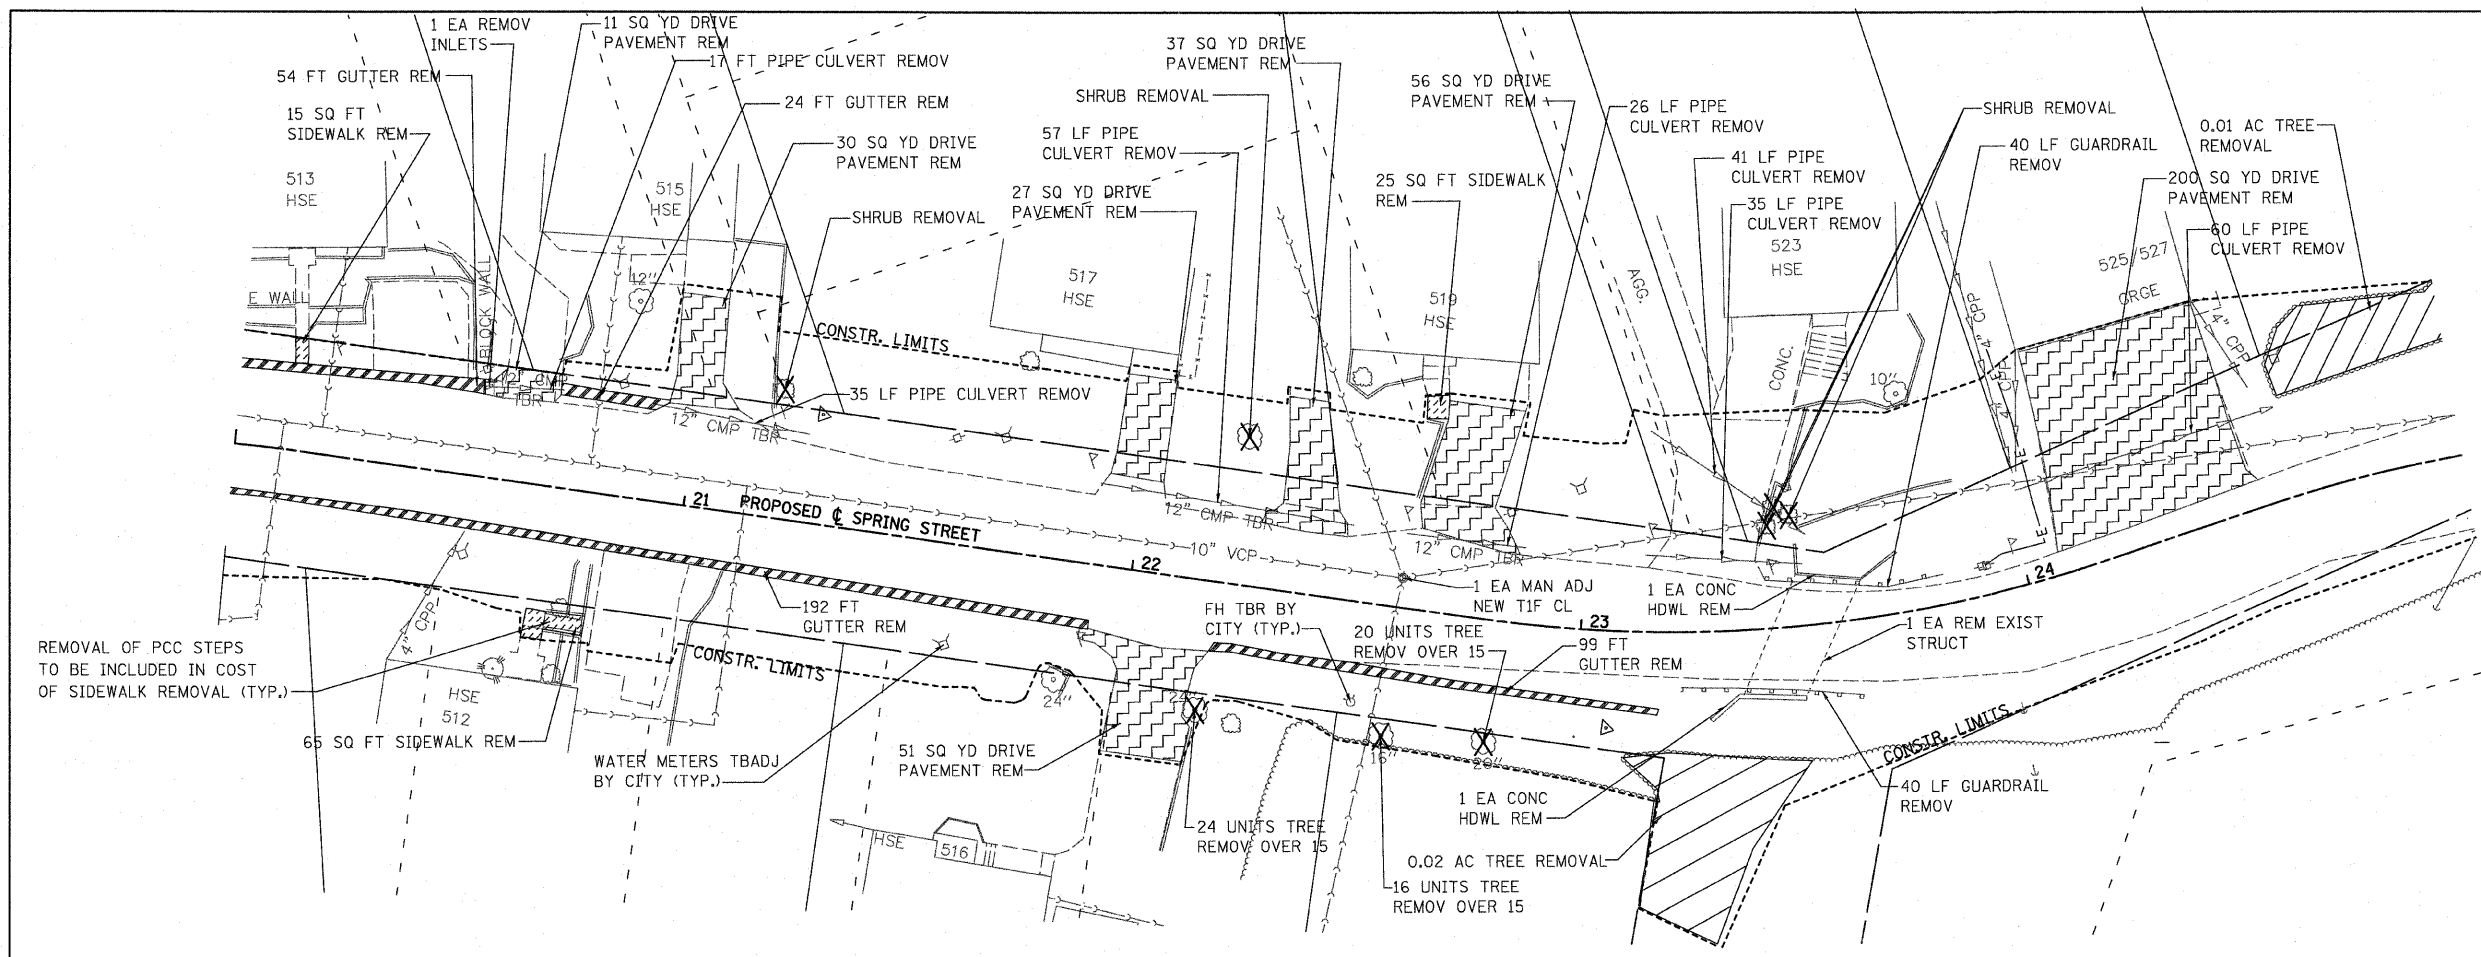


F.A. RTE.	SECTION	COUNTY	TOTAL SHEETS	SHEET NO.
9124	05-00085-01-FP 05-00085-02-FP	MADISON	61	18
STA. 20+00		TO STA. 30+00		
FED. ROAD DIST. NO. - ILLINOIS		FED. AID PROJECT		

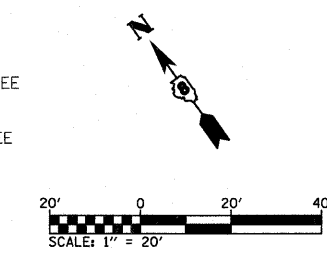

REMOVAL PLAN LEGEND

- PAVEMENT REM
- DRIVE PAVEMENT REM
- SIDEWALK REM
- AC TREE REM
- GUTTER REM

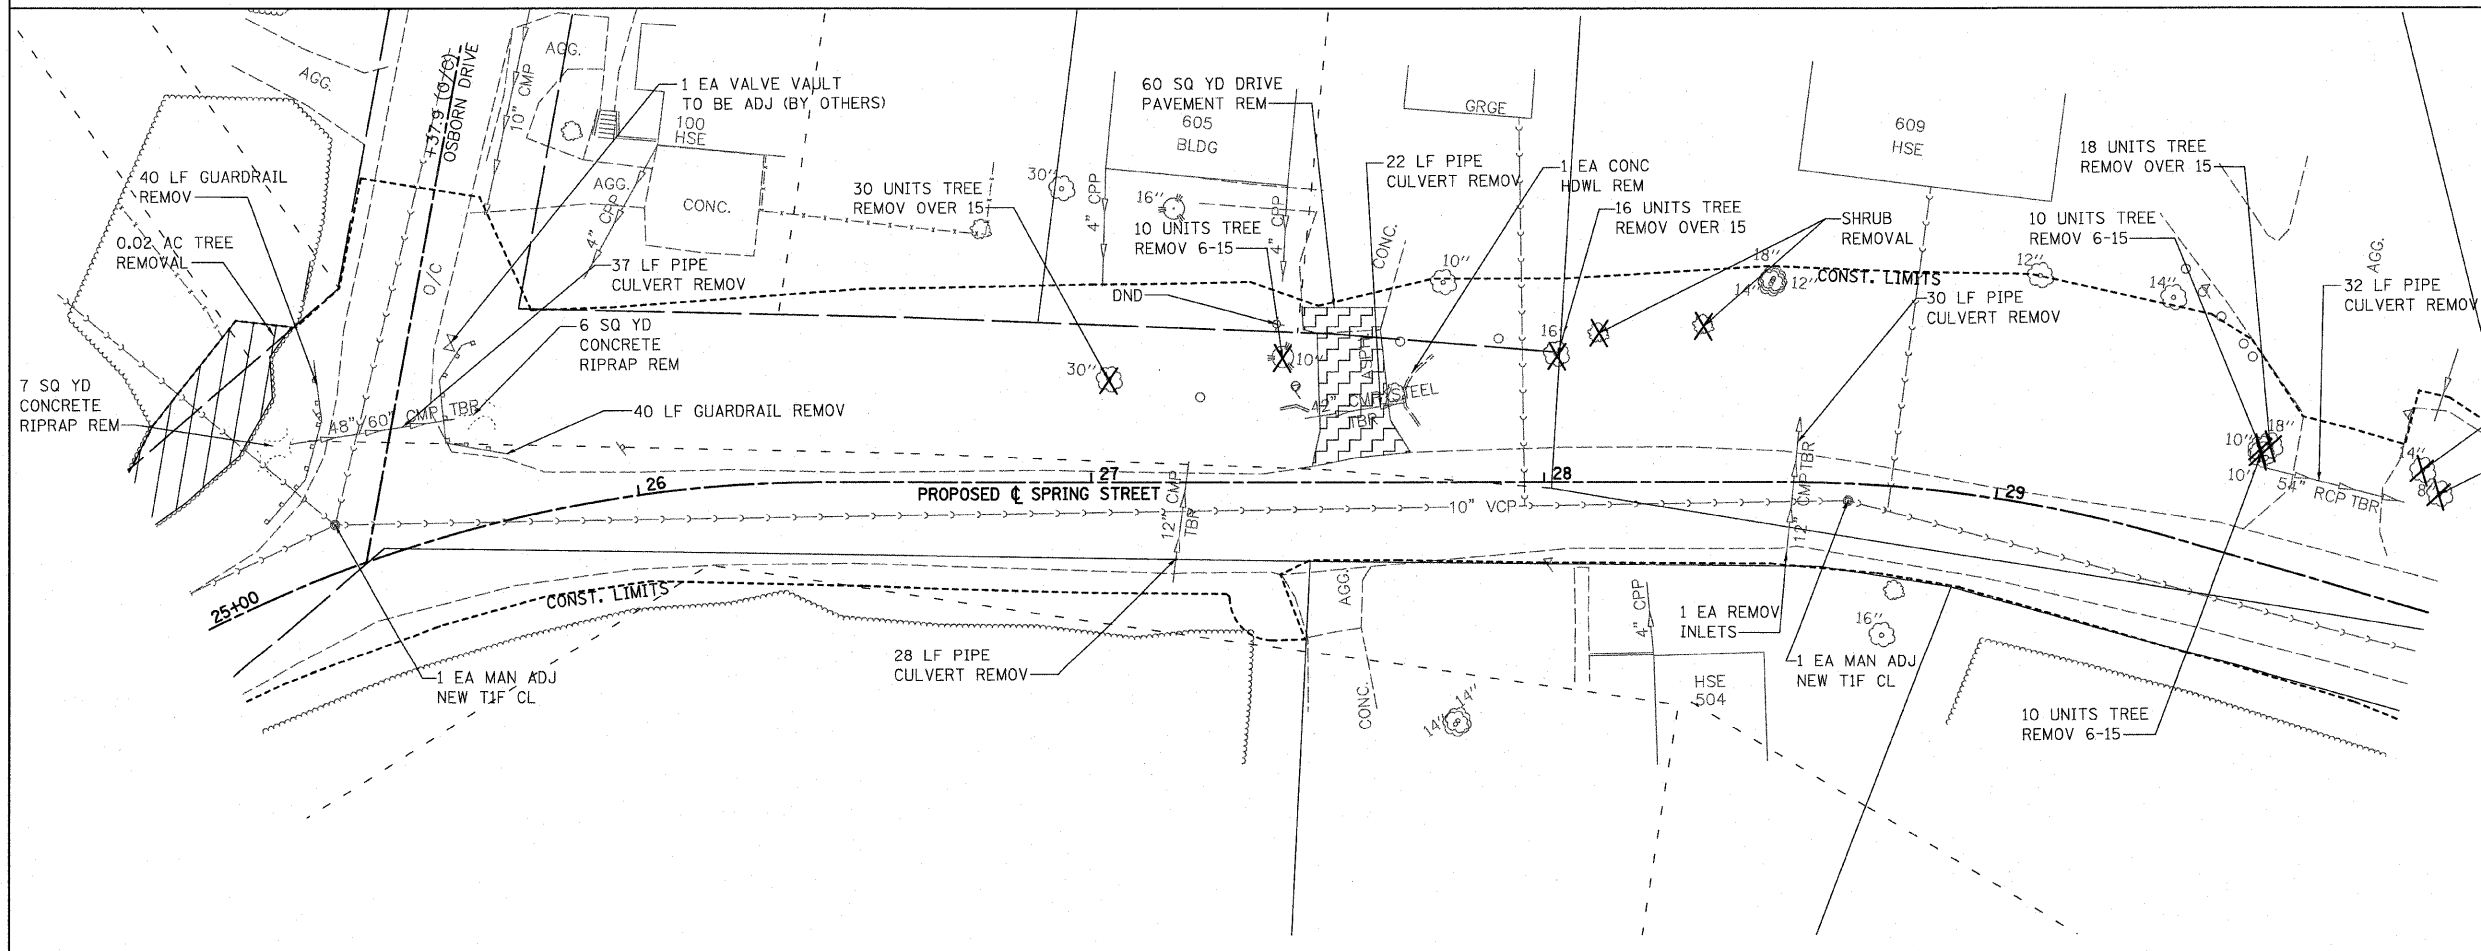

PLOT DATE = 4/27/2009  
 PLOT SCALE = 20.0000 / IN.  
 USER NAME = bravo