



F.A. RTE.	SECTION	COUNTY	TOTAL SHEETS	SHEET NO.
9124	05-00085-01-PP 05-00085-02-PP	MADISON	61	26
INTERSECTION DESIGN SHEETS				
FED. ROAD DIST. NO. ILLINOIS FED. AID PROJECT				

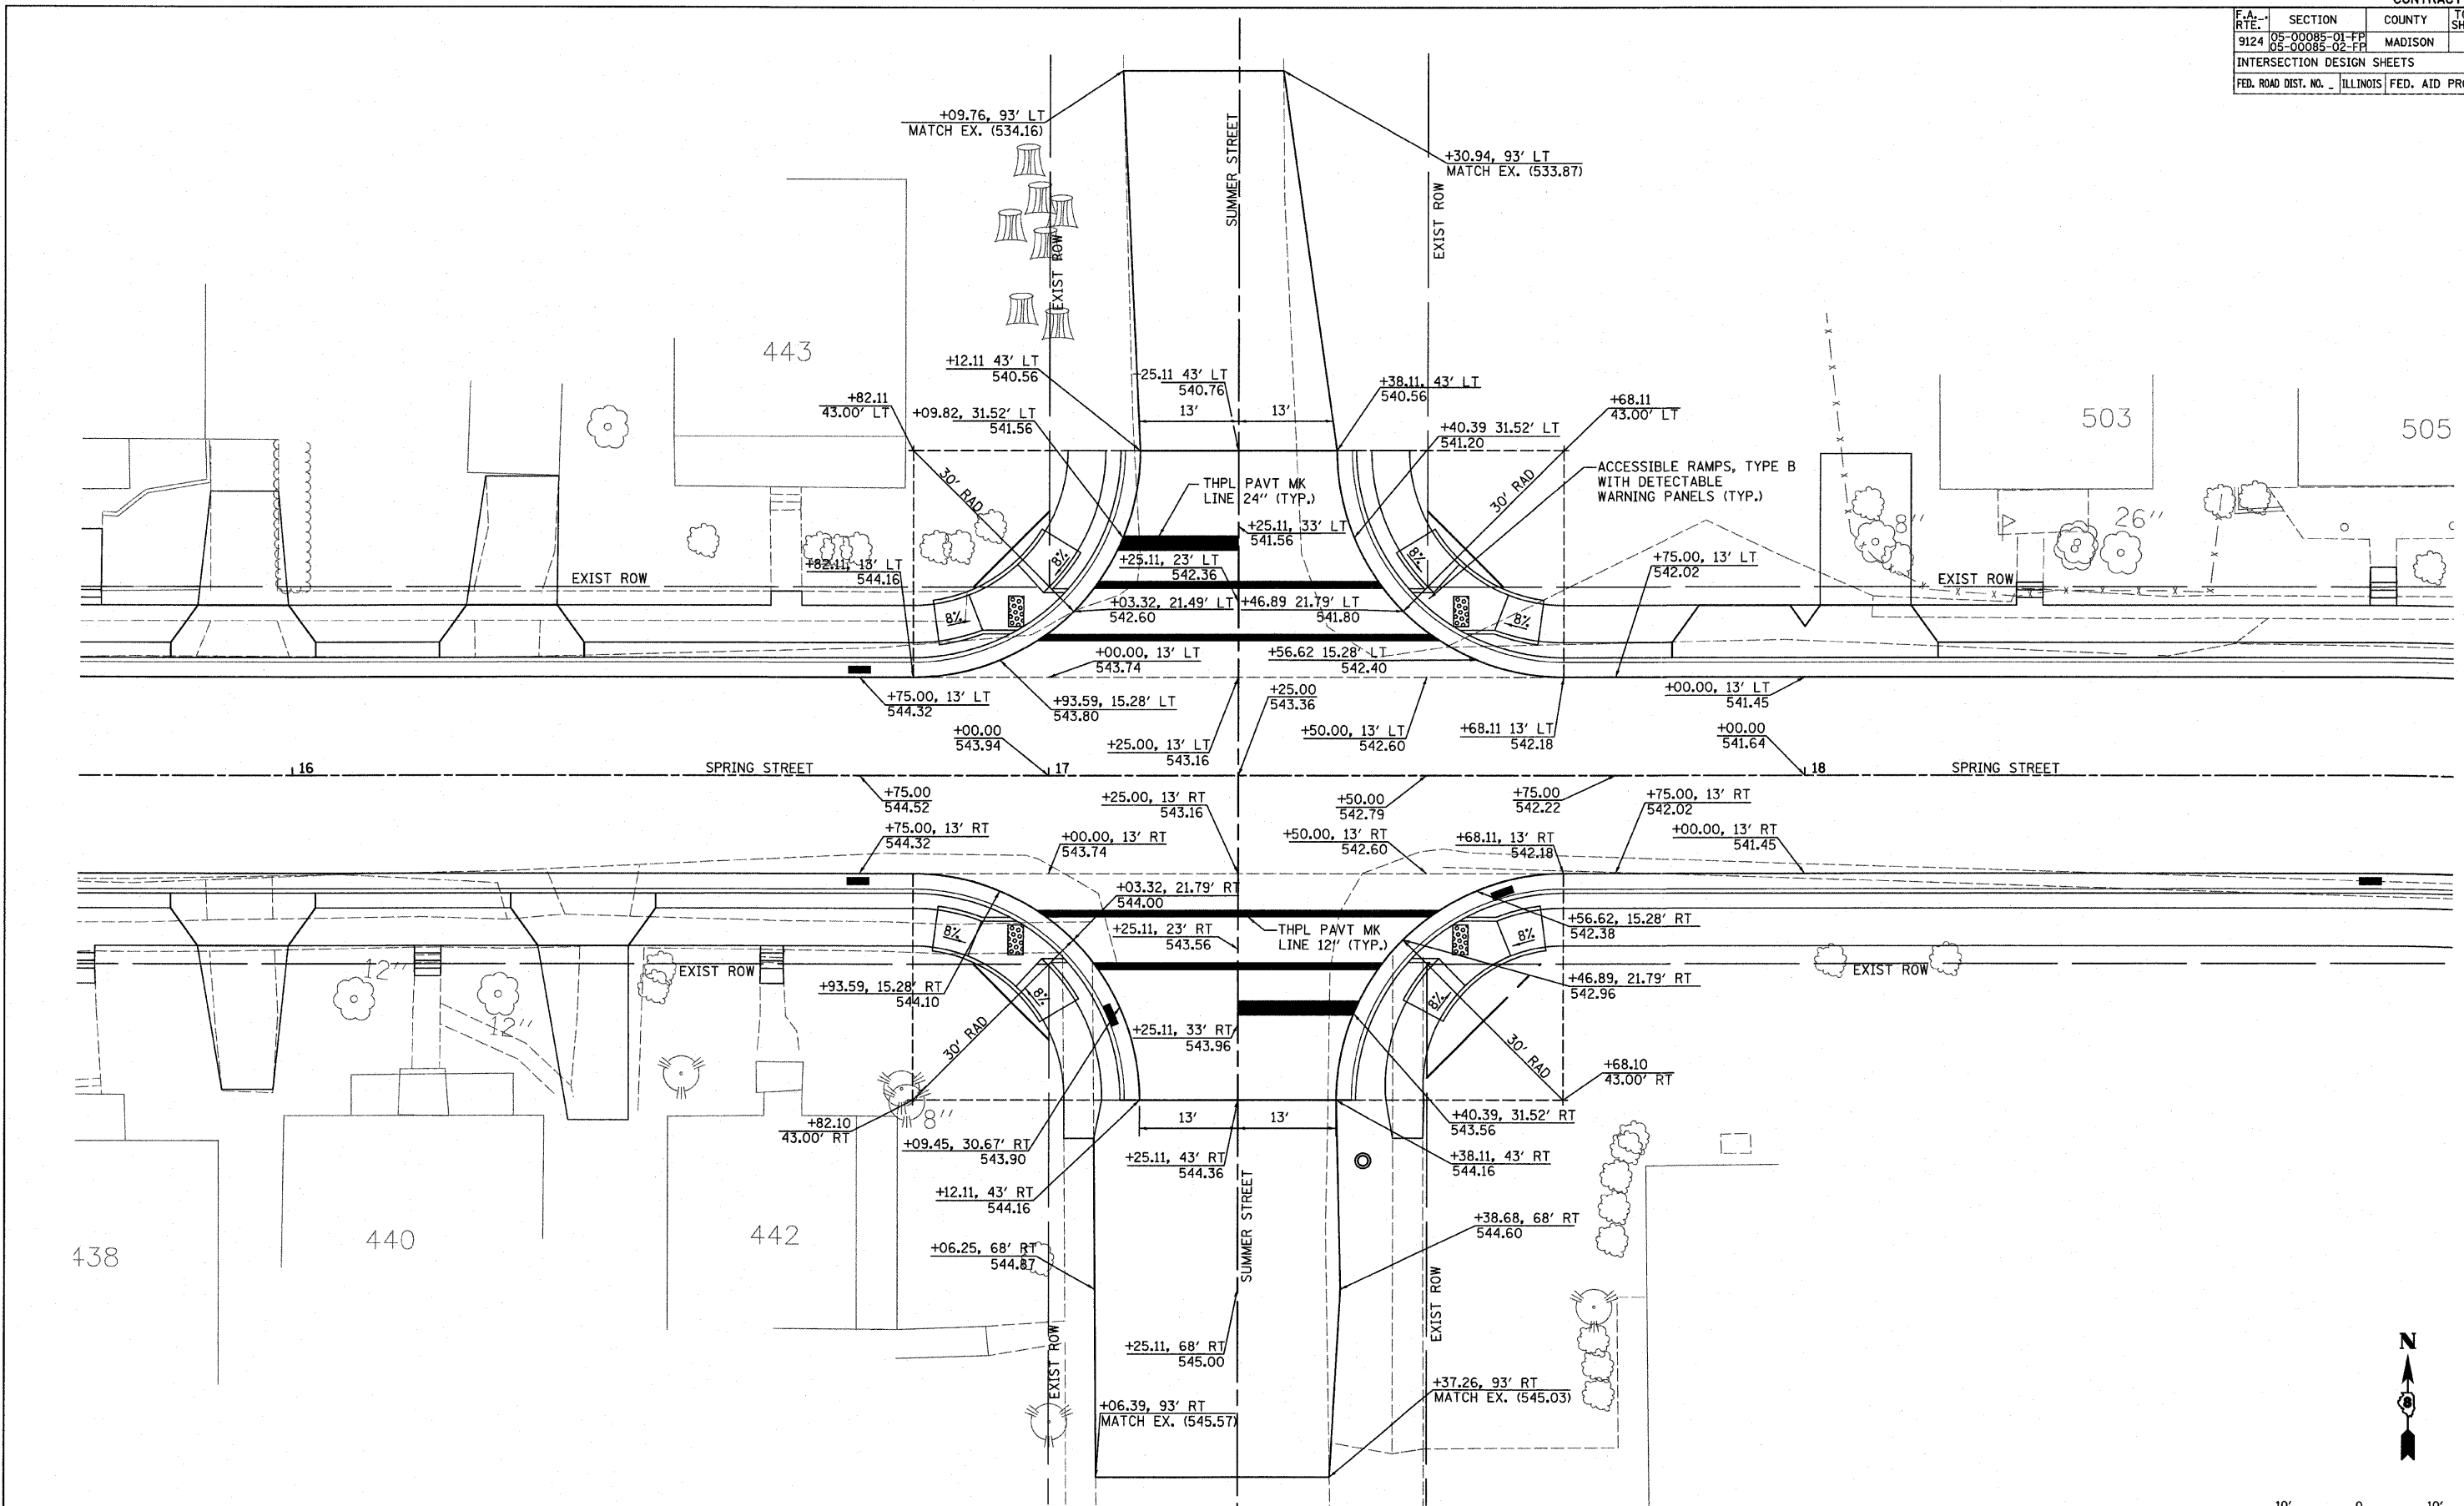

INTERSECTION LAYOUT  
SPRING STREET AND SUMMER STREET

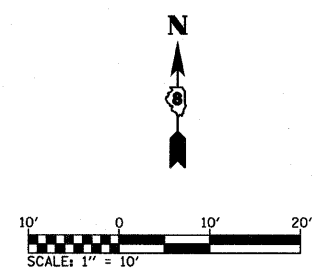

PLOT DATE = 3/4/2009  
 FILE NAME = H:\P\25887\Microstation V8\Combined\INTDET02.dgn  
 PLOT SCALE = 1/8"=1'-0"  
 USER NAME = Travis