

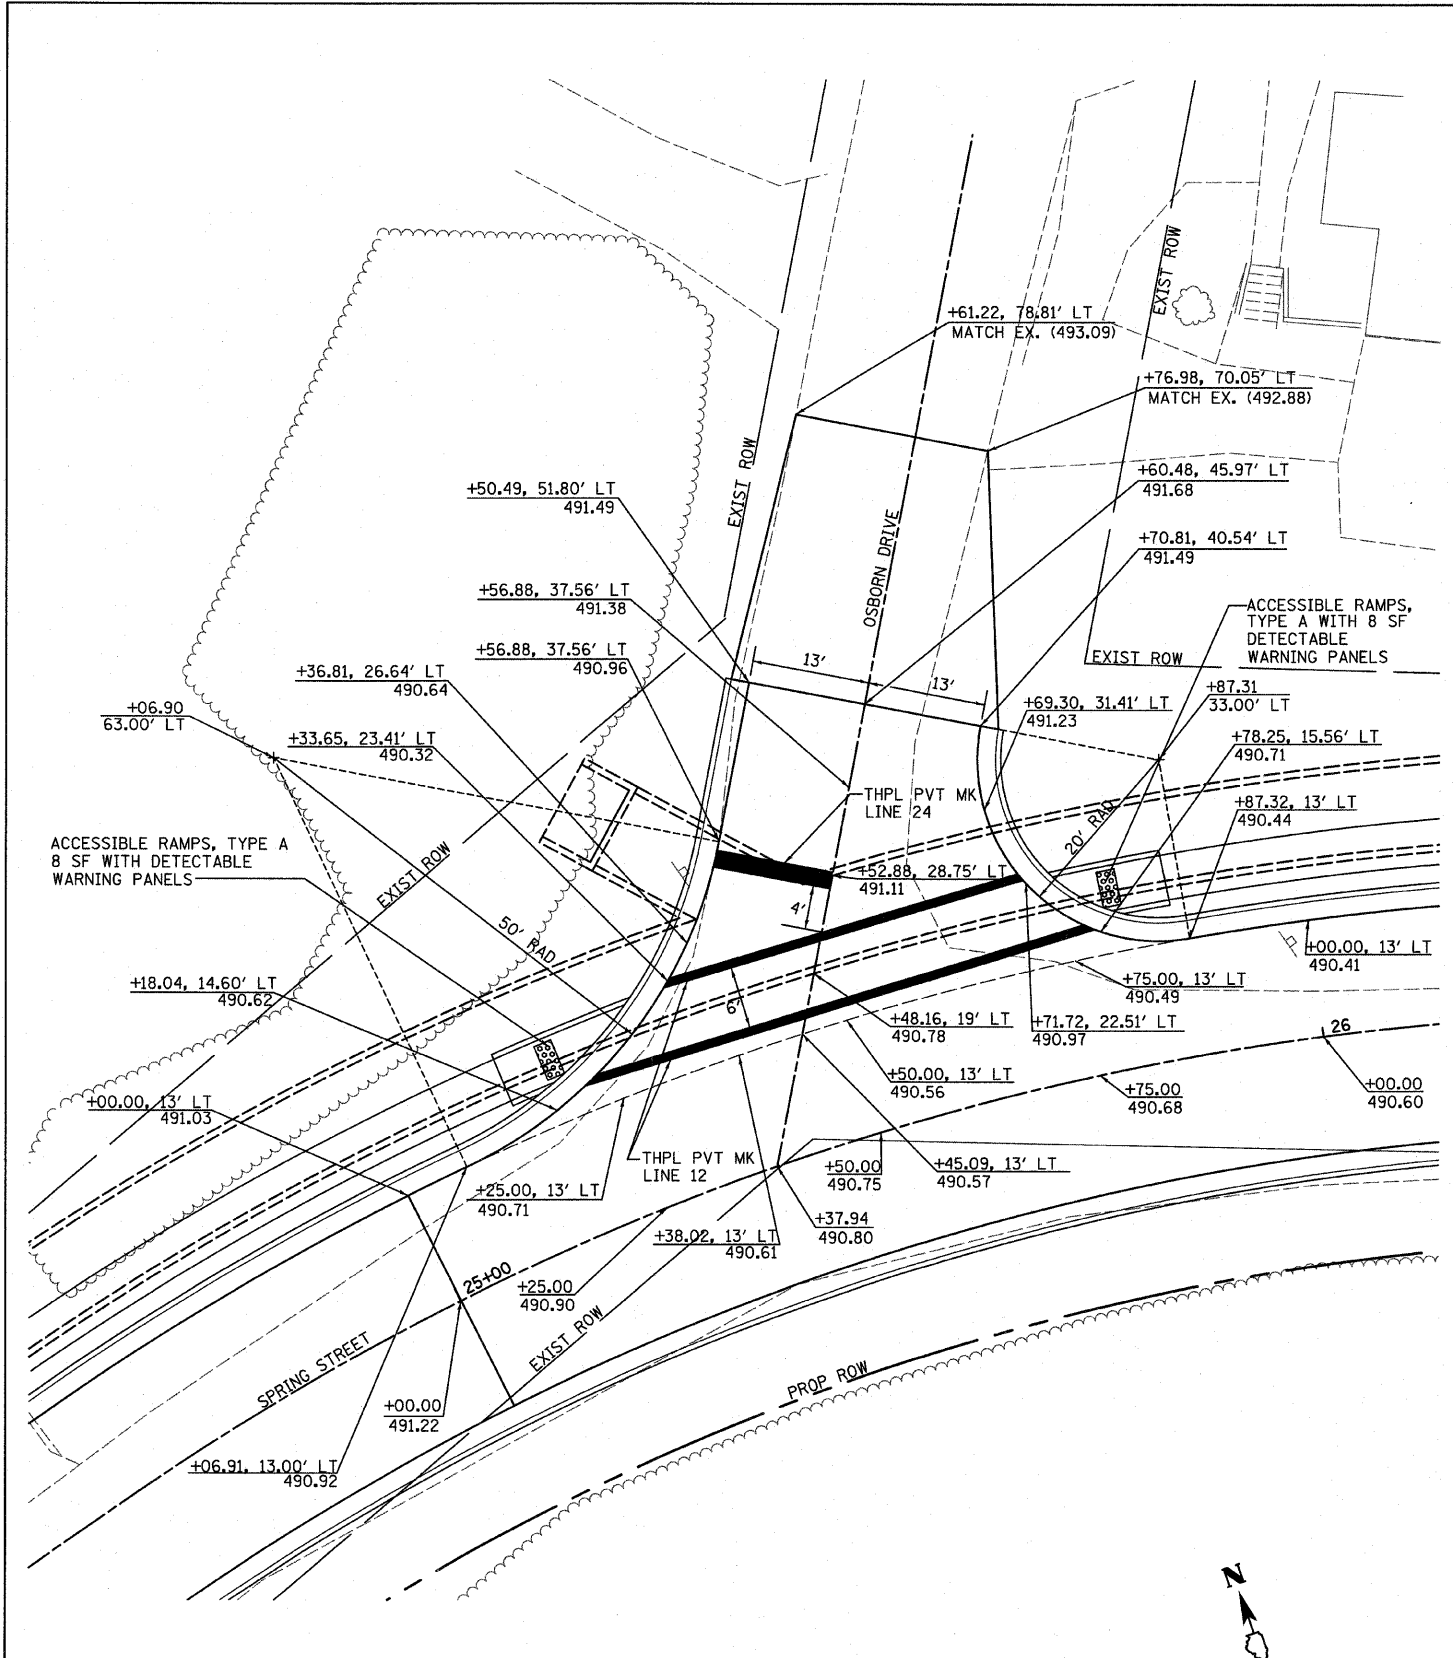



F.A. RTE.	SECTION	COUNTY	TOTAL SHEETS	SHEET NO.
9124	05-00085-01-PP 05-00085-02-PP	MADISON	61	27
INTERSECTION DESIGN SHEETS				
FED. ROAD DIST. NO. ILLINOIS FED. AID PROJECT				

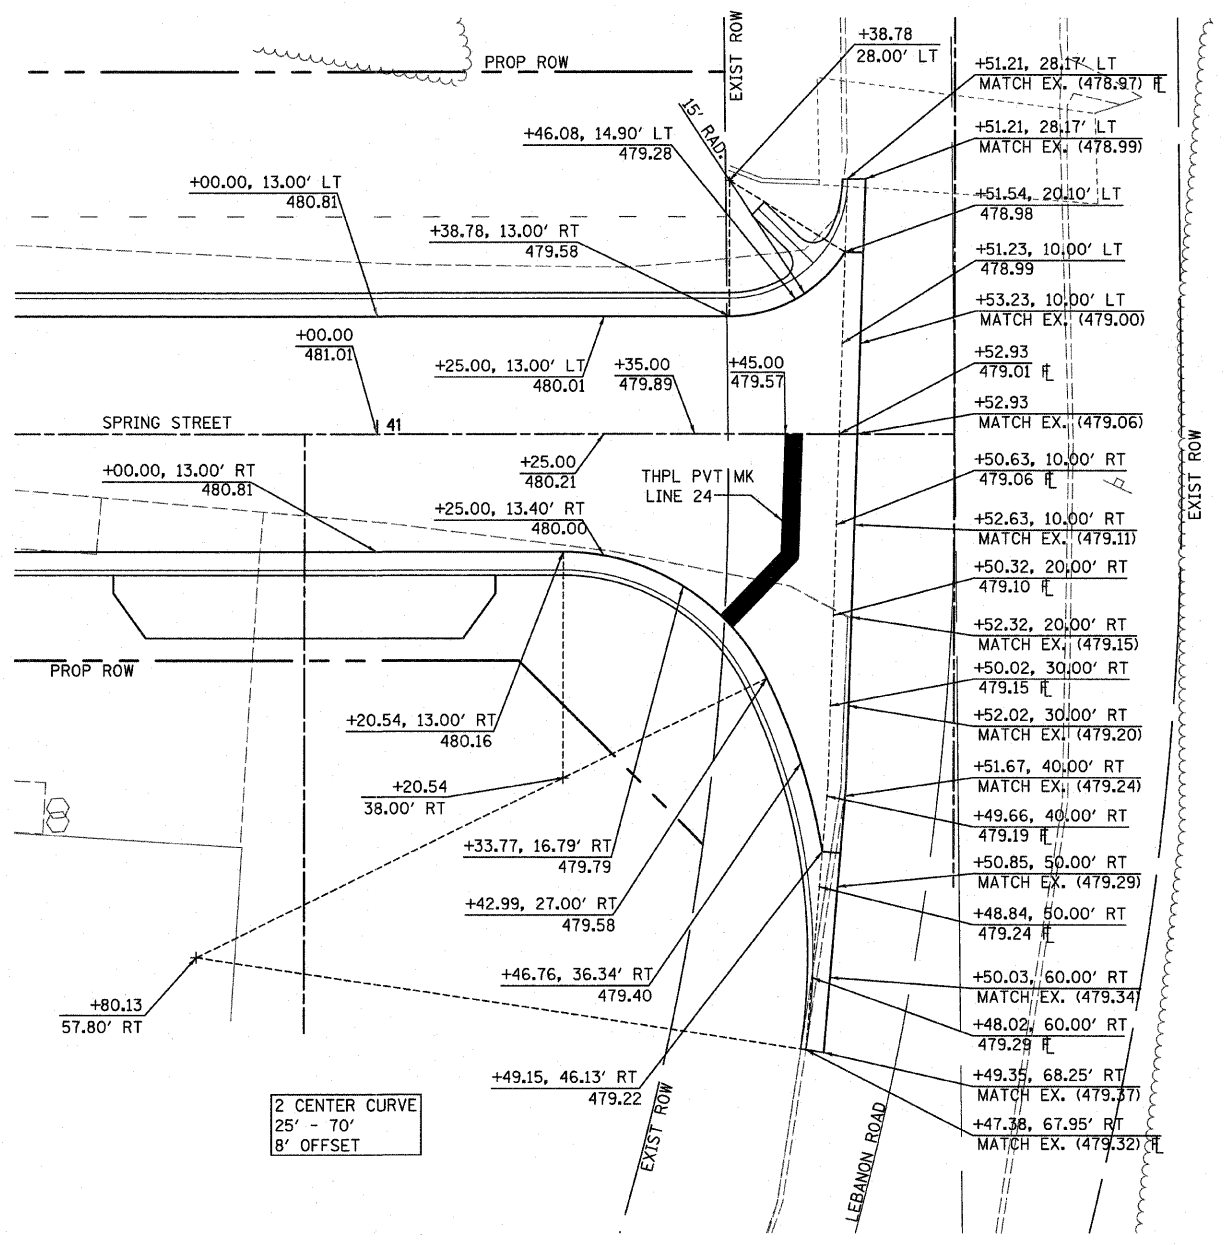

INTERSECTION LAYOUT
SPRING STREET AND OSBORN DRIVE

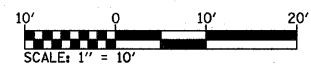

INTERSECTION LAYOUT
SPRING STREET AND LEBANON ROAD

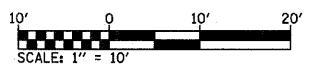

PLOT DATE = 3/4/2009
 FILE NAME = H:\V\25087\Microstation_VB\Combined\INTDET042.dgn
 PLOT SCALE = 1/8"=1'-0"
 USER NAME = travis