


F.A. RTE.	SECTION	COUNTY	TOTAL SHEETS	SHEET NO.
9124	05-00085-01-PP 05-00085-02-FH	MADISON	61	36
STA. 12+74.50		TO STA. 13+43.50		
FED. ROAD DIST. NO.		ILLINOIS FED. AID PROJECT		

DATE	BY

DATE	BY

PLOT DATE = 3/9/2009
 FILE NAME = I:\PA\25007\Microstation V8\Cond\w\97353\97353.dwg
 PLOT SCALE = 1/8" = 100' / IN.
 REFERENCE = 97353

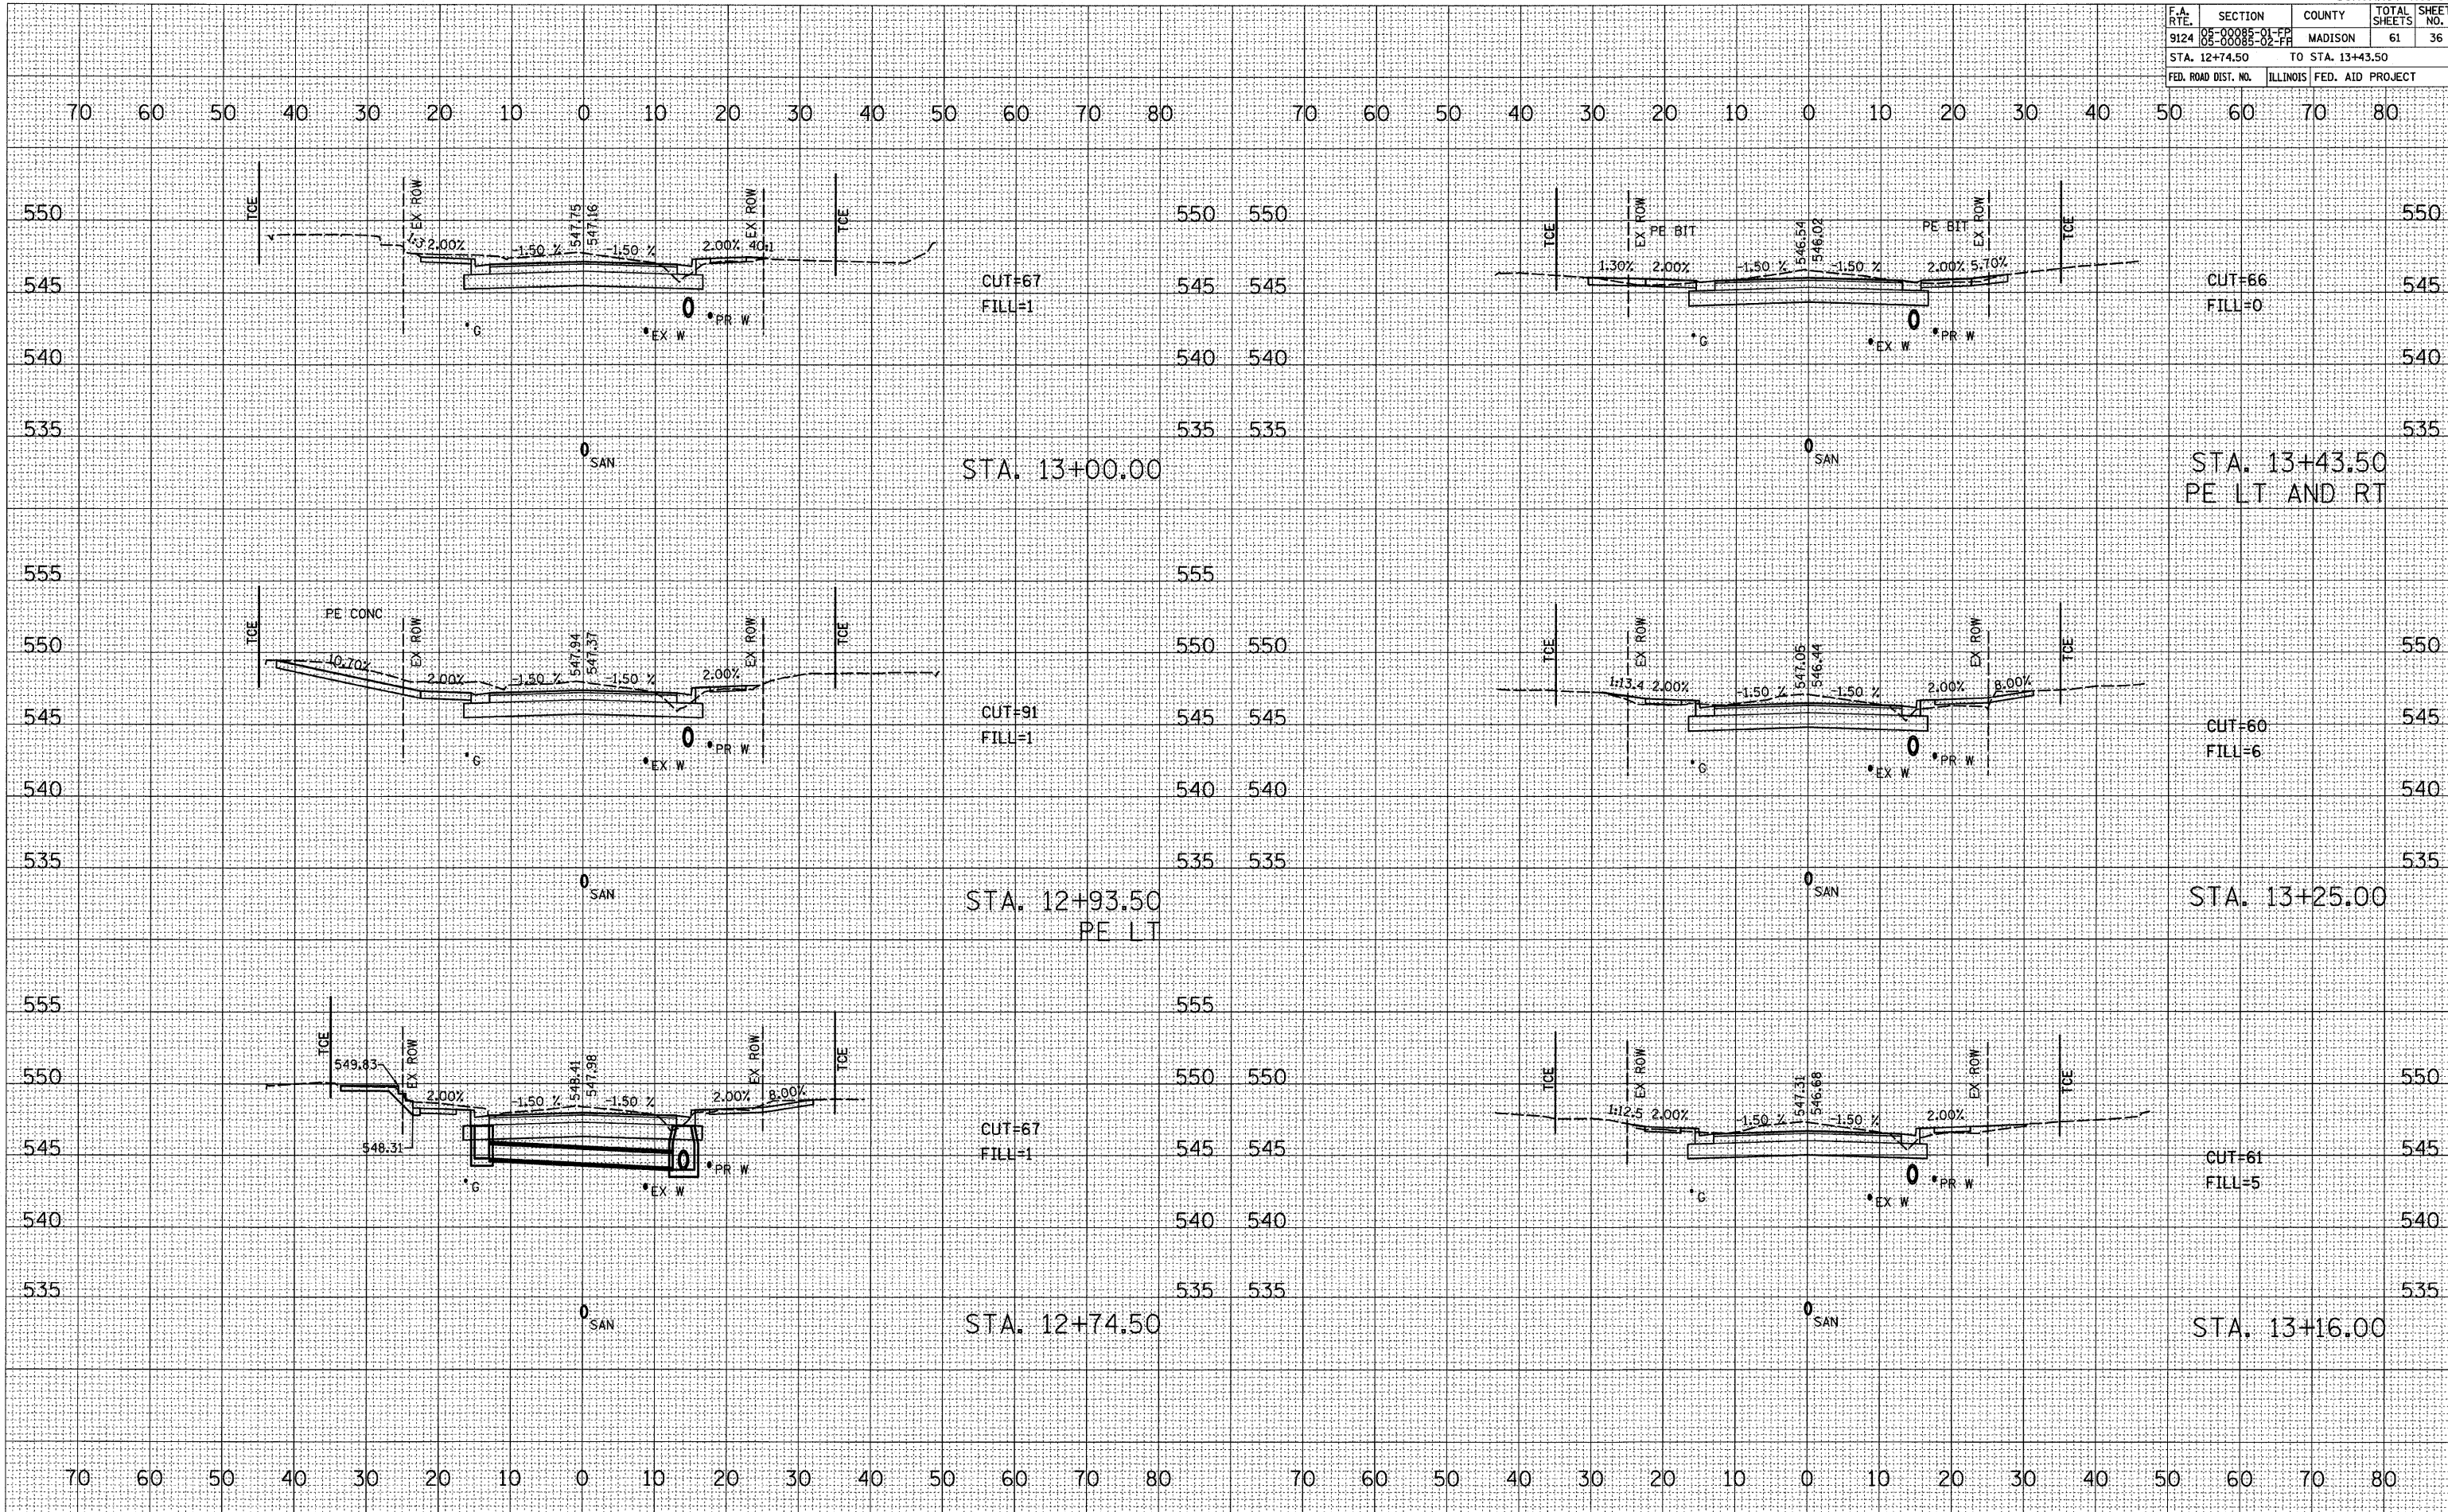

CUT=67
FILL=1

CUT=66
FILL=0

CUT=91
FILL=1

CUT=60
FILL=6

CUT=67
FILL=1

CUT=61
FILL=5

STA. 12+74.50

STA. 13+16.00

STA. 12+93.50
PE LT

STA. 13+25.00

STA. 13+00.00

STA. 13+43.50
PE LT AND RT