

F.A. RTE.	SECTION	COUNTY	TOTAL SHEETS	SHEET NO.
9124	05-00088-01-FP 05-00088-02-FP	MADISON	61	41
STA. 16+90.52		TO STA. 17+60.03		
FED. ROAD DIST. NO.		ILLINOIS FED. AID PROJECT		


DATE	BY

SURVEYED
 TEMPLATE
 AREAS CHECKED
 NO.

DATE	BY

EXAMINED
 PLOTTED
 AREAS CHECKED
 NO.

PLOT DATE = 9/1/2009
 FILE NAME = H:\P\25007\Microstation V8\Condition\97353.dwg
 PLOT SCALE = 10.0000 / IN.
 REFERENCE = WPC#

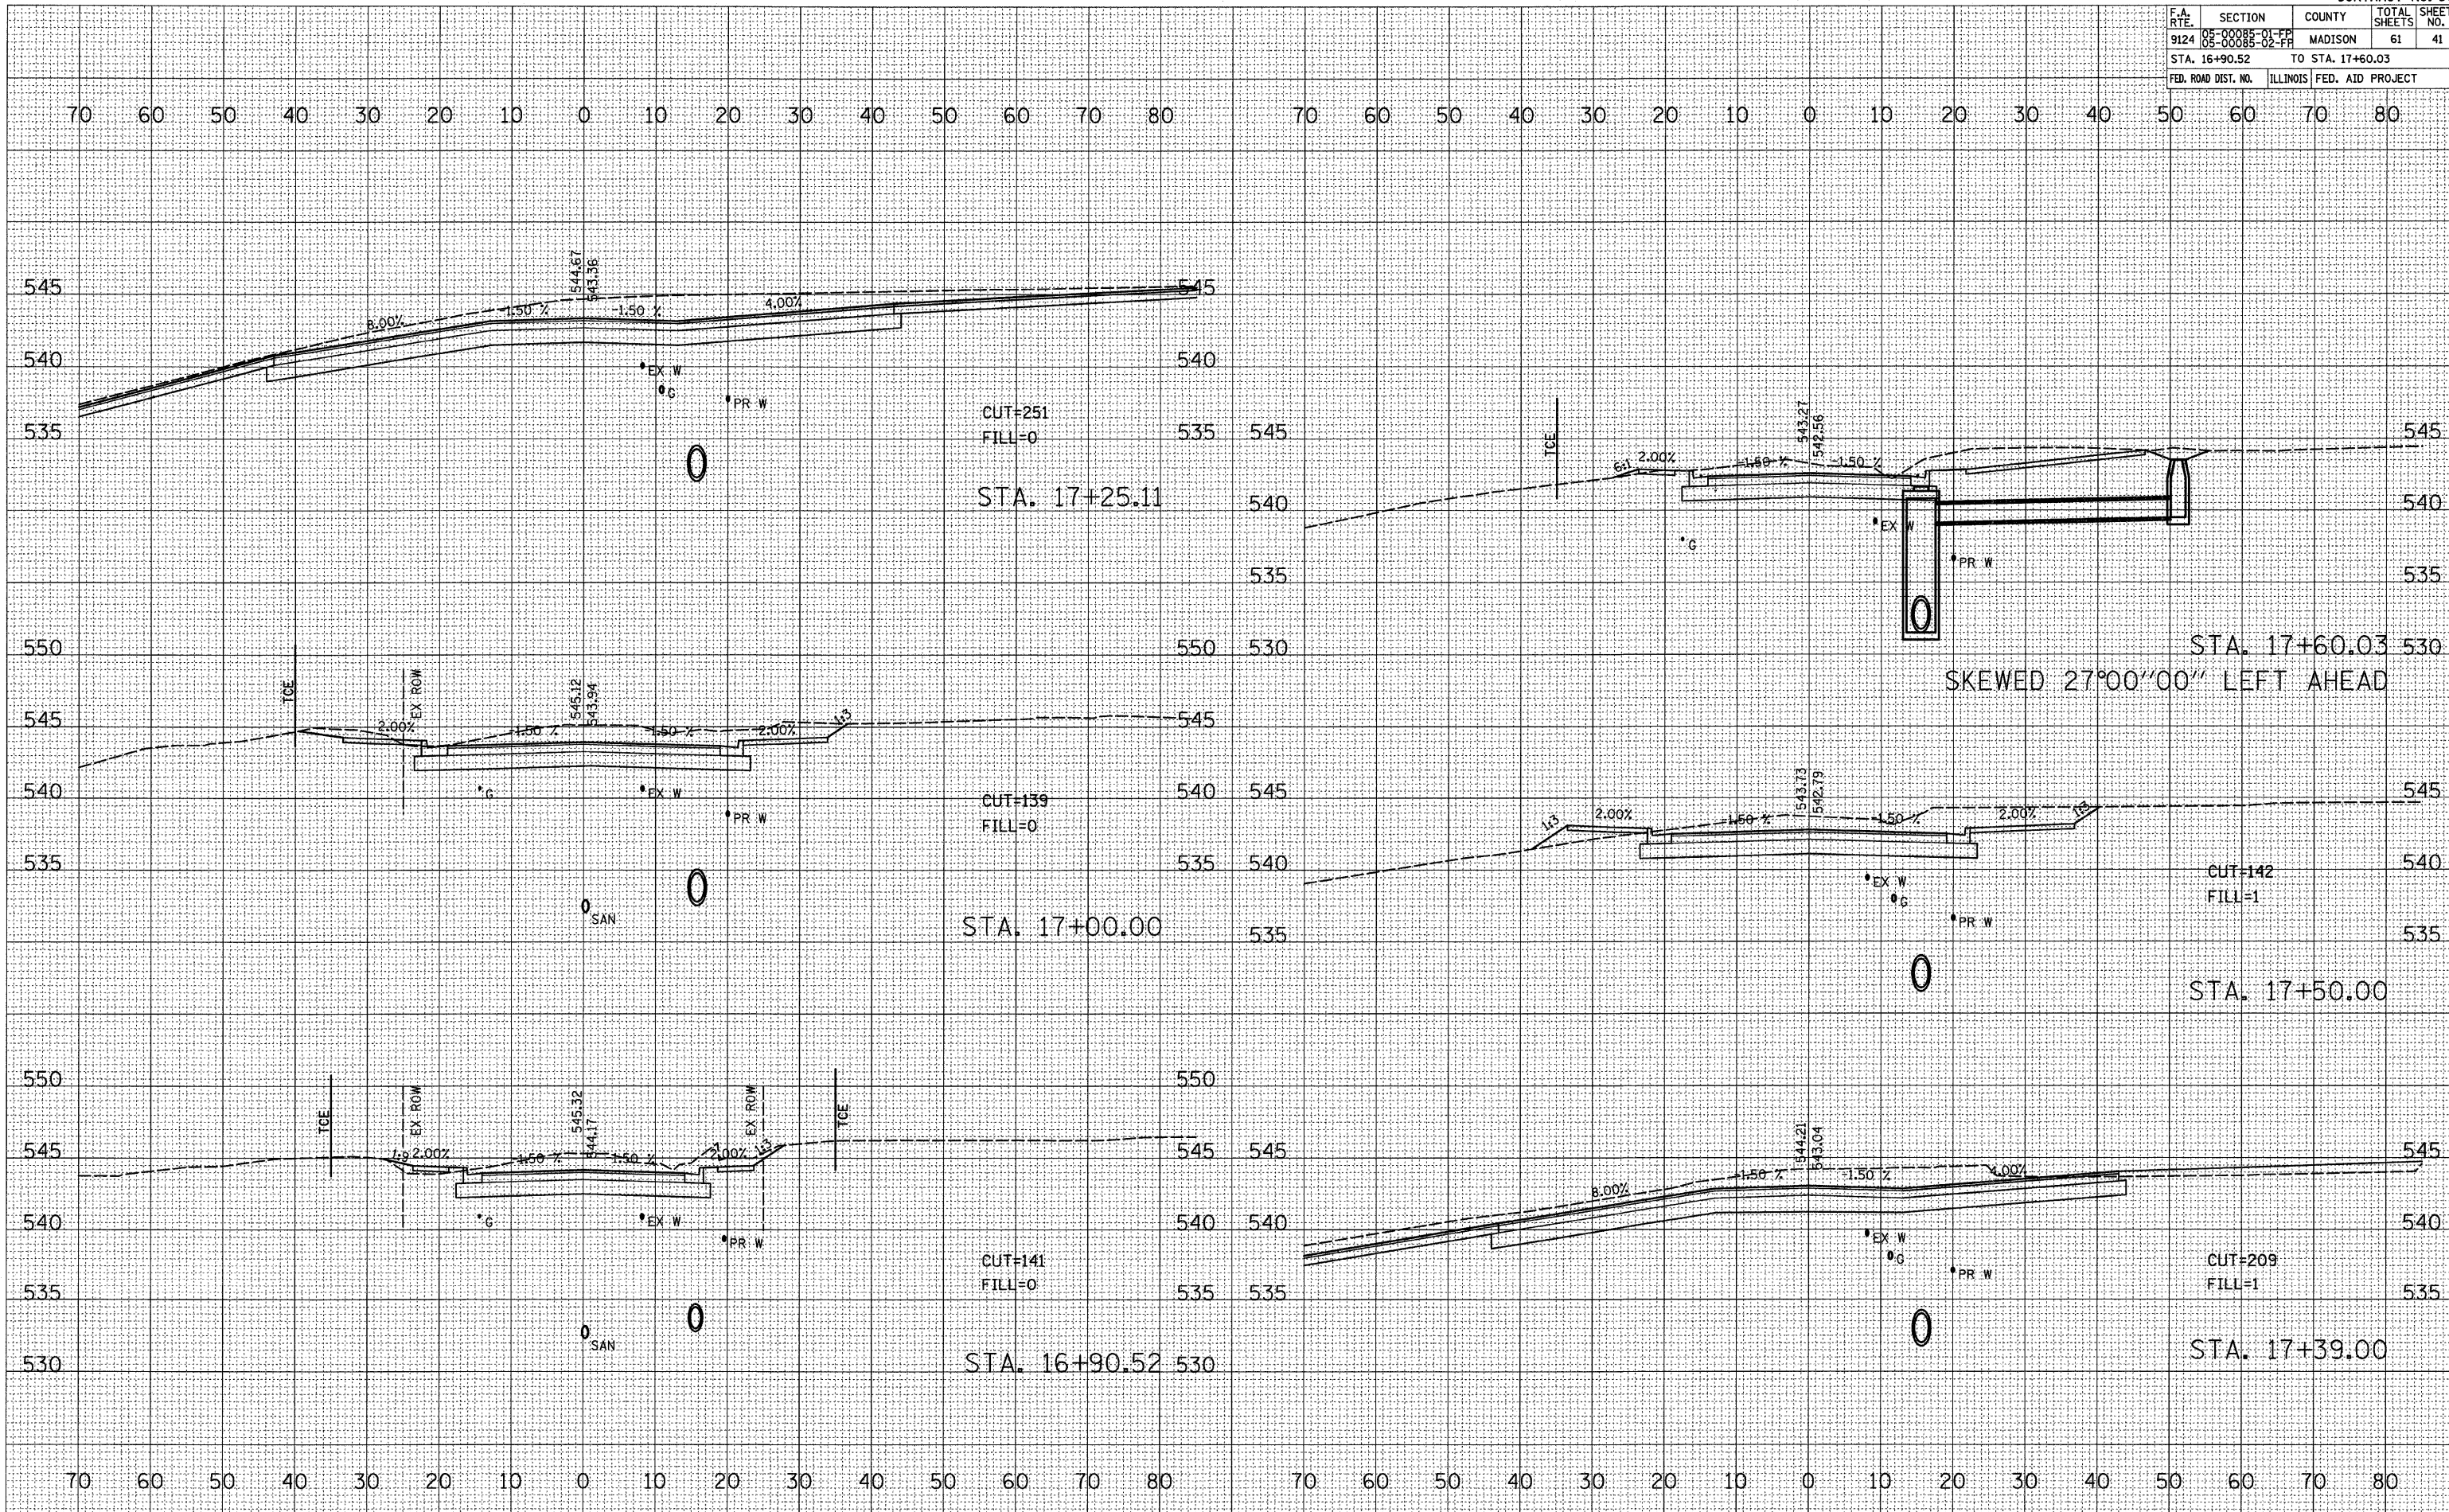

CUT=251
 FILL=0
 STA. 17+25.11

CUT=139
 FILL=0
 STA. 17+00.00

CUT=141
 FILL=0
 STA. 16+90.52

STA. 17+60.03
 SKEWED 27°00'00" LEFT AHEAD

CUT=142
 FILL=1
 STA. 17+50.00

CUT=209
 FILL=1
 STA. 17+39.00