

F.A. RTE.	SECTION	COUNTY	TOTAL SHEETS	SHEET NO.
9124	05-00005-01-FF 08-00082-02-FF	MADISON	61	42
STA. 18+00.00		TO STA. 19+00.00		
FED. ROAD DIST. NO.		ILLINOIS FED. AID PROJECT		

DATE	BY

NO.	AREAS CHECKED

NO.	REFERENCE

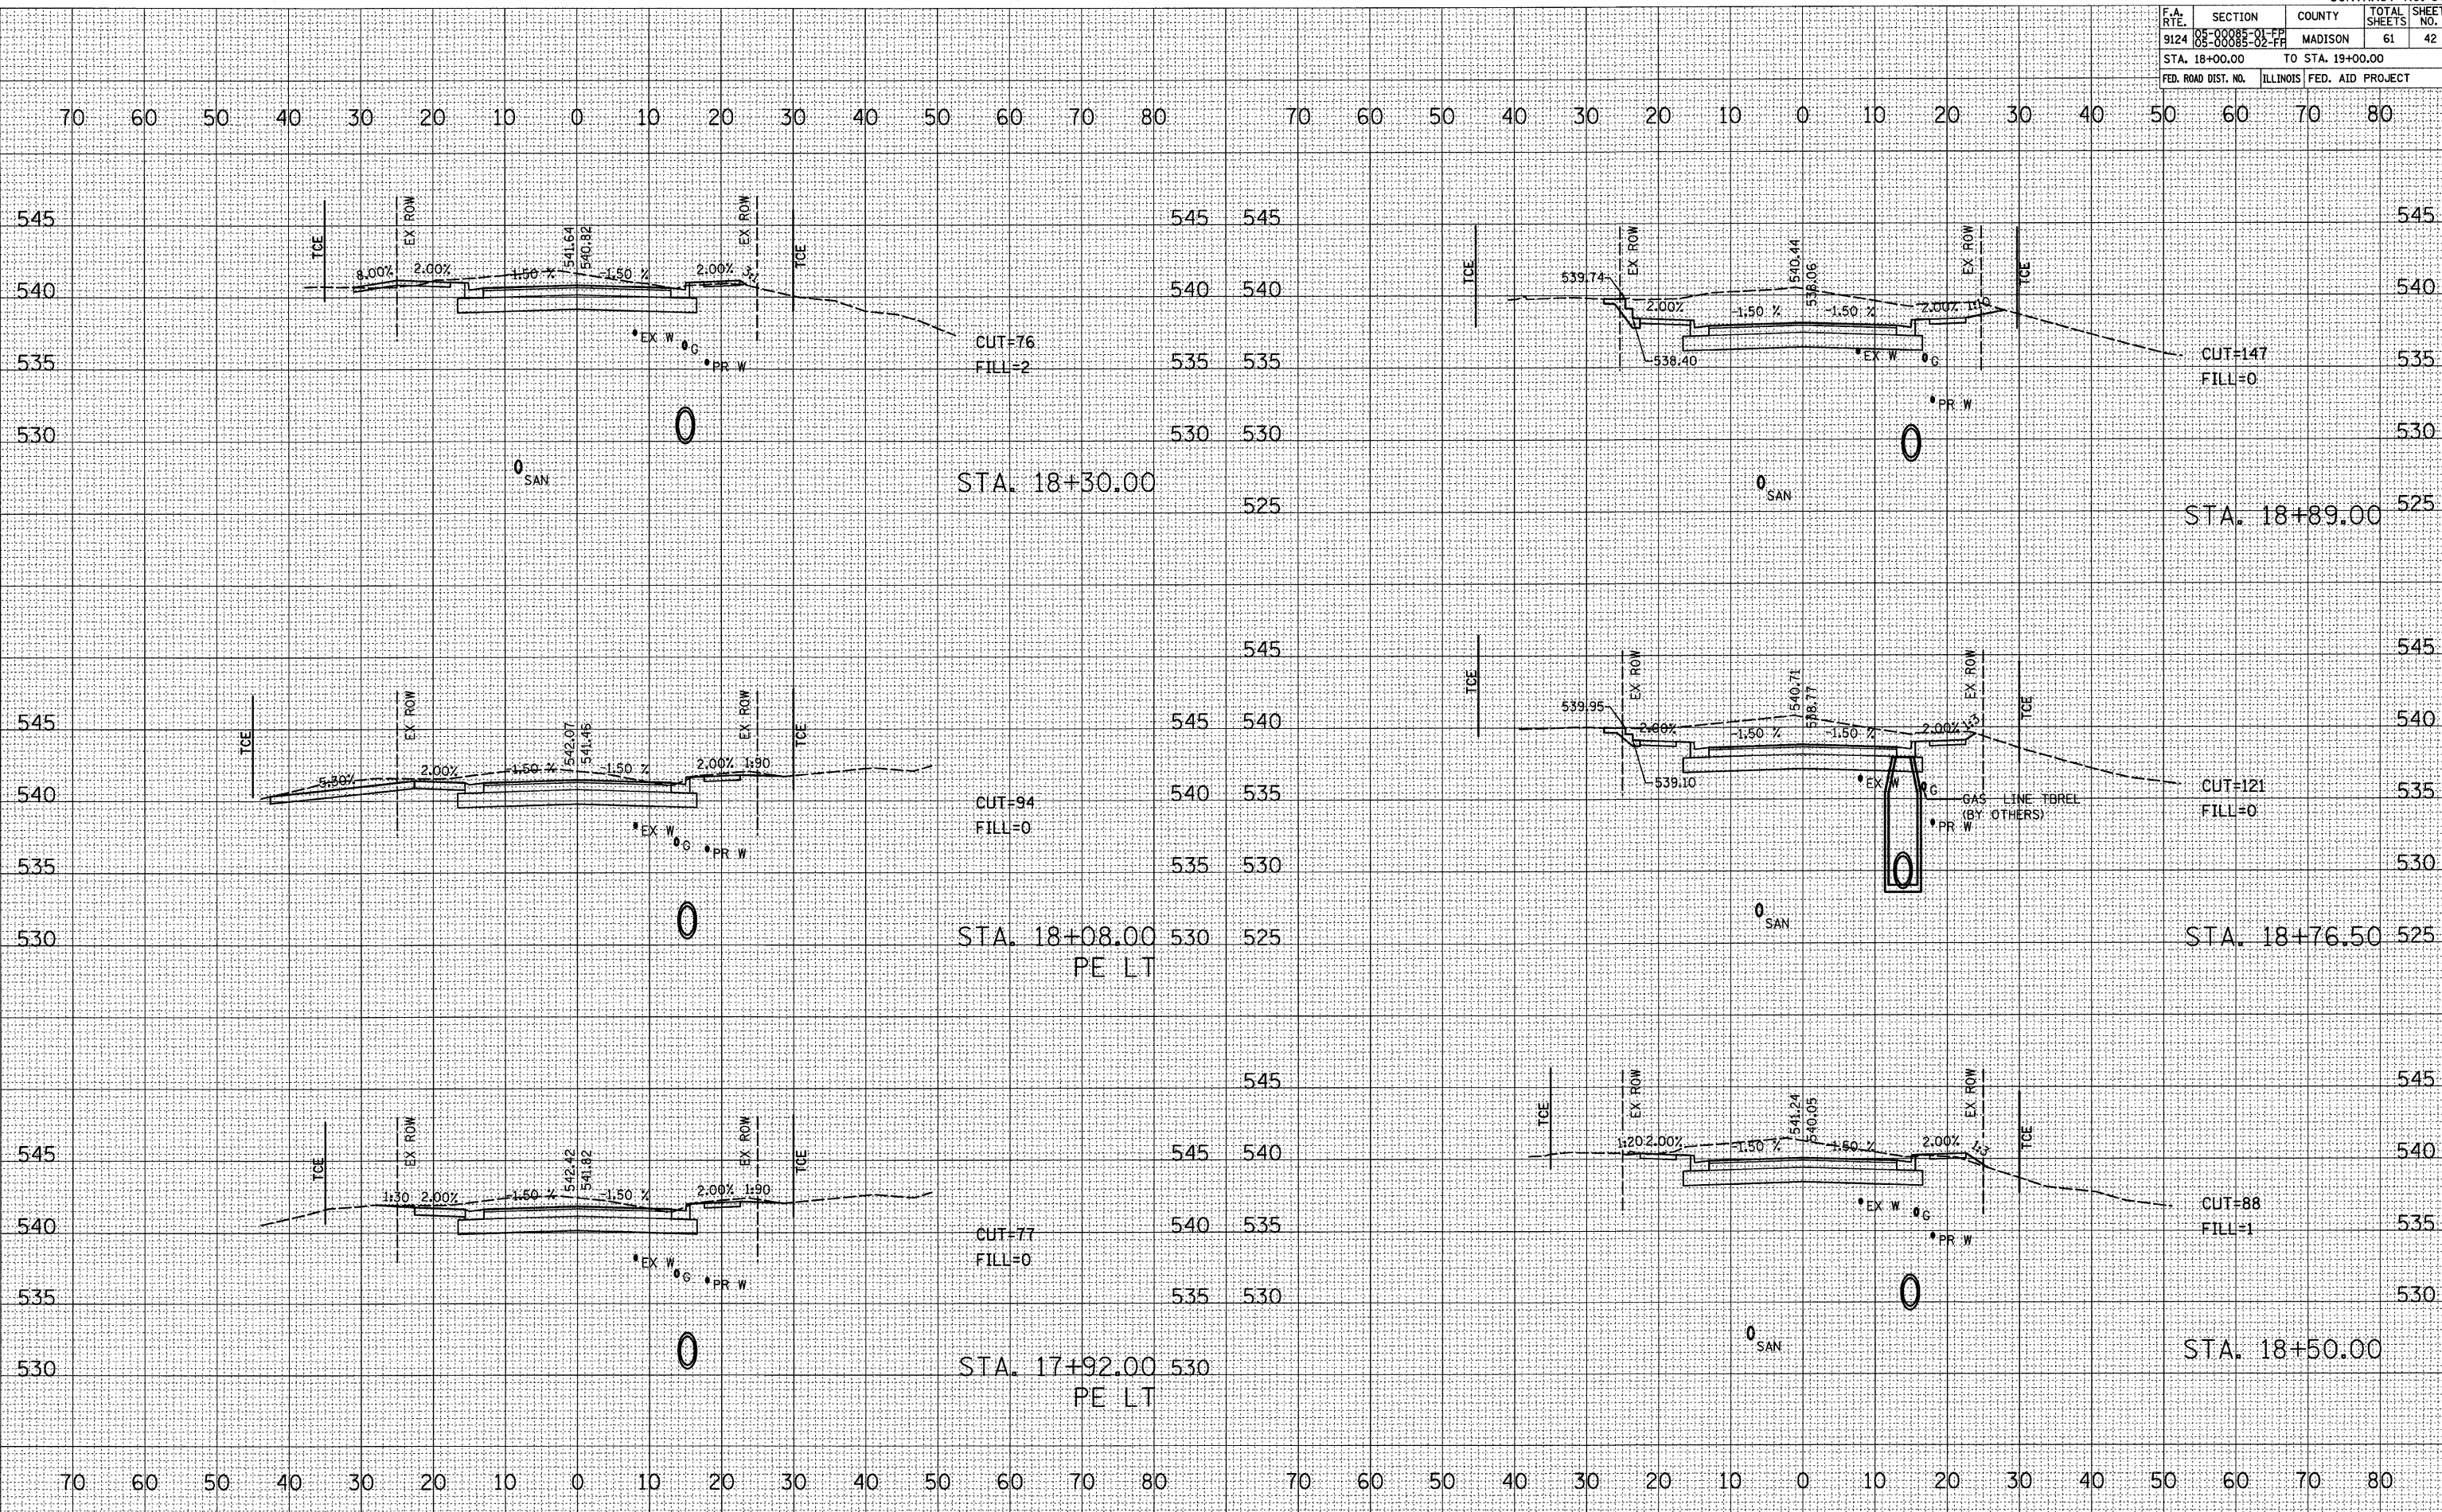
DATE	BY

NO.	AREAS CHECKED

NO.	REFERENCE



PLOT DATE = 3/1/2009  
 FILE NAME = H:\A\25007 Microstation V8 Com\25007.dwg  
 PLOT SCALE = 1/8" = 1'-0" / IN.  
 REFERENCE = PREP