


F.A. RTE.	SECTION	COUNTY	TOTAL SHEETS	SHEET NO.
9124	05-00085-01-FF 05-00085-02-FF	MADISON	61	54
STA. 30+00.00		TO STA. 31+00.00		
FED. ROAD DIST. NO. ILLINOIS FED. AID PROJECT				

DATE	BY

DATE	BY

PLOT DATE = 3/1/2009  
 FILE NAME = H:\25507\Microstation 18\Cond\180507.dwg  
 PLOT SCALE = 10.0000 / IN.  
 REFERENCE = REF#

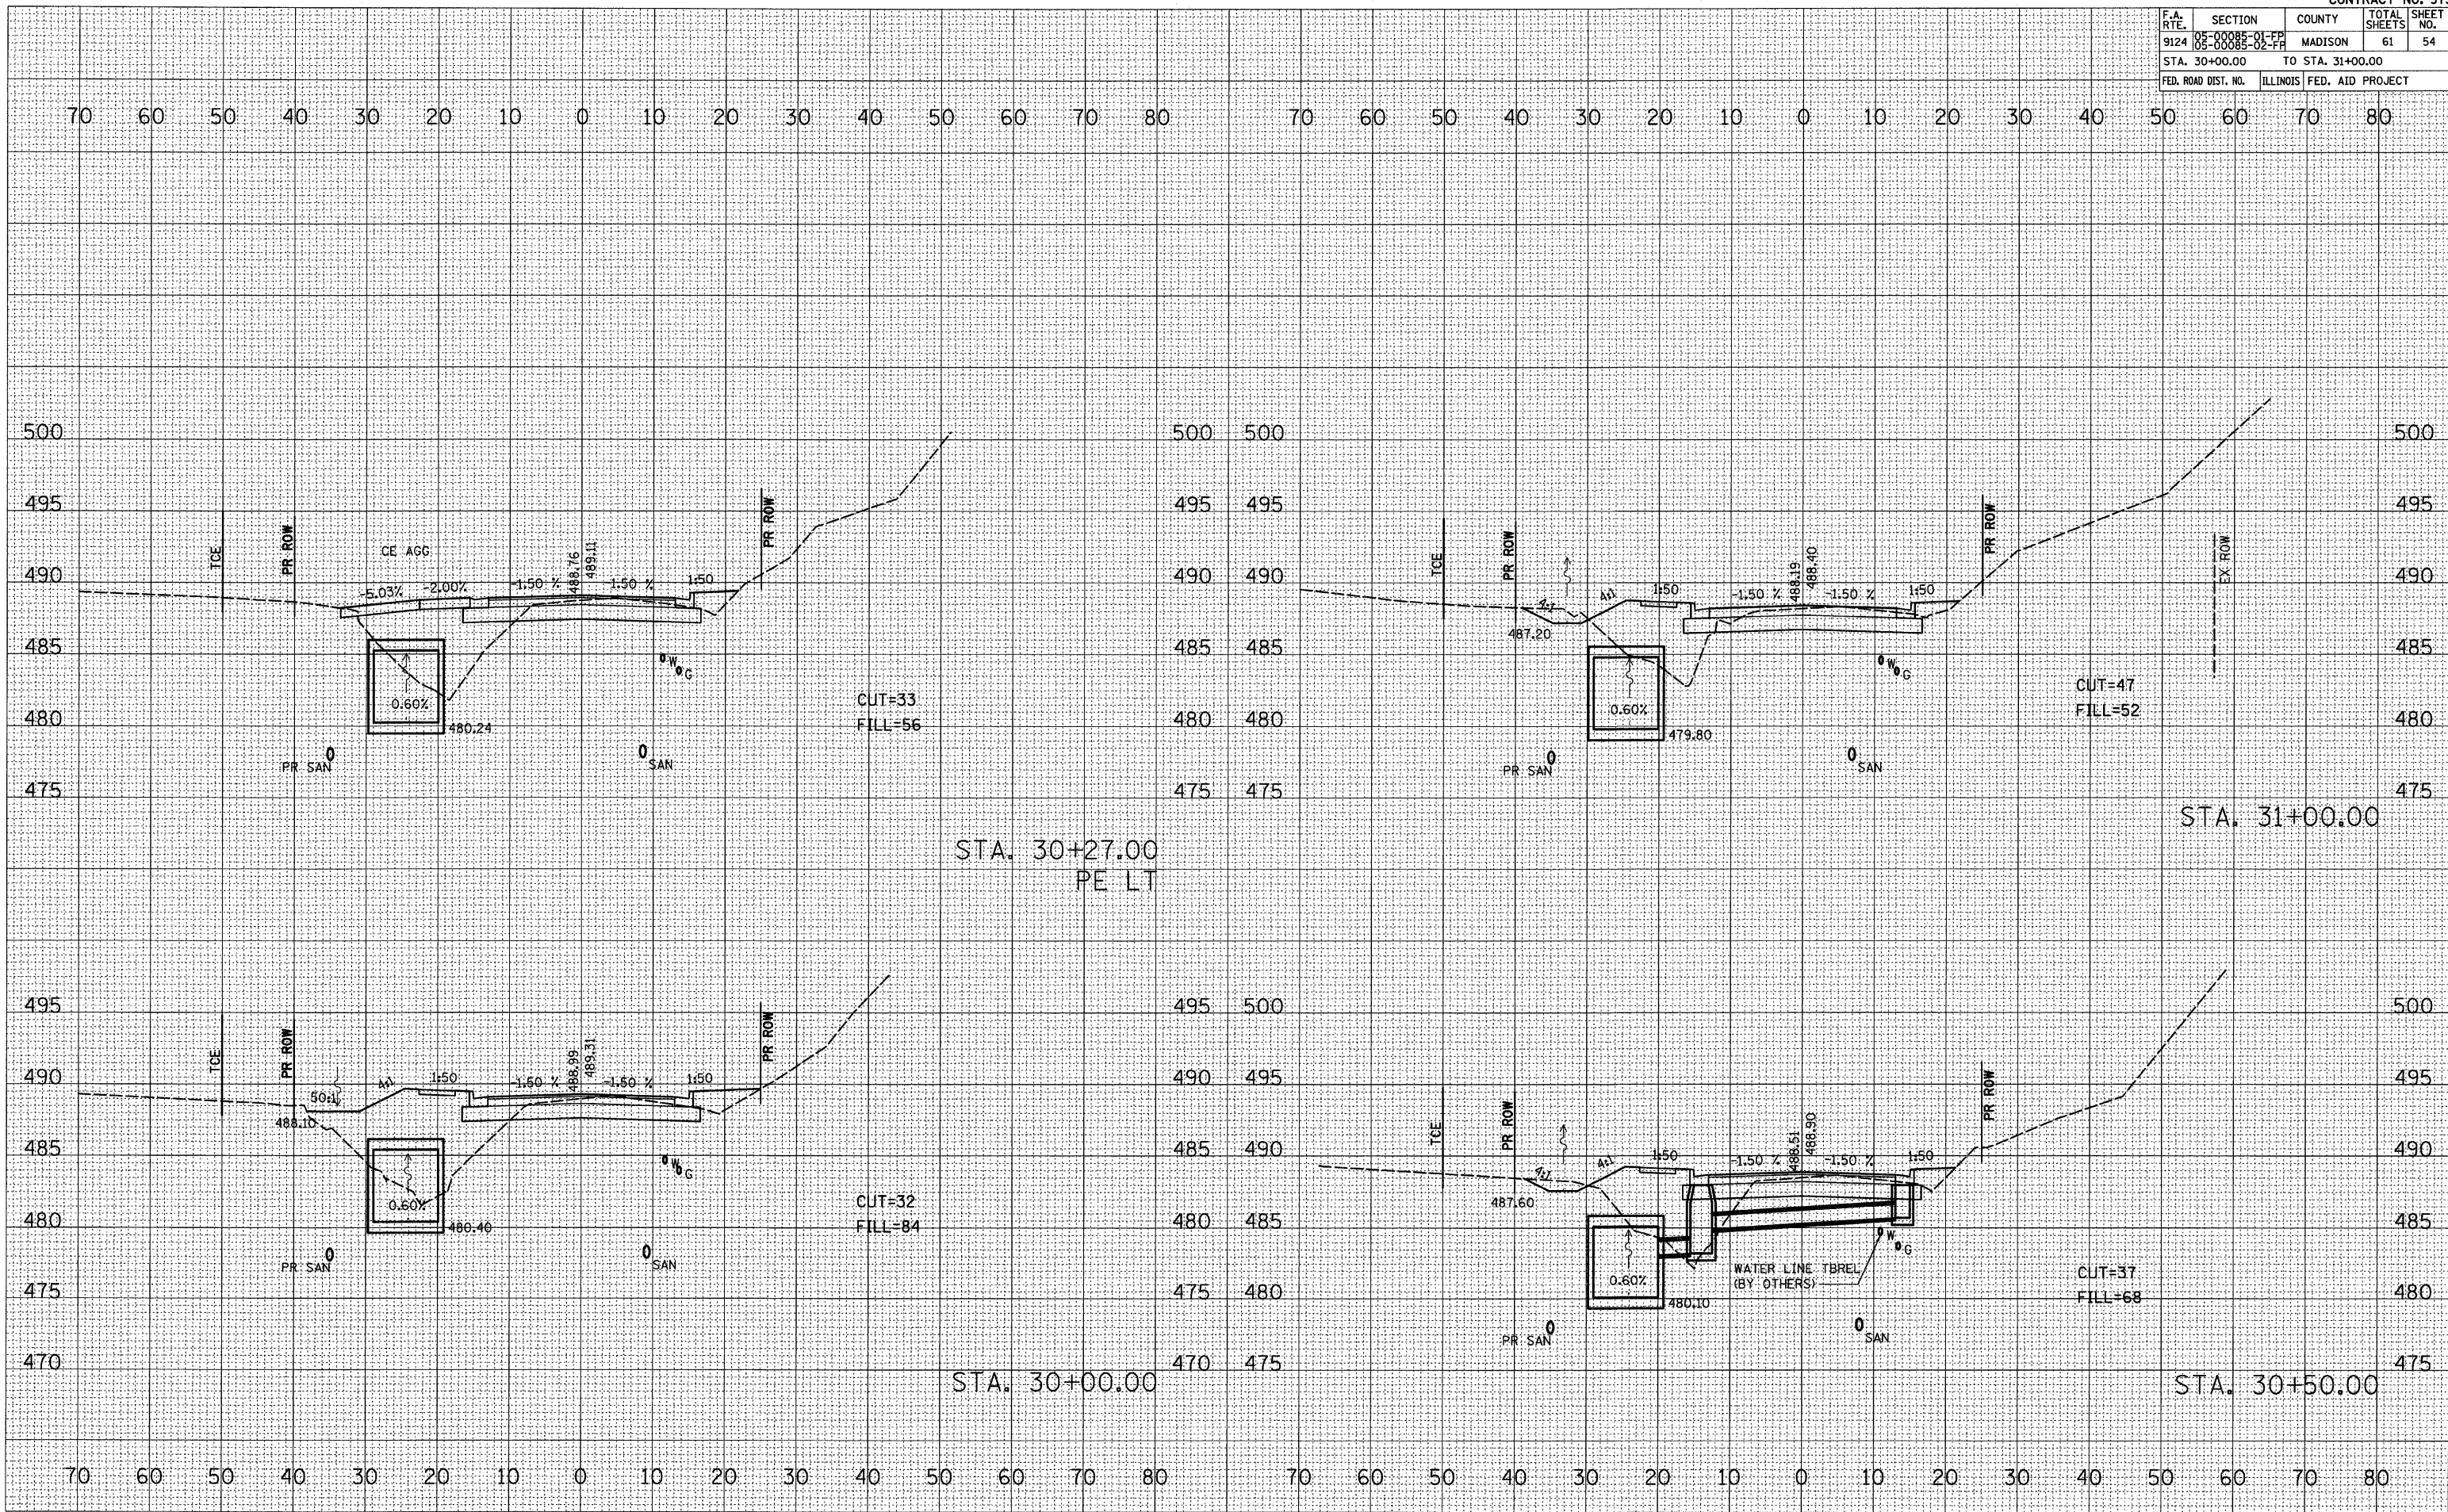

STA. 30+27.00  
PE LT

STA. 31+00.00

STA. 30+00.00

STA. 30+50.00