



LEFT PROFILE

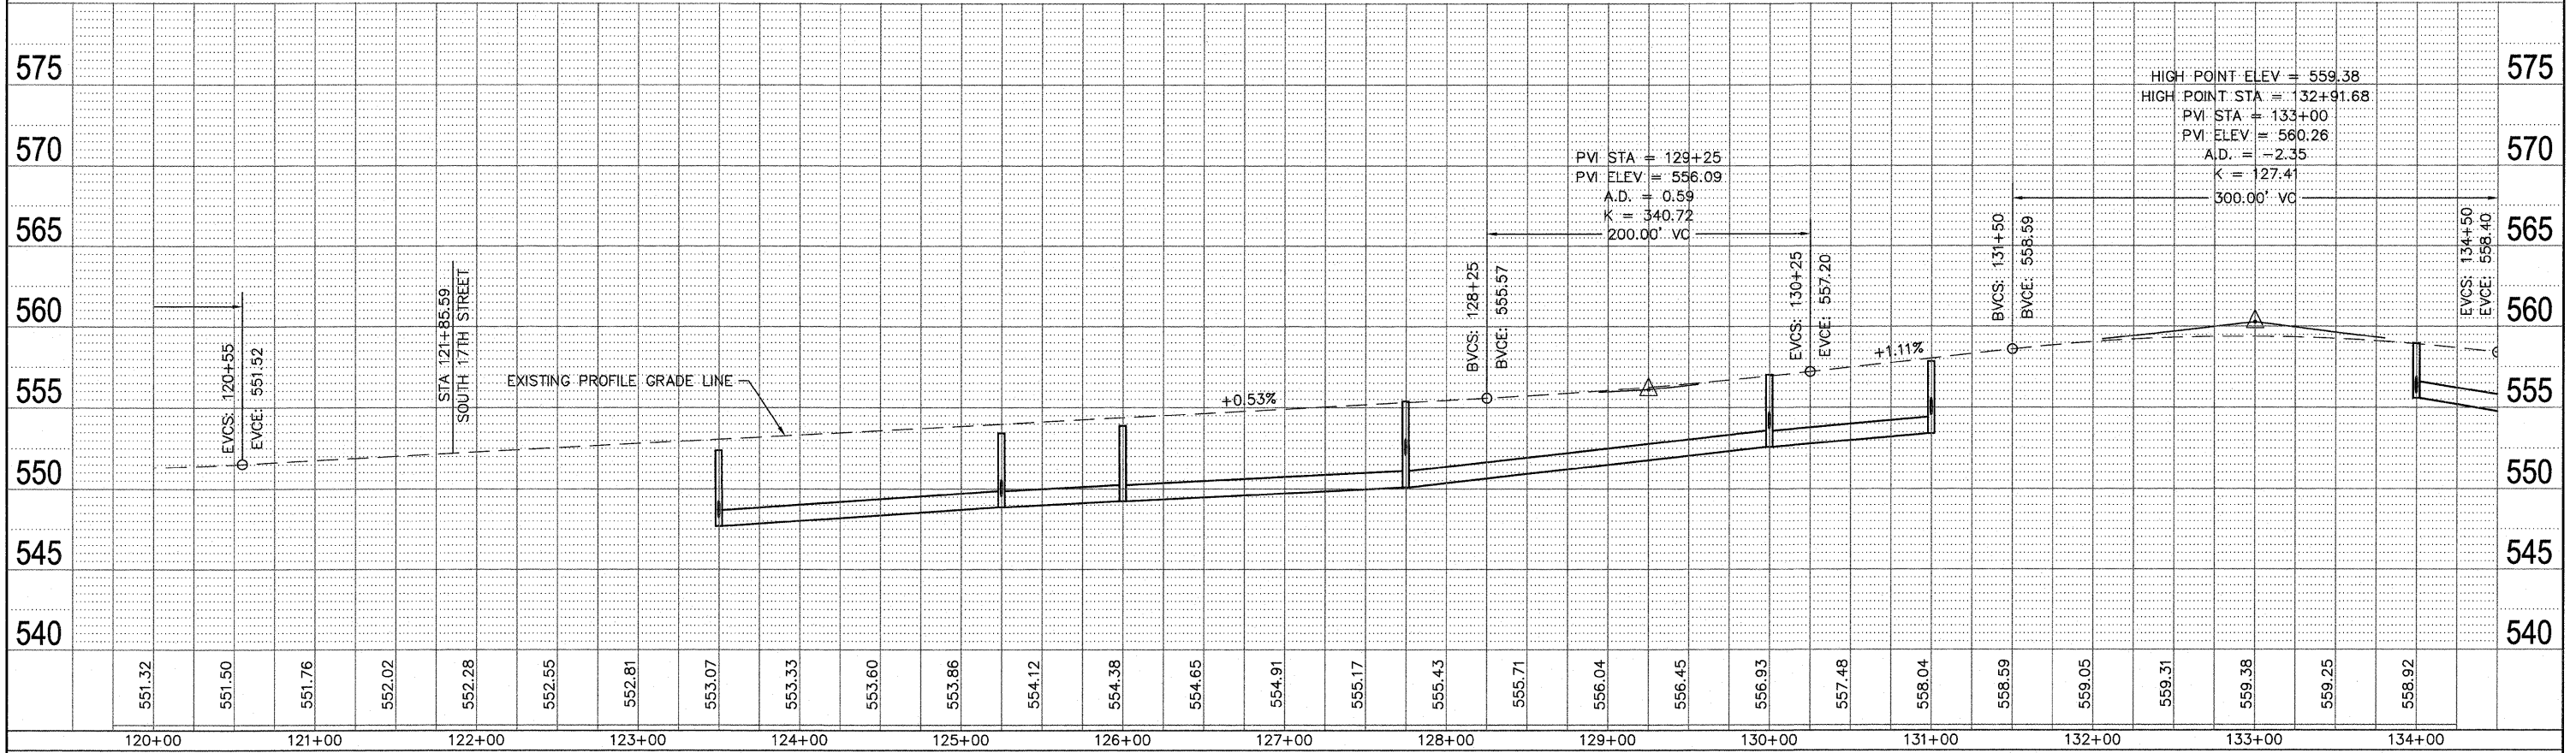

DATE	
BY	
REVIEWED	
PLOTTED	
ALIGNMENT CHECKED	
NOTE BOOK NO.	
FILE NAME	

RIGHT PROFILE

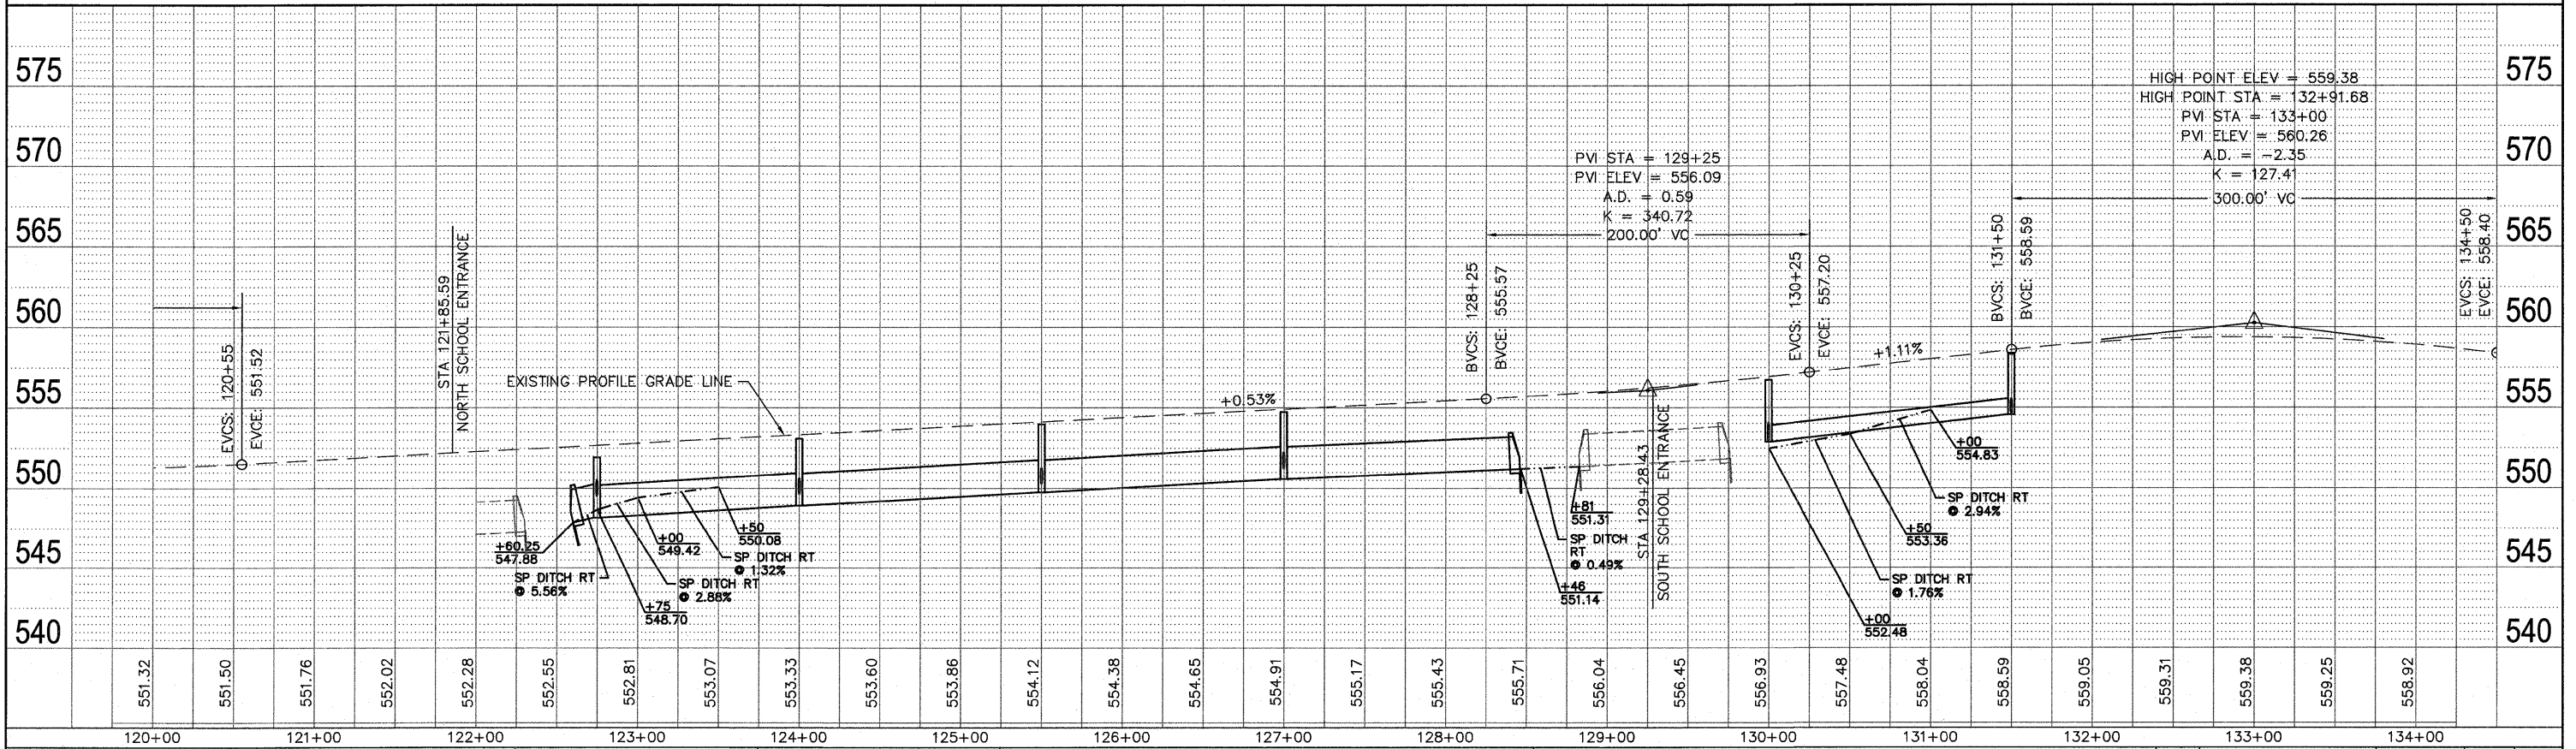

DATE	
BY	
REVIEWED	
PLOTTED	
GRADES CHECKED	
NOTE BOOK NO.	
STRUCTURE NOTATING CHRD	

FILE NAME = 759MN01.DWG	USER NAME = SAM WRIGLEY	DESIGNED - SSM	REVISED -	CITY OF BELLEVILLE, ILLINOIS 101 S. Illinois Street Belleville, IL 62220-2105	FRANK SCOTT PARKWAY WEST PLAN & PROFILE SHEETS	F.A.U. RTE. 9256	SECTION 09-00212-00-CG	COUNTY ST. CLAIR	TOTAL SHEETS 90	SHEET NO. 11
PLOT SCALE = 1" = 1'	CHECKED - AJG	REVISED -	SCALE: SHEET NO. OF SHEETS			STA. 120+00 TO STA. 134+00	FED. ROAD DIST. NO. ILLINOIS	FED. AID PROJECT		
PLOT DATE = 2009-04-30	DATE - 2009-01-30	REVISED -	CONTRACT NO. 97379							