



PLAN	SURVEYED	DATE
	PLOTTED	
	ALIGNED	
	CHECKED	
	NO.	
	BY	
	DATE	

PROFILE	SURVEYED	DATE
	PLOTTED	
	GRADES	
	CHECKED	
	NO.	
	BY	
	DATE	

LEFT PROFILE

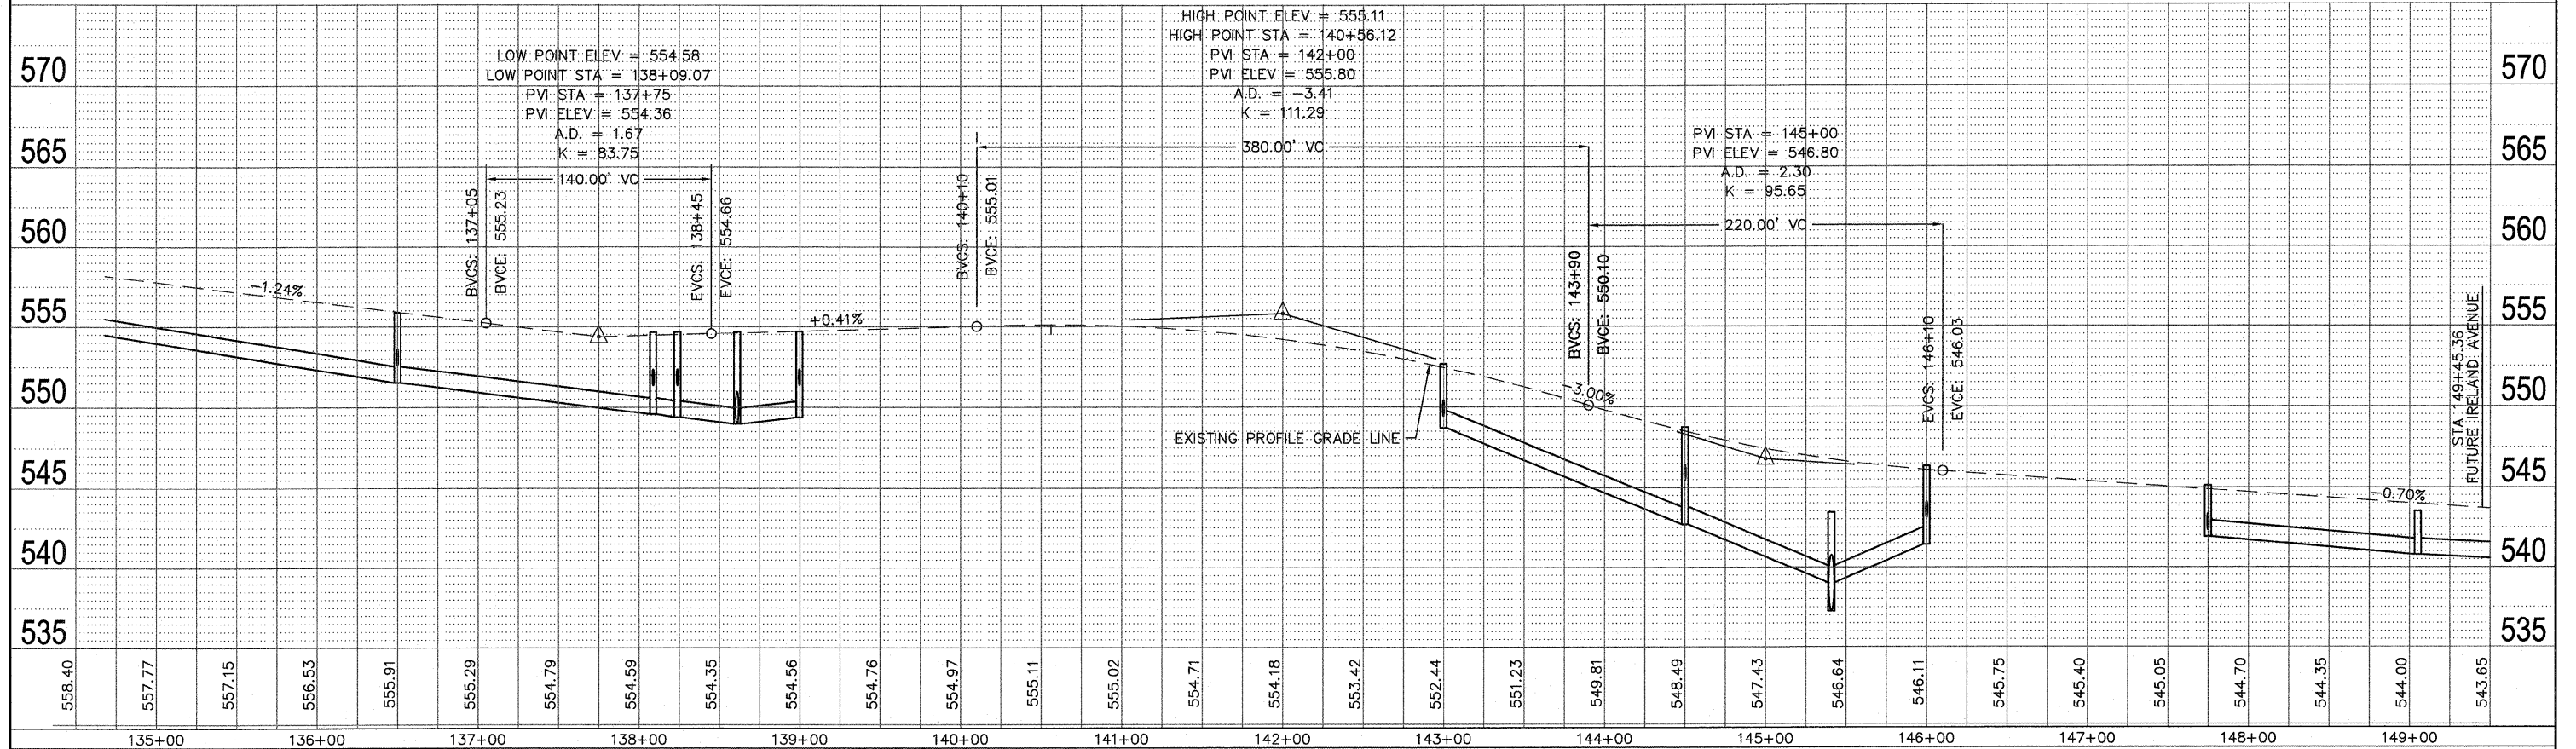

RIGHT PROFILE

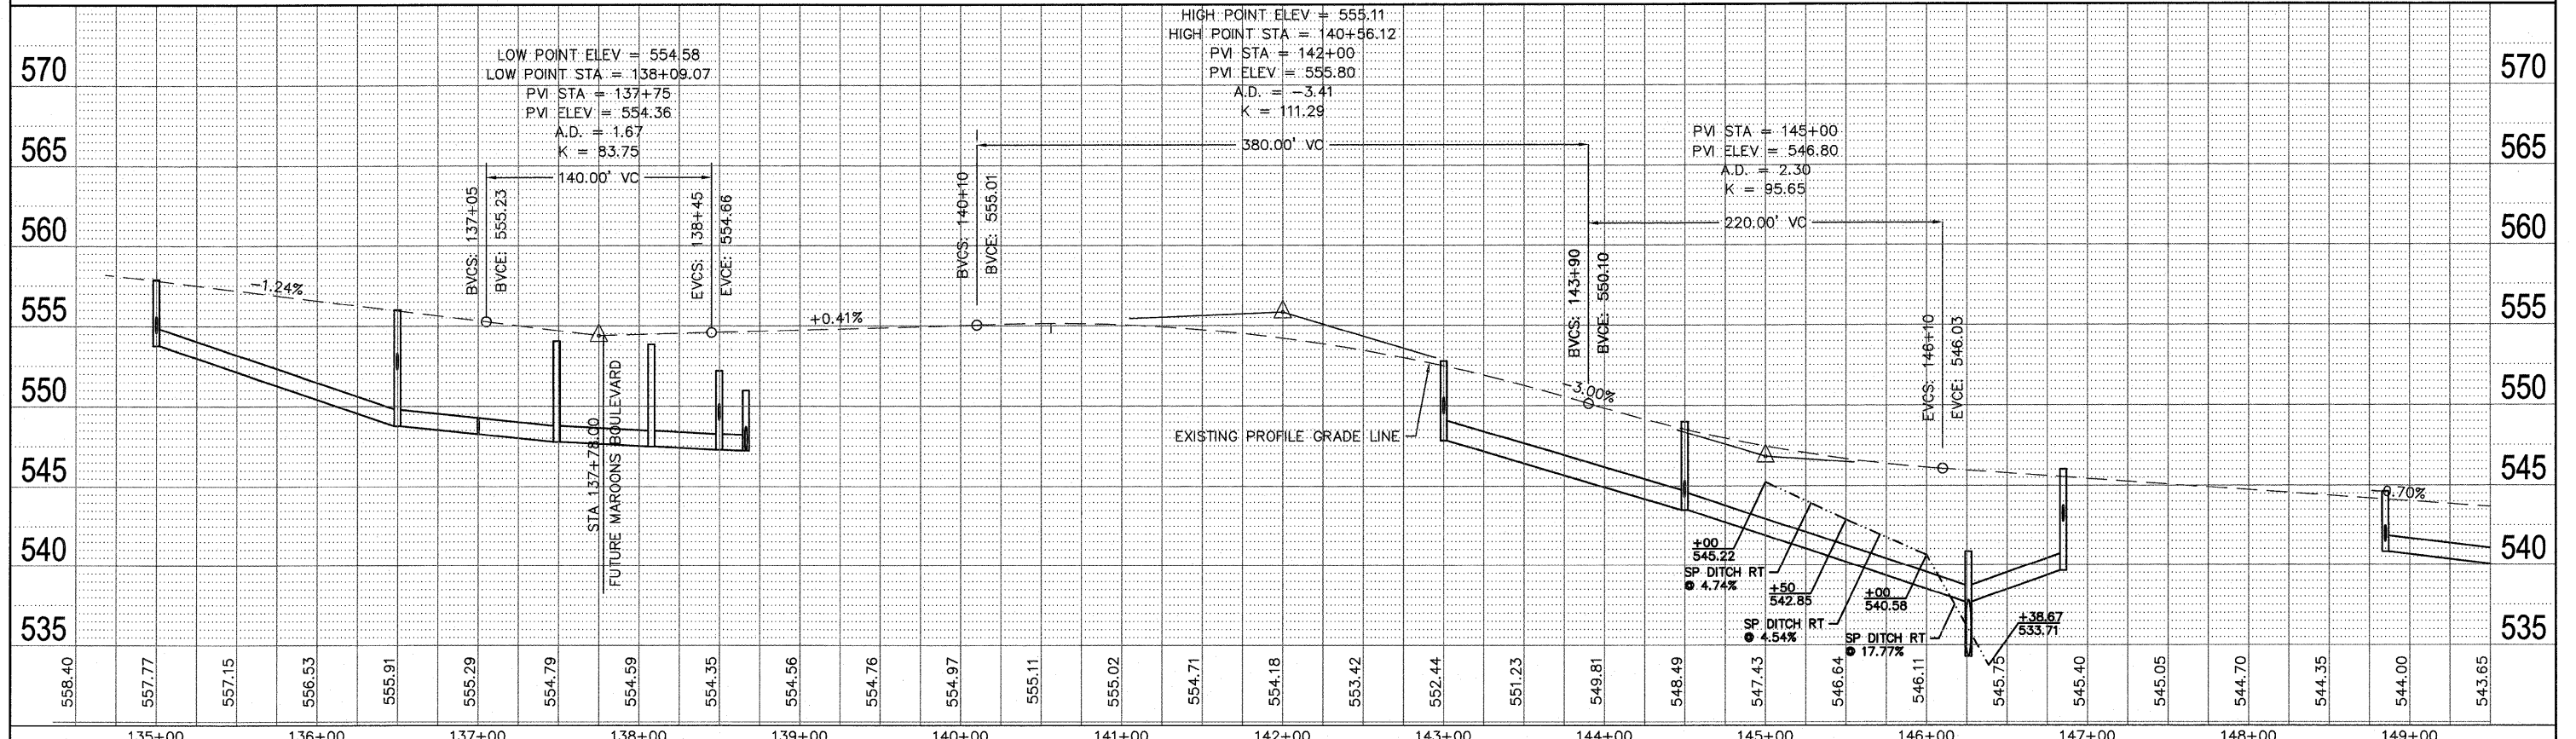

FILE NAME = 759MN01.DWG	USER NAME = SAM WRIGLEY	DESIGNED - SSM	REVISED -	CITY OF BELLEVILLE, ILLINOIS 101 S. Illinois Street Belleville, IL 62220-2105	FRANK SCOTT PARKWAY WEST PLAN & PROFILE SHEETS	F.A.U. RTE. 9256	SECTION 09-00212-00-CG	COUNTY ST. CLAIR	TOTAL SHEETS 90	SHEET NO. 13	
PLOT SCALE = 1' = 1'	CHECKED - AJG	REVISED -	SCALE:			SHEET NO. OF SHEETS	STA. 134+50 TO STA. 149+50	CONTRACT NO. 97379			
PLOT DATE = 2009-04-30	DATE = 2009-01-30	REVISED -	FED. ROAD DIST. NO. ILLINOIS FED. AID PROJECT								