



MATCHLINE STA. 149+90

MATCHLINE STA. 164+90

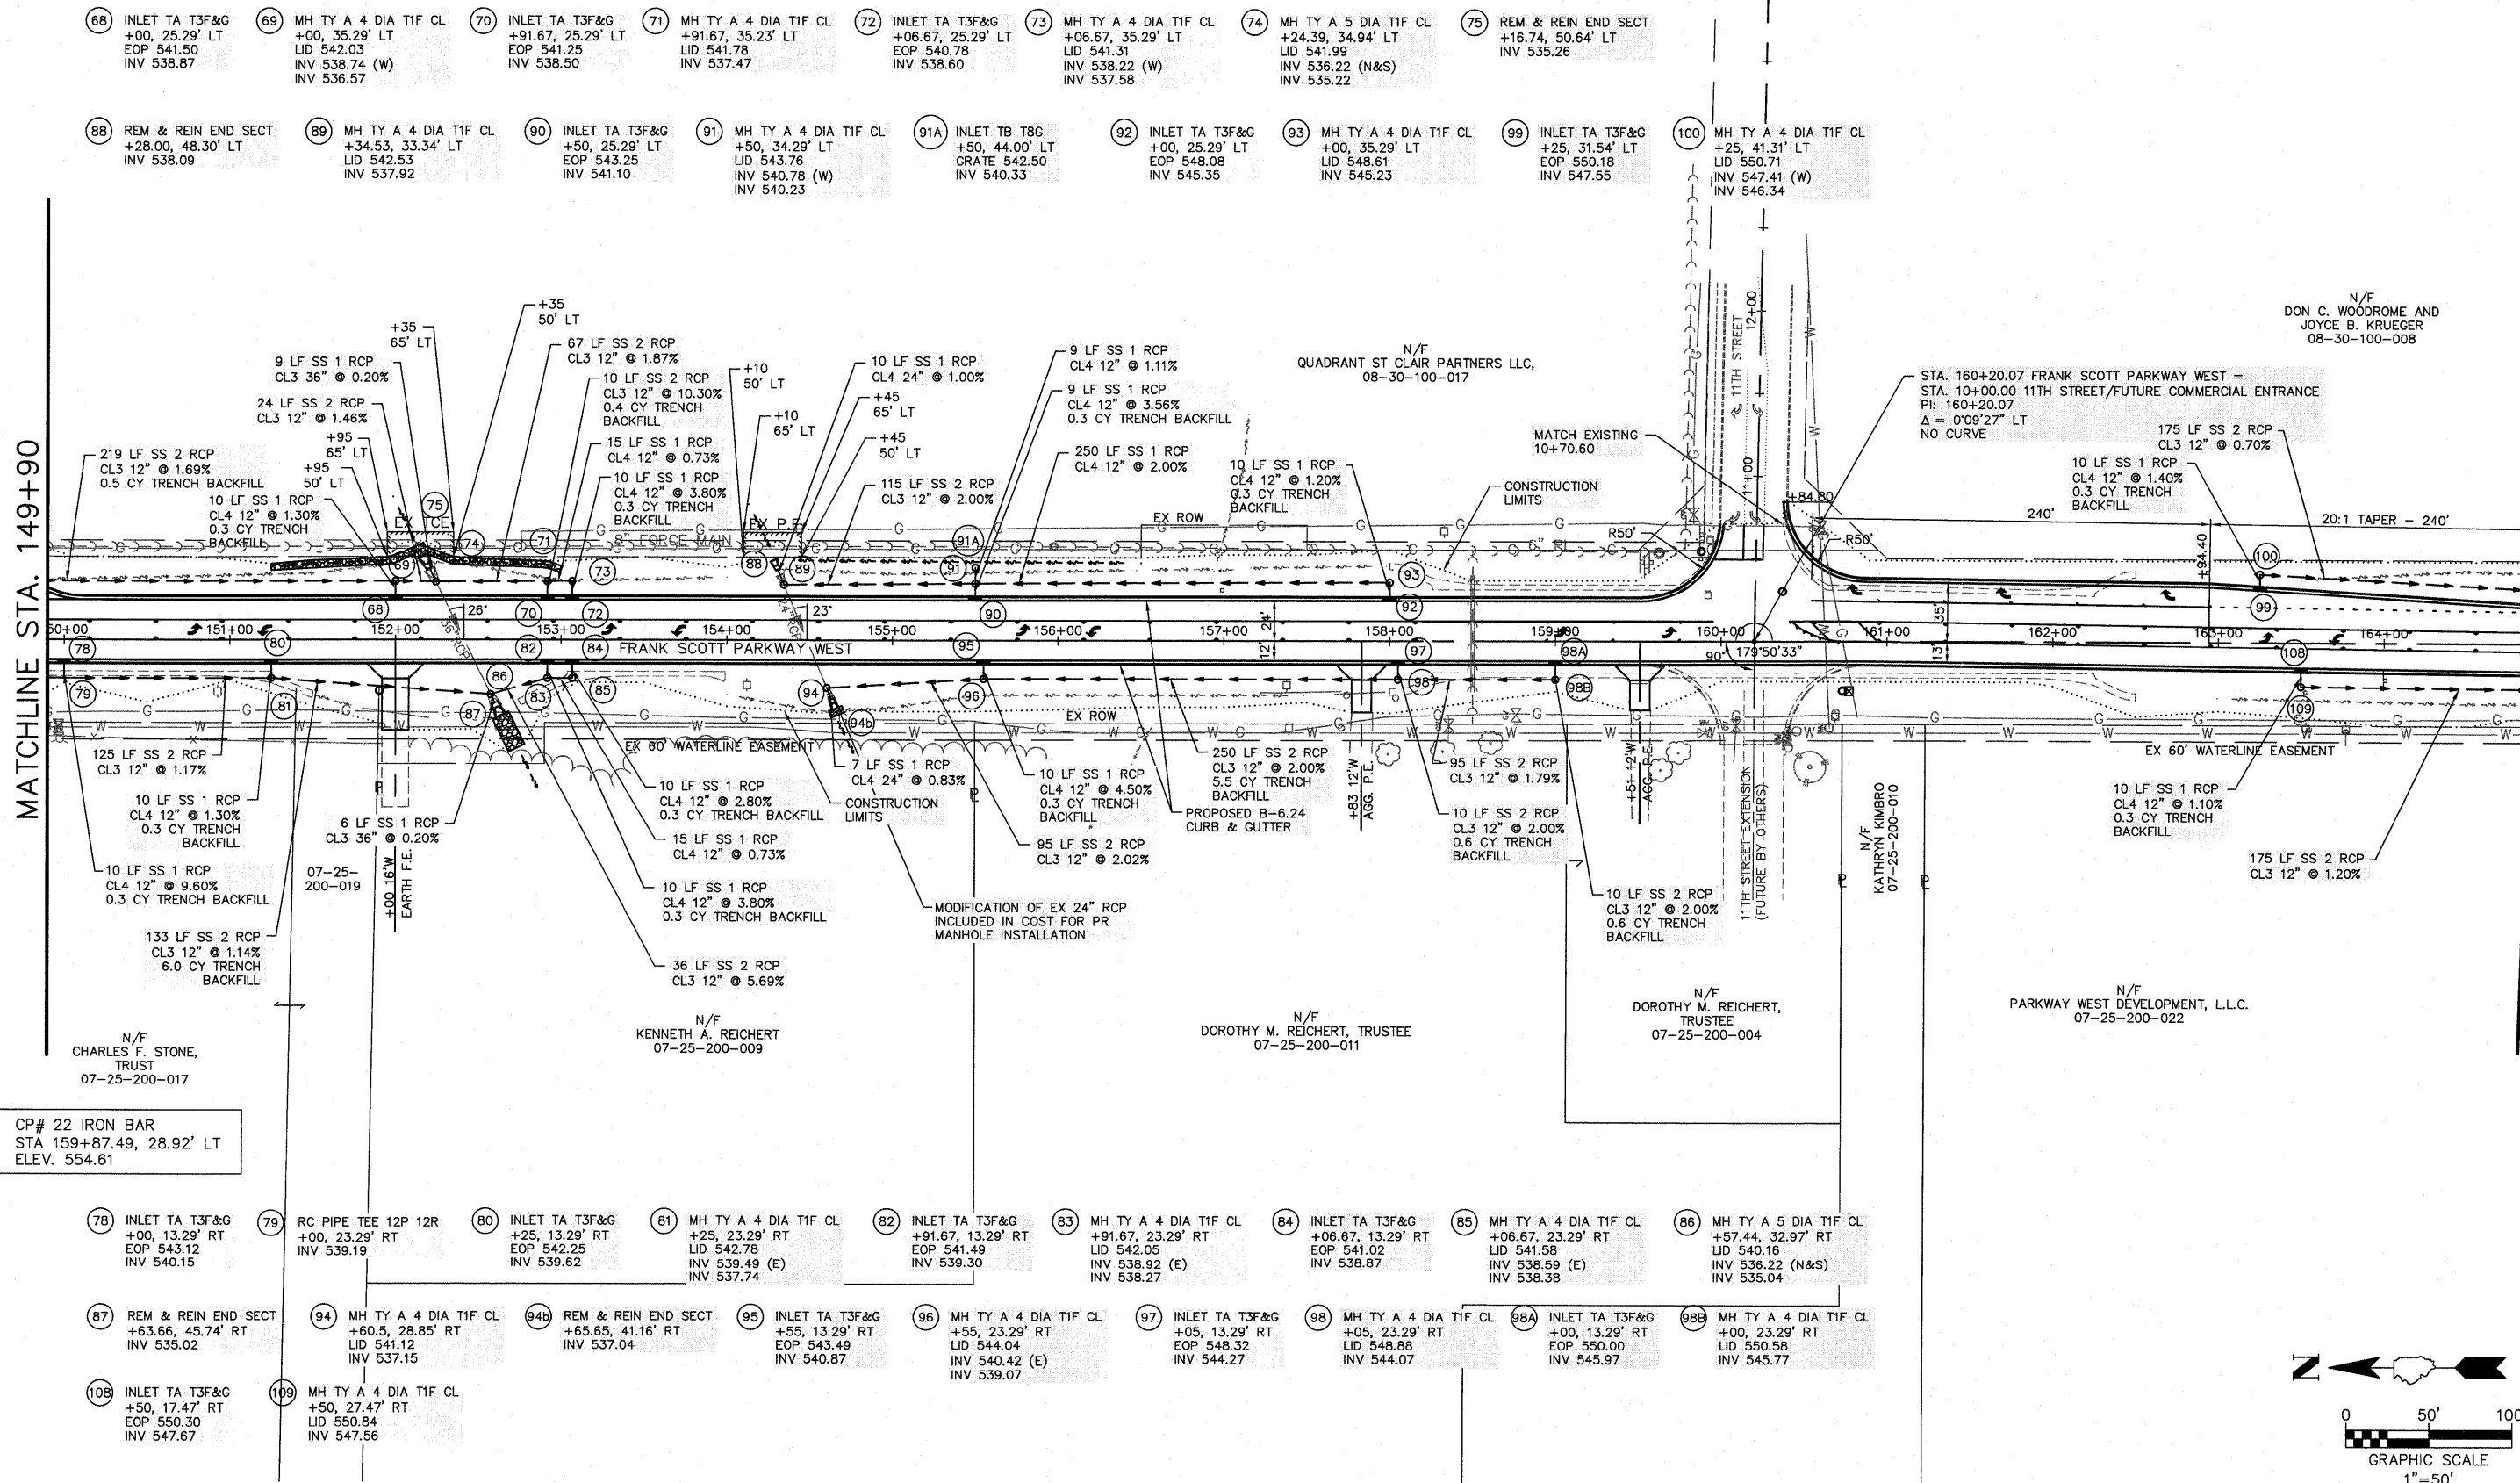

CP# 22 IRON BAR  
STA 159+87.49, 28.92' LT  
ELEV. 554.61

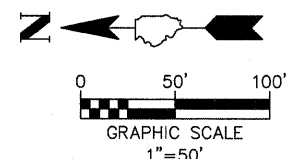

FILE NAME = 759MN01.DWG	USER NAME = SAM WRIGLEY	DESIGNED - SSM	REVISED -	CITY OF BELLEVILLE, ILLINOIS 101 S. Illinois Street Belleville, IL 62220-2105		FRANK SCOTT PARKWAY WEST PLAN & PROFILE SHEETS		F.A.U. RTE. = 9256	SECTION = 09-00212-00-CG	COUNTY = ST. CLAIR	TOTAL SHEETS = 90	SHEET NO. = 14
PLOT SCALE = 1"=1'	CHECKED - AJG	REVISIED -	DATE = 2009-01-30					SCALE: SHEET NO. ___ OF ___ SHEETS	STA. 149+50 TO STA. 164+50	CONTRACT NO. 97379		
PLOT DATE = 2009-04-30	DATE = 2009-01-30	REVISIED -						FED. ROAD DIST. NO. =	ILLINOIS	FED. AID PROJECT		