



MATCHLINE STA. 164+90

MATCHLINE STA. 179+90

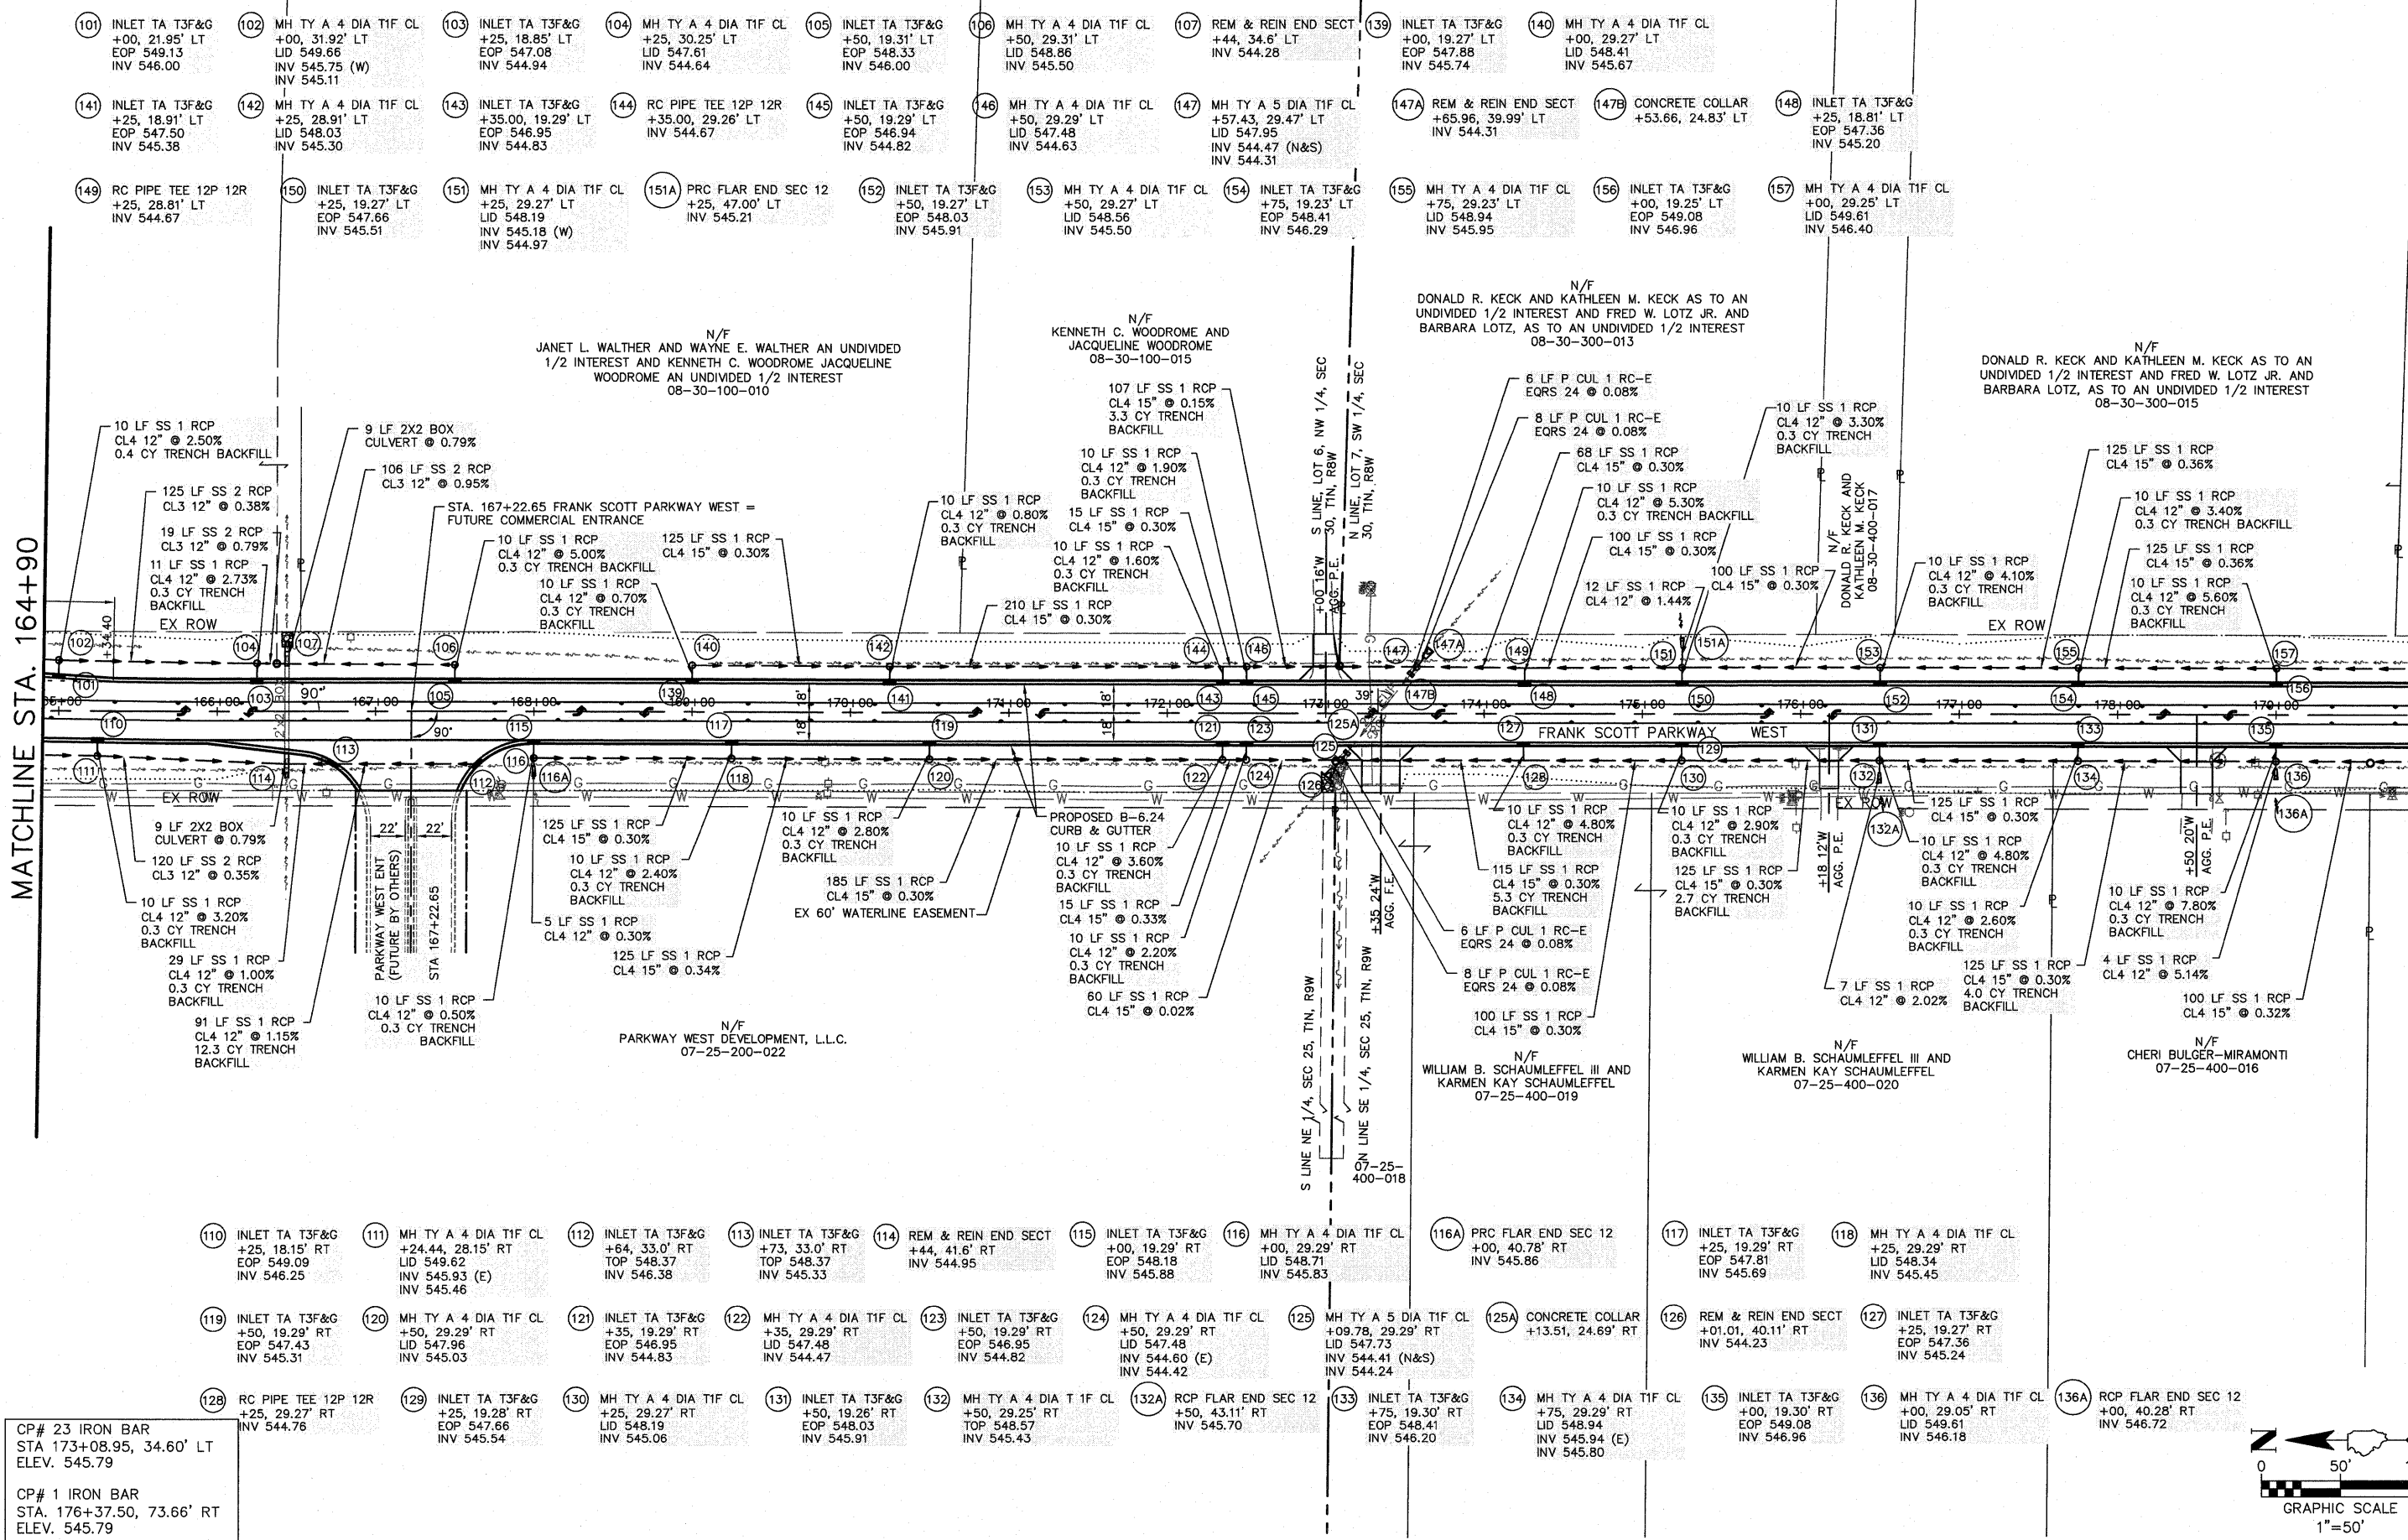

CP# 23 IRON BAR
STA. 173+08.95, 34.60' LT
ELEV. 545.79

CP# 1 IRON BAR
STA. 176+37.50, 73.66' RT
ELEV. 545.79

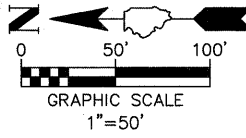

FILE NAME = 759MN01.DWG	USER NAME = SAM WRIGLEY	DESIGNED - SSM	REVISED -	CITY OF BELLEVILLE, ILLINOIS 101 S. Illinois Street Belleville, IL 62220-2105		FRANK SCOTT PARKWAY WEST PLAN & PROFILE SHEETS		F.A.U. RTE. 9256	SECTION 09-00212-00-CG	COUNTY ST. CLAIR	TOTAL SHEETS 90	SHEET NO. 16
PLOT SCALE = 1"=1'	DESIGNED - SW3	REVISED -	REVISED -					CONTRACT NO. 97379				
PLOT DATE = 2009-04-30	CHECKED - AJG	DATE = 2009-01-30	REVISED -	SCALE:	SHEET NO. OF SHEETS	STA.164+50 TO STA. 179+50	FED. ROAD DIST. NO.	ILLINOIS	FED. AID PROJECT			