



LEFT PROFILE

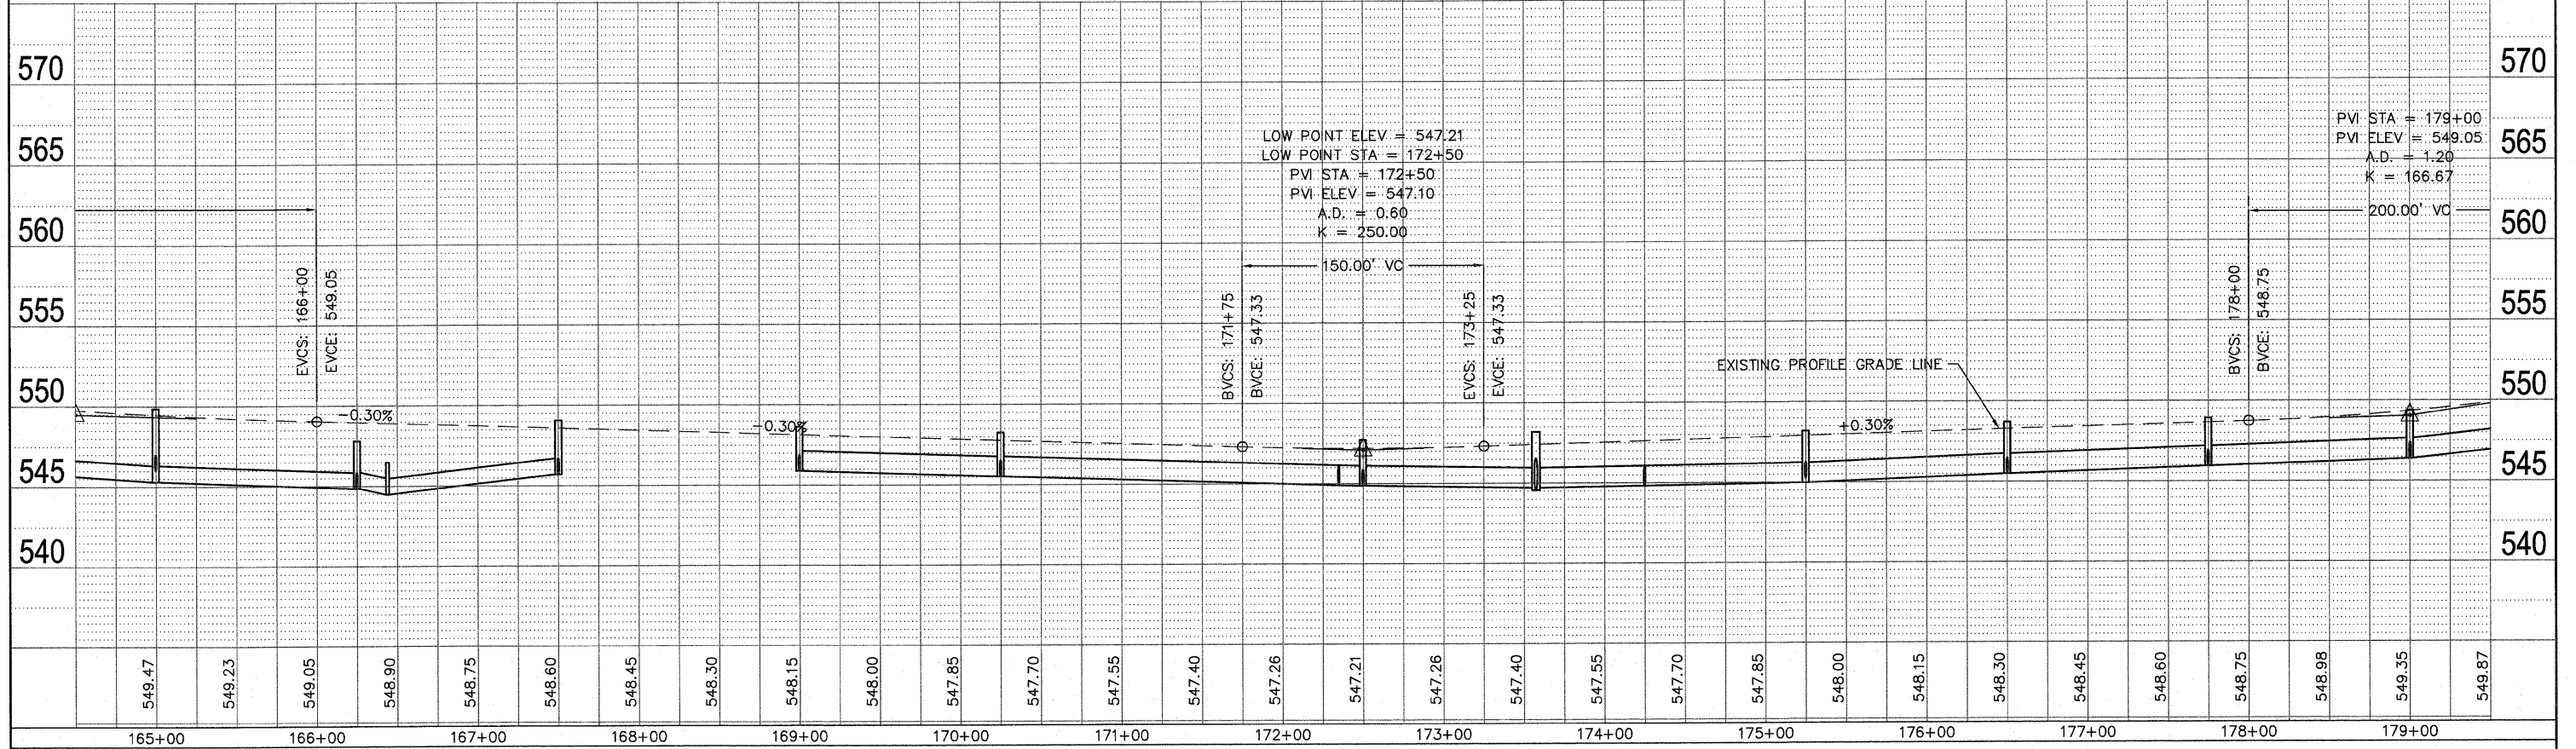

RIGHT PROFILE

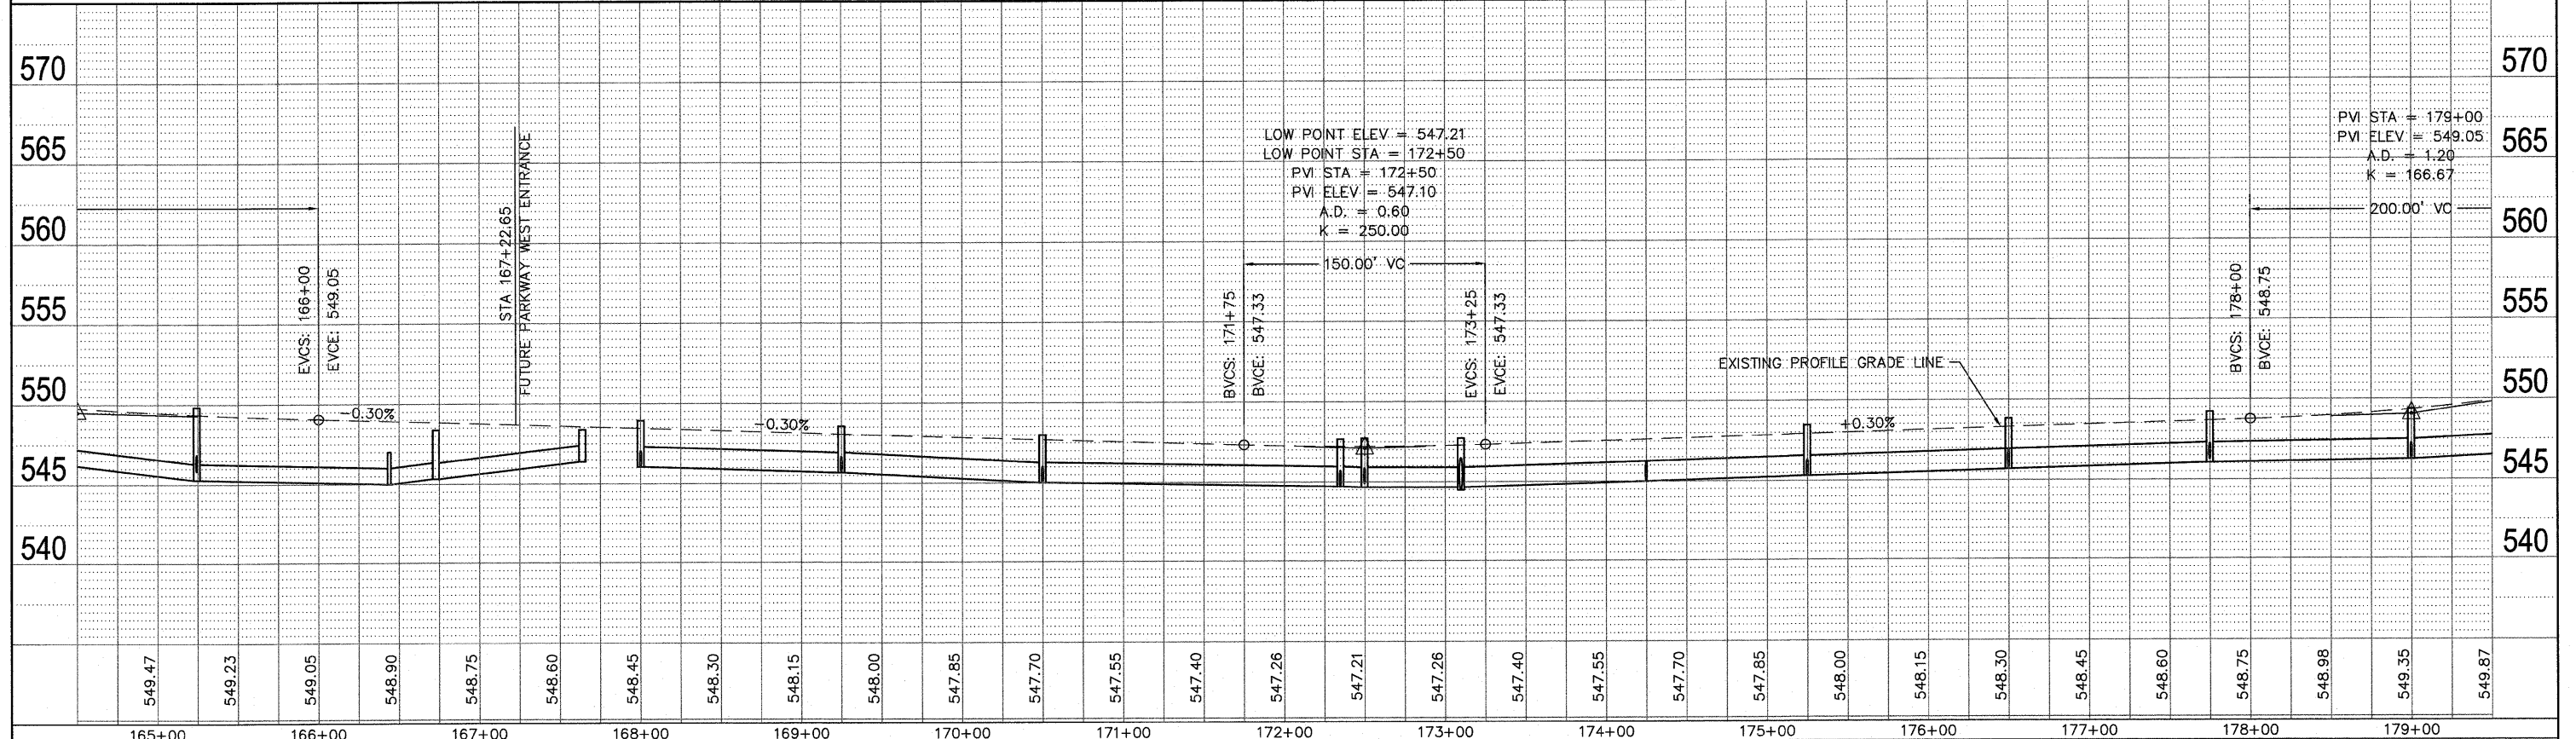

DATE	
BY	
REVISIONS	
PLAN	
NO.	
NOTE BOOK	
NO.	
ALIGNMENT CHECKED	
GRADES CHECKED	
DATE	
BY	
DATE	
BY	

DATE	
BY	
REVISIONS	
PROFILE	
NO.	
NOTE BOOK	
NO.	
ALIGNMENT CHECKED	
GRADES CHECKED	
DATE	
BY	
DATE	
BY	

FILE NAME = 759MN01.DWG	USER NAME = SAM WRIGLEY	DESIGNED - SSM	REVISED -	CITY OF BELLEVILLE, ILLINOIS 101 S. Illinois Street Belleville, IL 62220-2105	FRANK SCOTT PARKWAY WEST PLAN & PROFILE SHEETS	F.A.U. RTE. 9256	SECTION 09-00212-00-CG	COUNTY ST. CLAIR	TOTAL SHEETS 90	SHEET NO. 17	
PLOT SCALE = 1" = 1'	CHECKED - AJG	REVISED -	SCALE:			SHEET NO. OF SHEETS	STA. 164+50 TO STA. 179+50	CONTRACT NO. 97379		FED. ROAD DIST. NO. ILLINOIS FED. AID PROJECT	
PLOT DATE = 2009-04-30	DATE = 2009-01-30	REVISED -									