


MATCHLINE STA. 179+90

MATCHLINE STA. 194+90

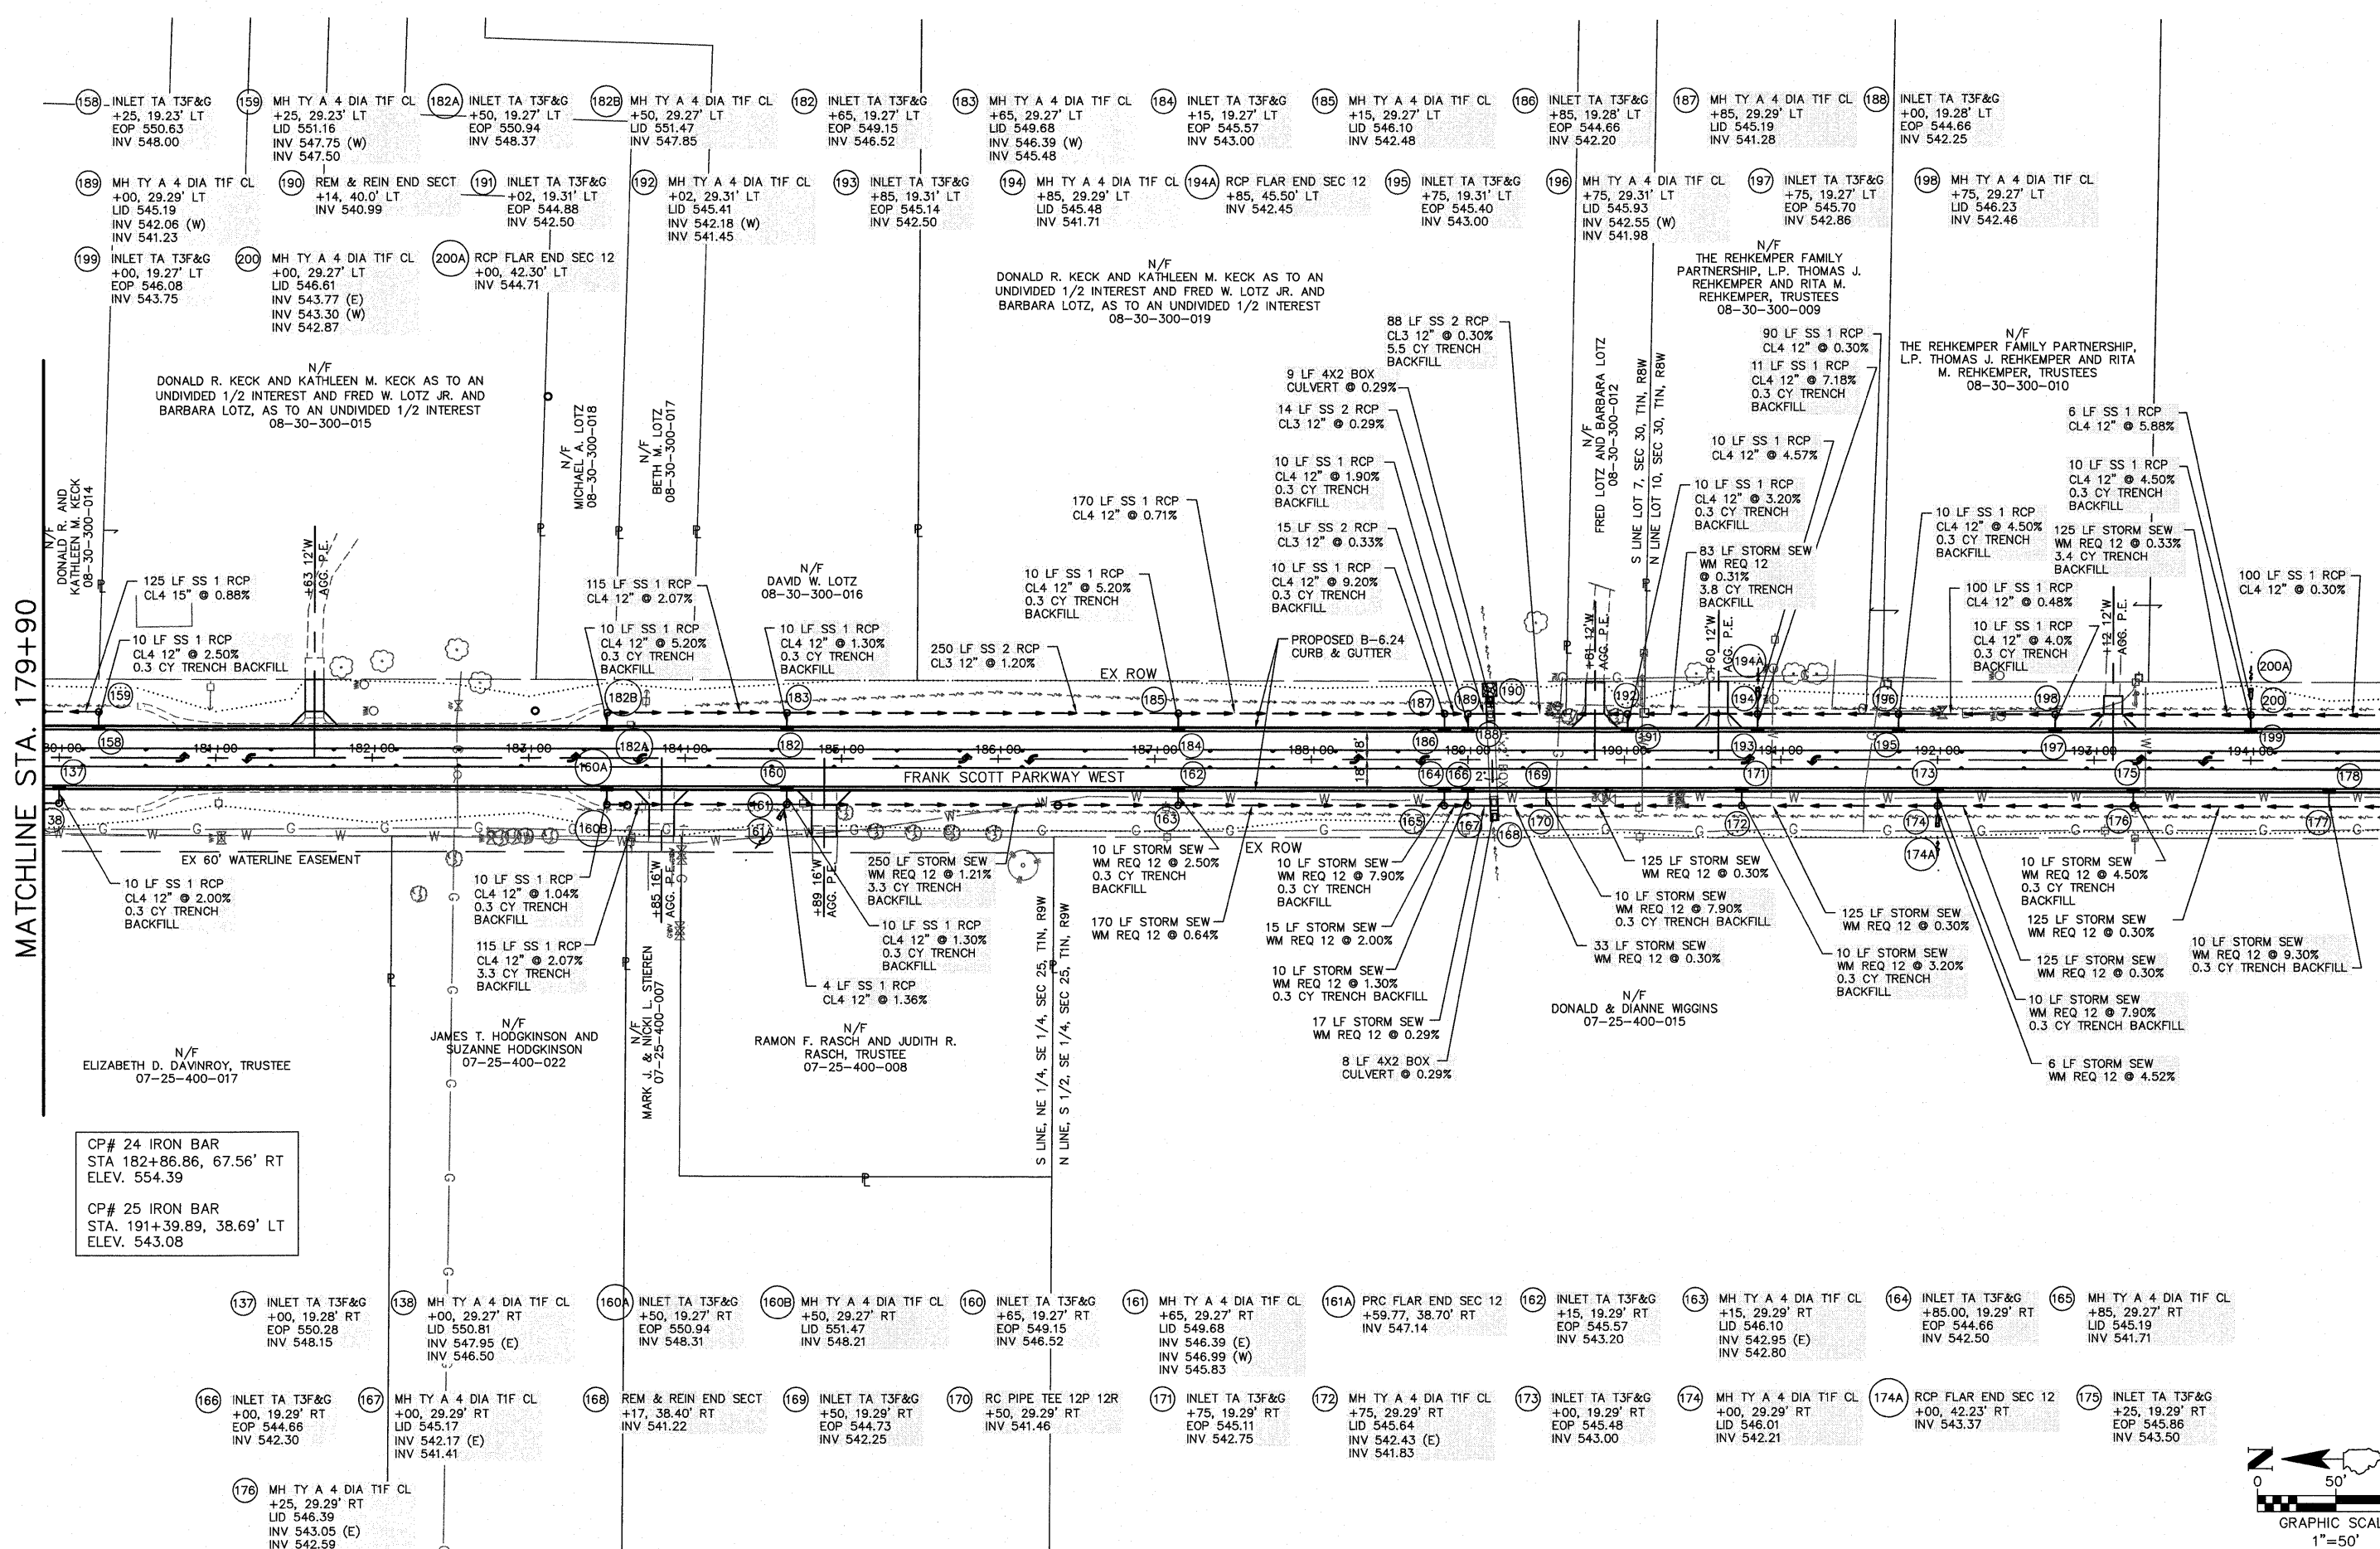

CP# 24 IRON BAR
STA 182+86.86, 67.56' RT
ELEV. 554.39

CP# 25 IRON BAR
STA. 191+39.89, 38.69' LT
ELEV. 543.08

FILE NAME = 759MN01.DWG	USER NAME = SAM WRIGLEY	DESIGNED - SSM	REVISED -	CITY OF BELLEVILLE, ILLINOIS 101 S. Illinois Street Belleville, IL 62220-2105	FRANK SCOTT PARKWAY WEST PLAN & PROFILE SHEETS	F.A.U. RTE. 9256	SECTION 09-00212-00-CG	COUNTY ST. CLAIR	TOTAL SHEETS 90	SHEET NO. 18	
PLOT SCALE = 1" = 1'	CHECKED - AJG	DATE - 2009-01-30	REVISED -			SCALE:	SHEET NO. ___ OF ___ SHEETS	STA. 179+50 TO STA. 194+50	CONTRACT NO. 97379		
PLOT DATE = 2009-04-30	DATE - 2009-01-30	REVISED -	REVISED -			FED. ROAD DIST. NO. ILLINOIS FED. AID PROJECT					