



DATE	
BY	
REVIEWED	
PLANNED	
ALIGNMENT CHECKED	
NOTE BOOK NO.	
CADD FILE NAME	

DATE	
BY	
REVIEWED	
PROFILES	
GRADES CHECKED	
NOTE BOOK NO.	
STRUCTURE NOTATIONS GRID	

### LEFT PROFILE

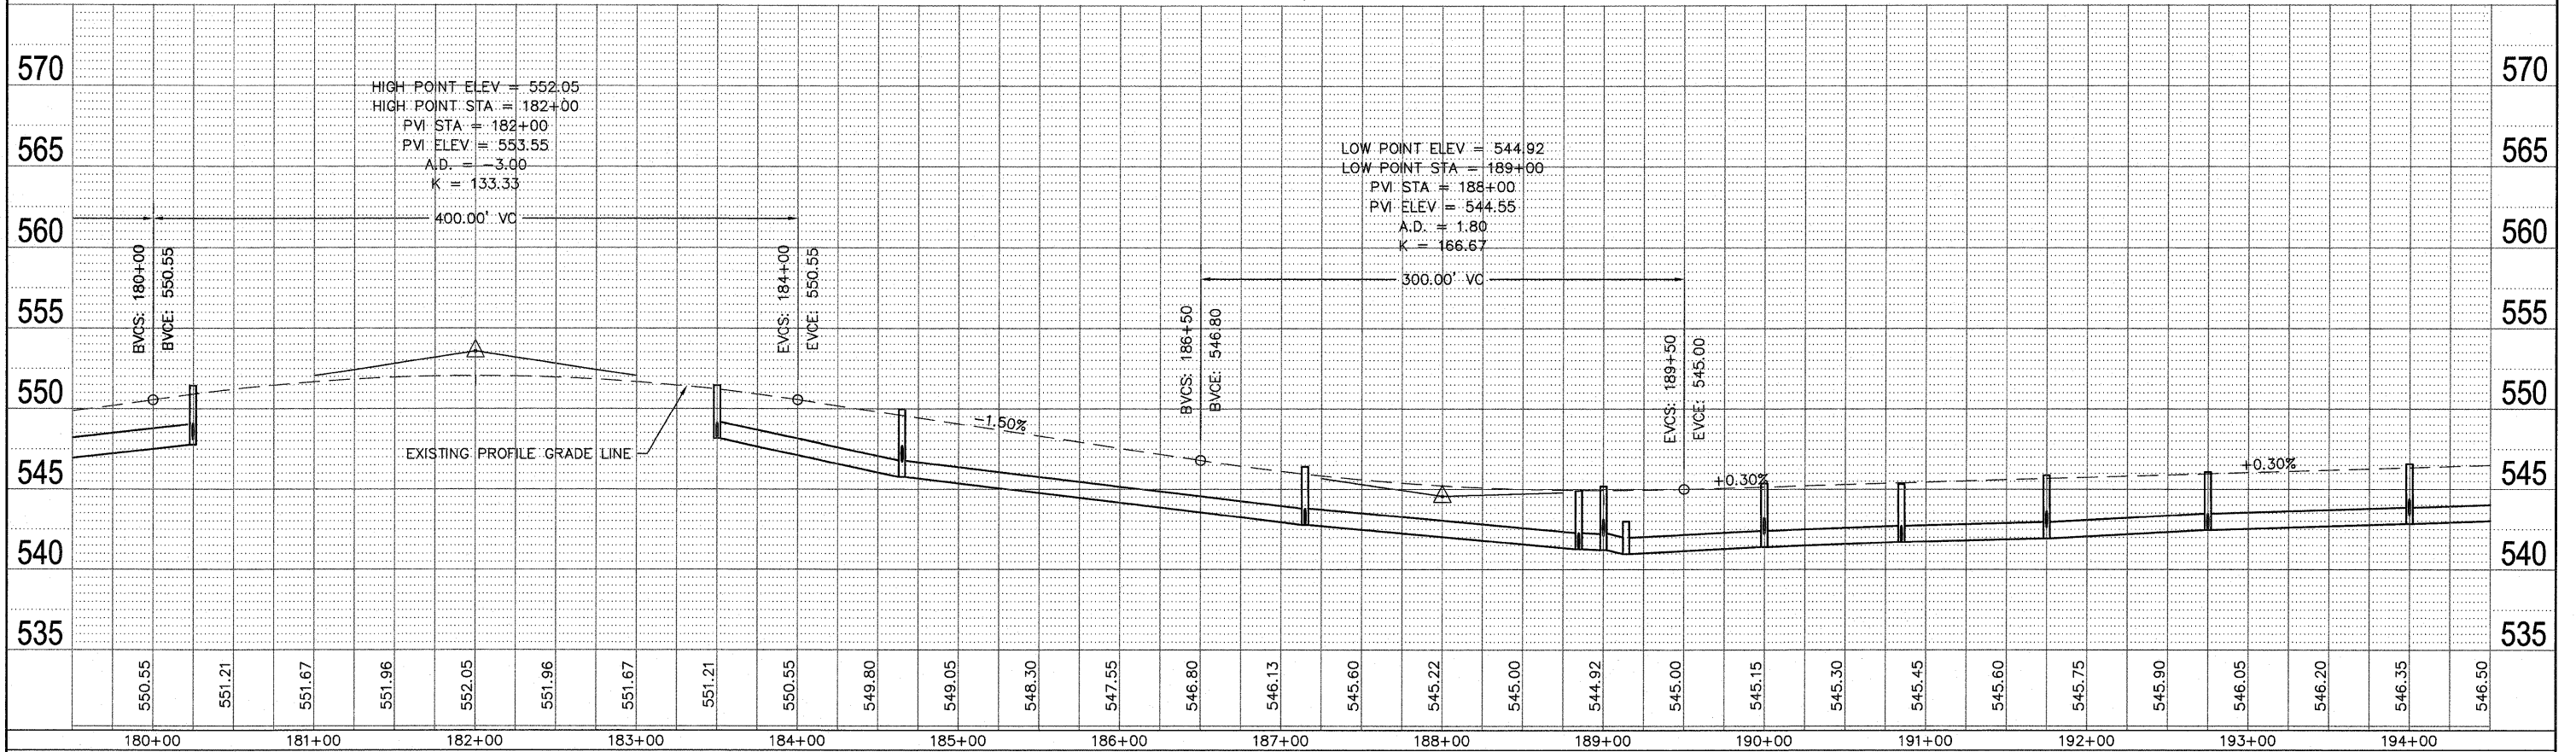

### RIGHT PROFILE

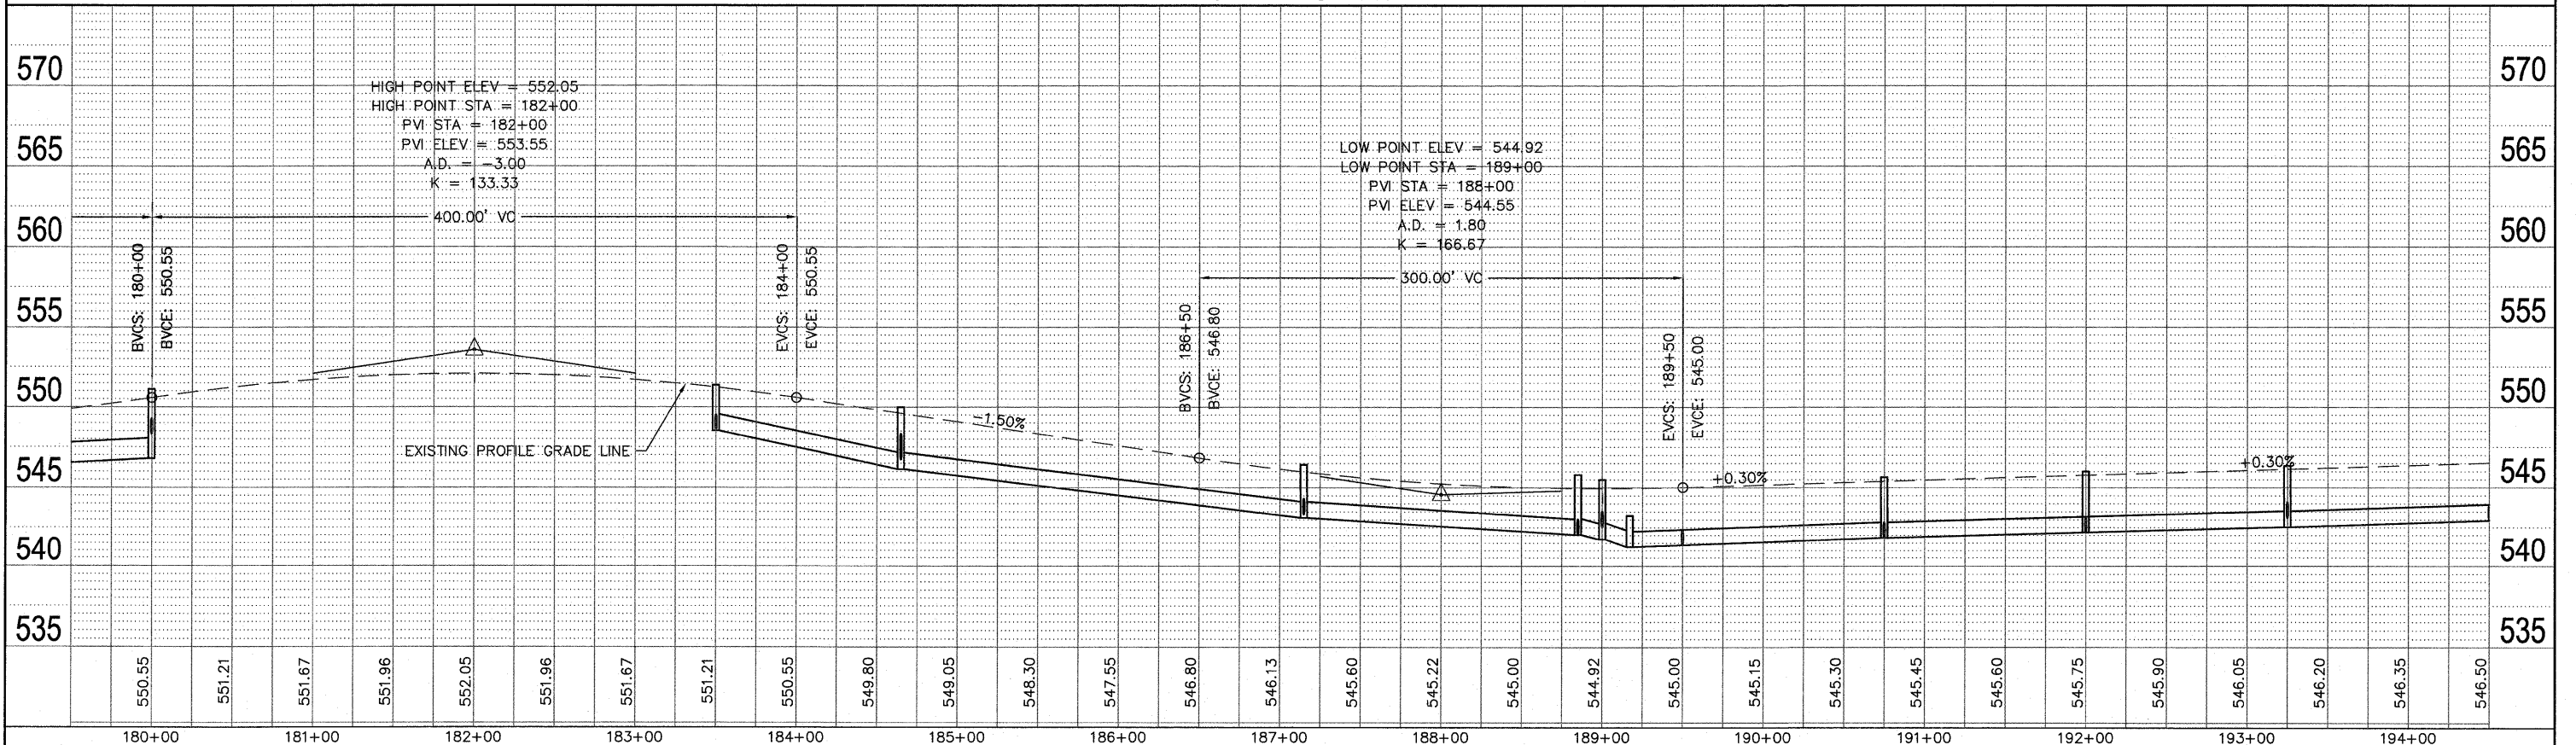

FILE NAME = 759MN01.DWG	USER NAME = SAM WRIGLEY	DESIGNED - SSM	REVISED -	CITY OF BELLEVILLE, ILLINOIS 101 S. Illinois Street Belleville, IL 62220-2105				FRANK SCOTT PARKWAY WEST PLAN & PROFILE SHEETS				F.A.U. RTE. 9256	SECTION 09-00212-00-CG	COUNTY ST. CLAIR	TOTAL SHEETS 90	SHEET NO. 19
	PLOT SCALE = 1" = 1'	CHECKED - AJG	REVISED -					SCALE:	SHEET NO. OF SHEETS	STA. 179+50 TO STA. 194+50	FED. ROAD DIST. NO. ILLINOIS	FED. AID PROJECT	CONTRACT NO. 97379			
	PLOT DATE = 2009-04-30	DATE = 2009-01-30	REVISED -													