



LEFT PROFILE

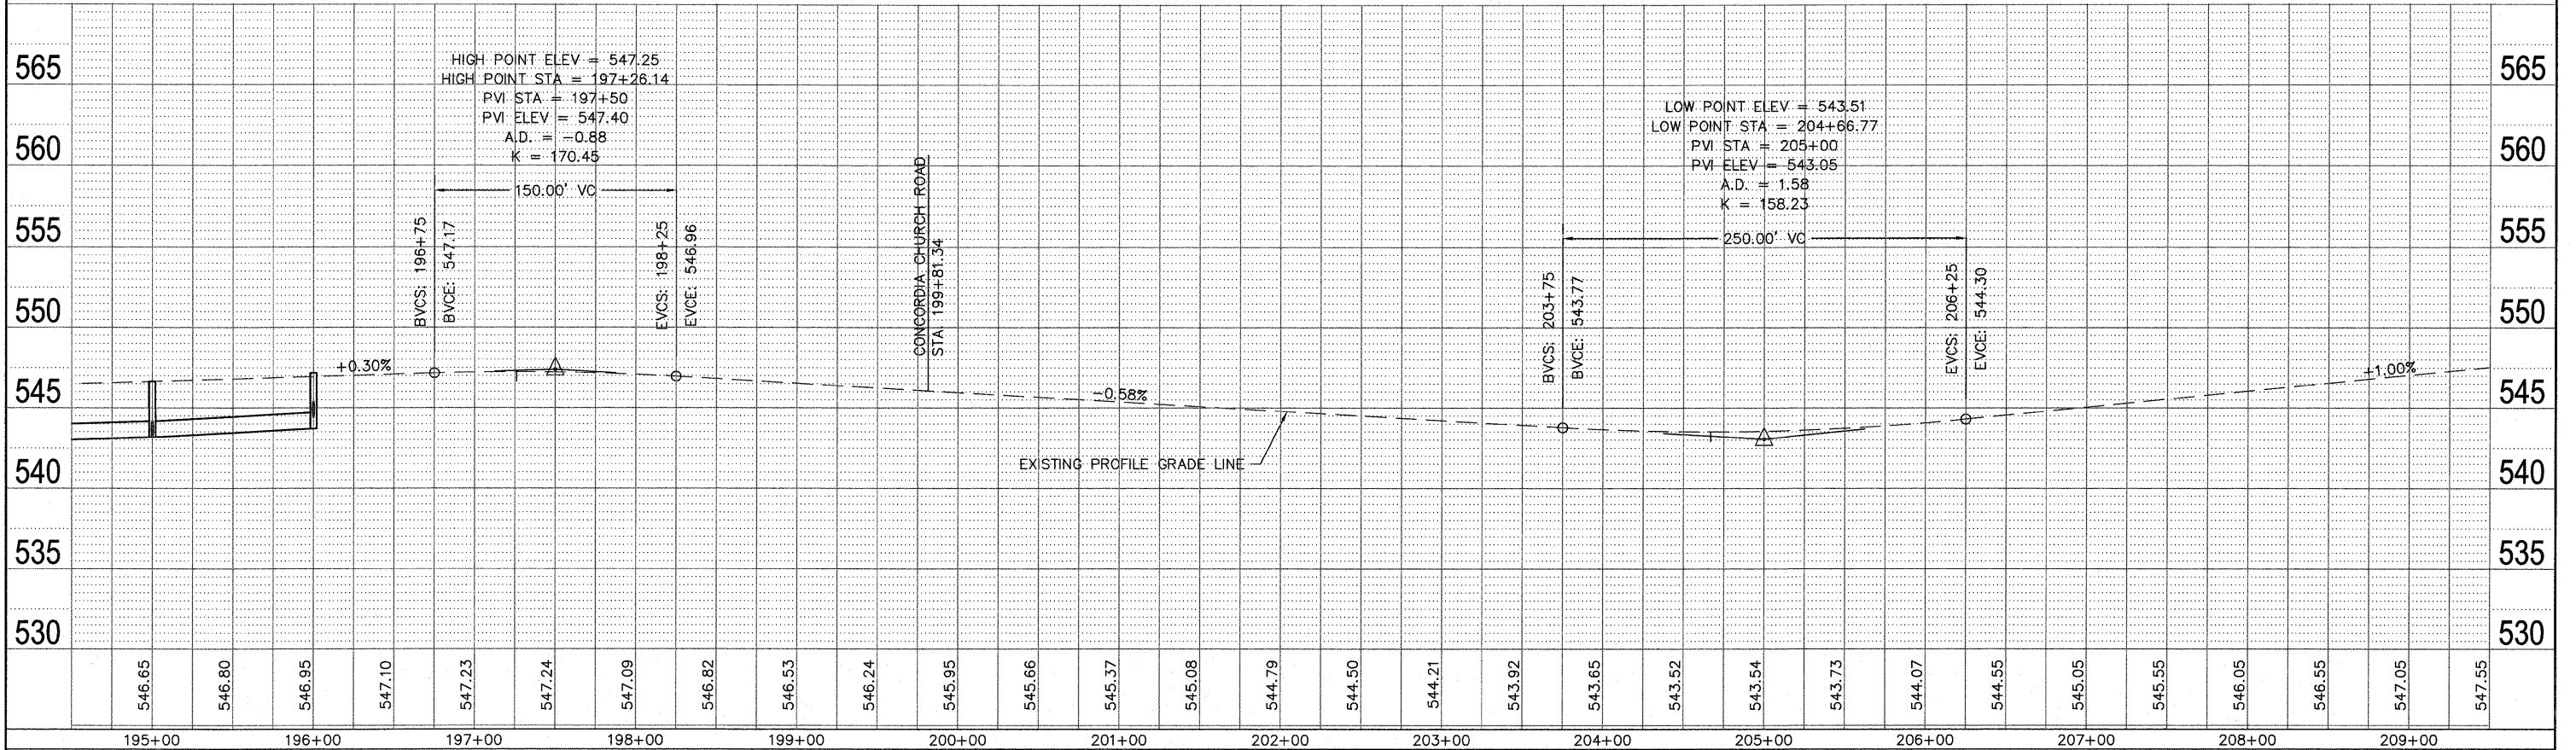

DATE	
BY	
REVIEWED	
ALIGNED CHECKED	
NOTE BOOK	
NO.	
PLAN	
NO.	

RIGHT PROFILE

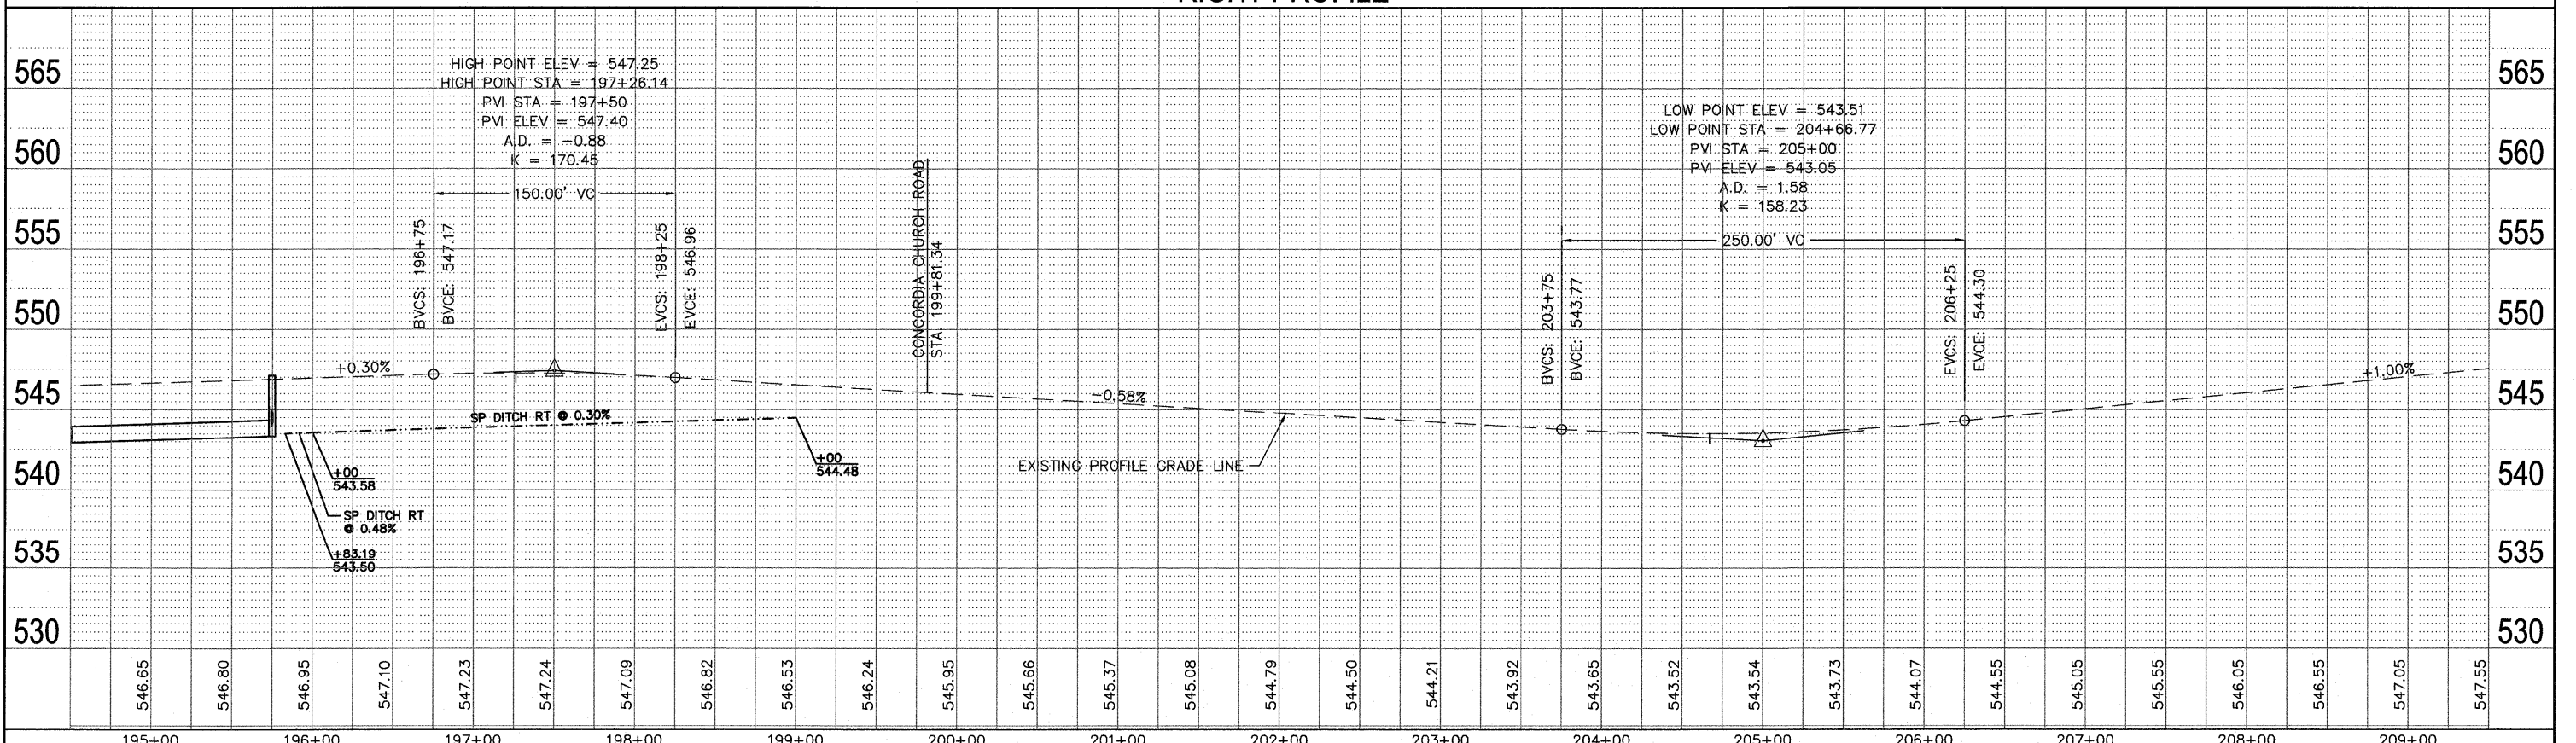

DATE	
BY	
REVIEWED	
GRADES CHECKED	
NOTE BOOK	
NO.	
PROFILE	
NO.	

FILE NAME = 759MN01.DWG	USER NAME = SAM WRIGLEY	DESIGNED - SSM	REVISED -	CITY OF BELLEVILLE, ILLINOIS 101 S. Illinois Street Belleville, IL 62220-2105	FRANK SCOTT PARKWAY WEST PLAN & PROFILE SHEETS	F.A.U. RTE. 9256	SECTION 09-00212-00-CG	COUNTY ST. CLAIR	TOTAL SHEETS 90	SHEET NO. 21	
PLOT SCALE = 1" = 1'	CHECKED - AJG	REVISED -	SCALE:			SHEET NO. OF SHEETS	STA. 194+50 TO STA. 209+00	CONTRACT NO. 97379			
PLOT DATE = 2009-04-30	DATE = 2009-01-30	REVISED -	FED. ROAD DIST. NO. ILLINOIS FED. AID PROJECT								