


DATE	
BY	
SURVEYED	
PLOTTED	
TEMPLATE	
AREAS	
CHECKED	
NO.	

DATE	
BY	
SURVEYED	
PLOTTED	
TEMPLATE	
AREAS	
CHECKED	
NO.	

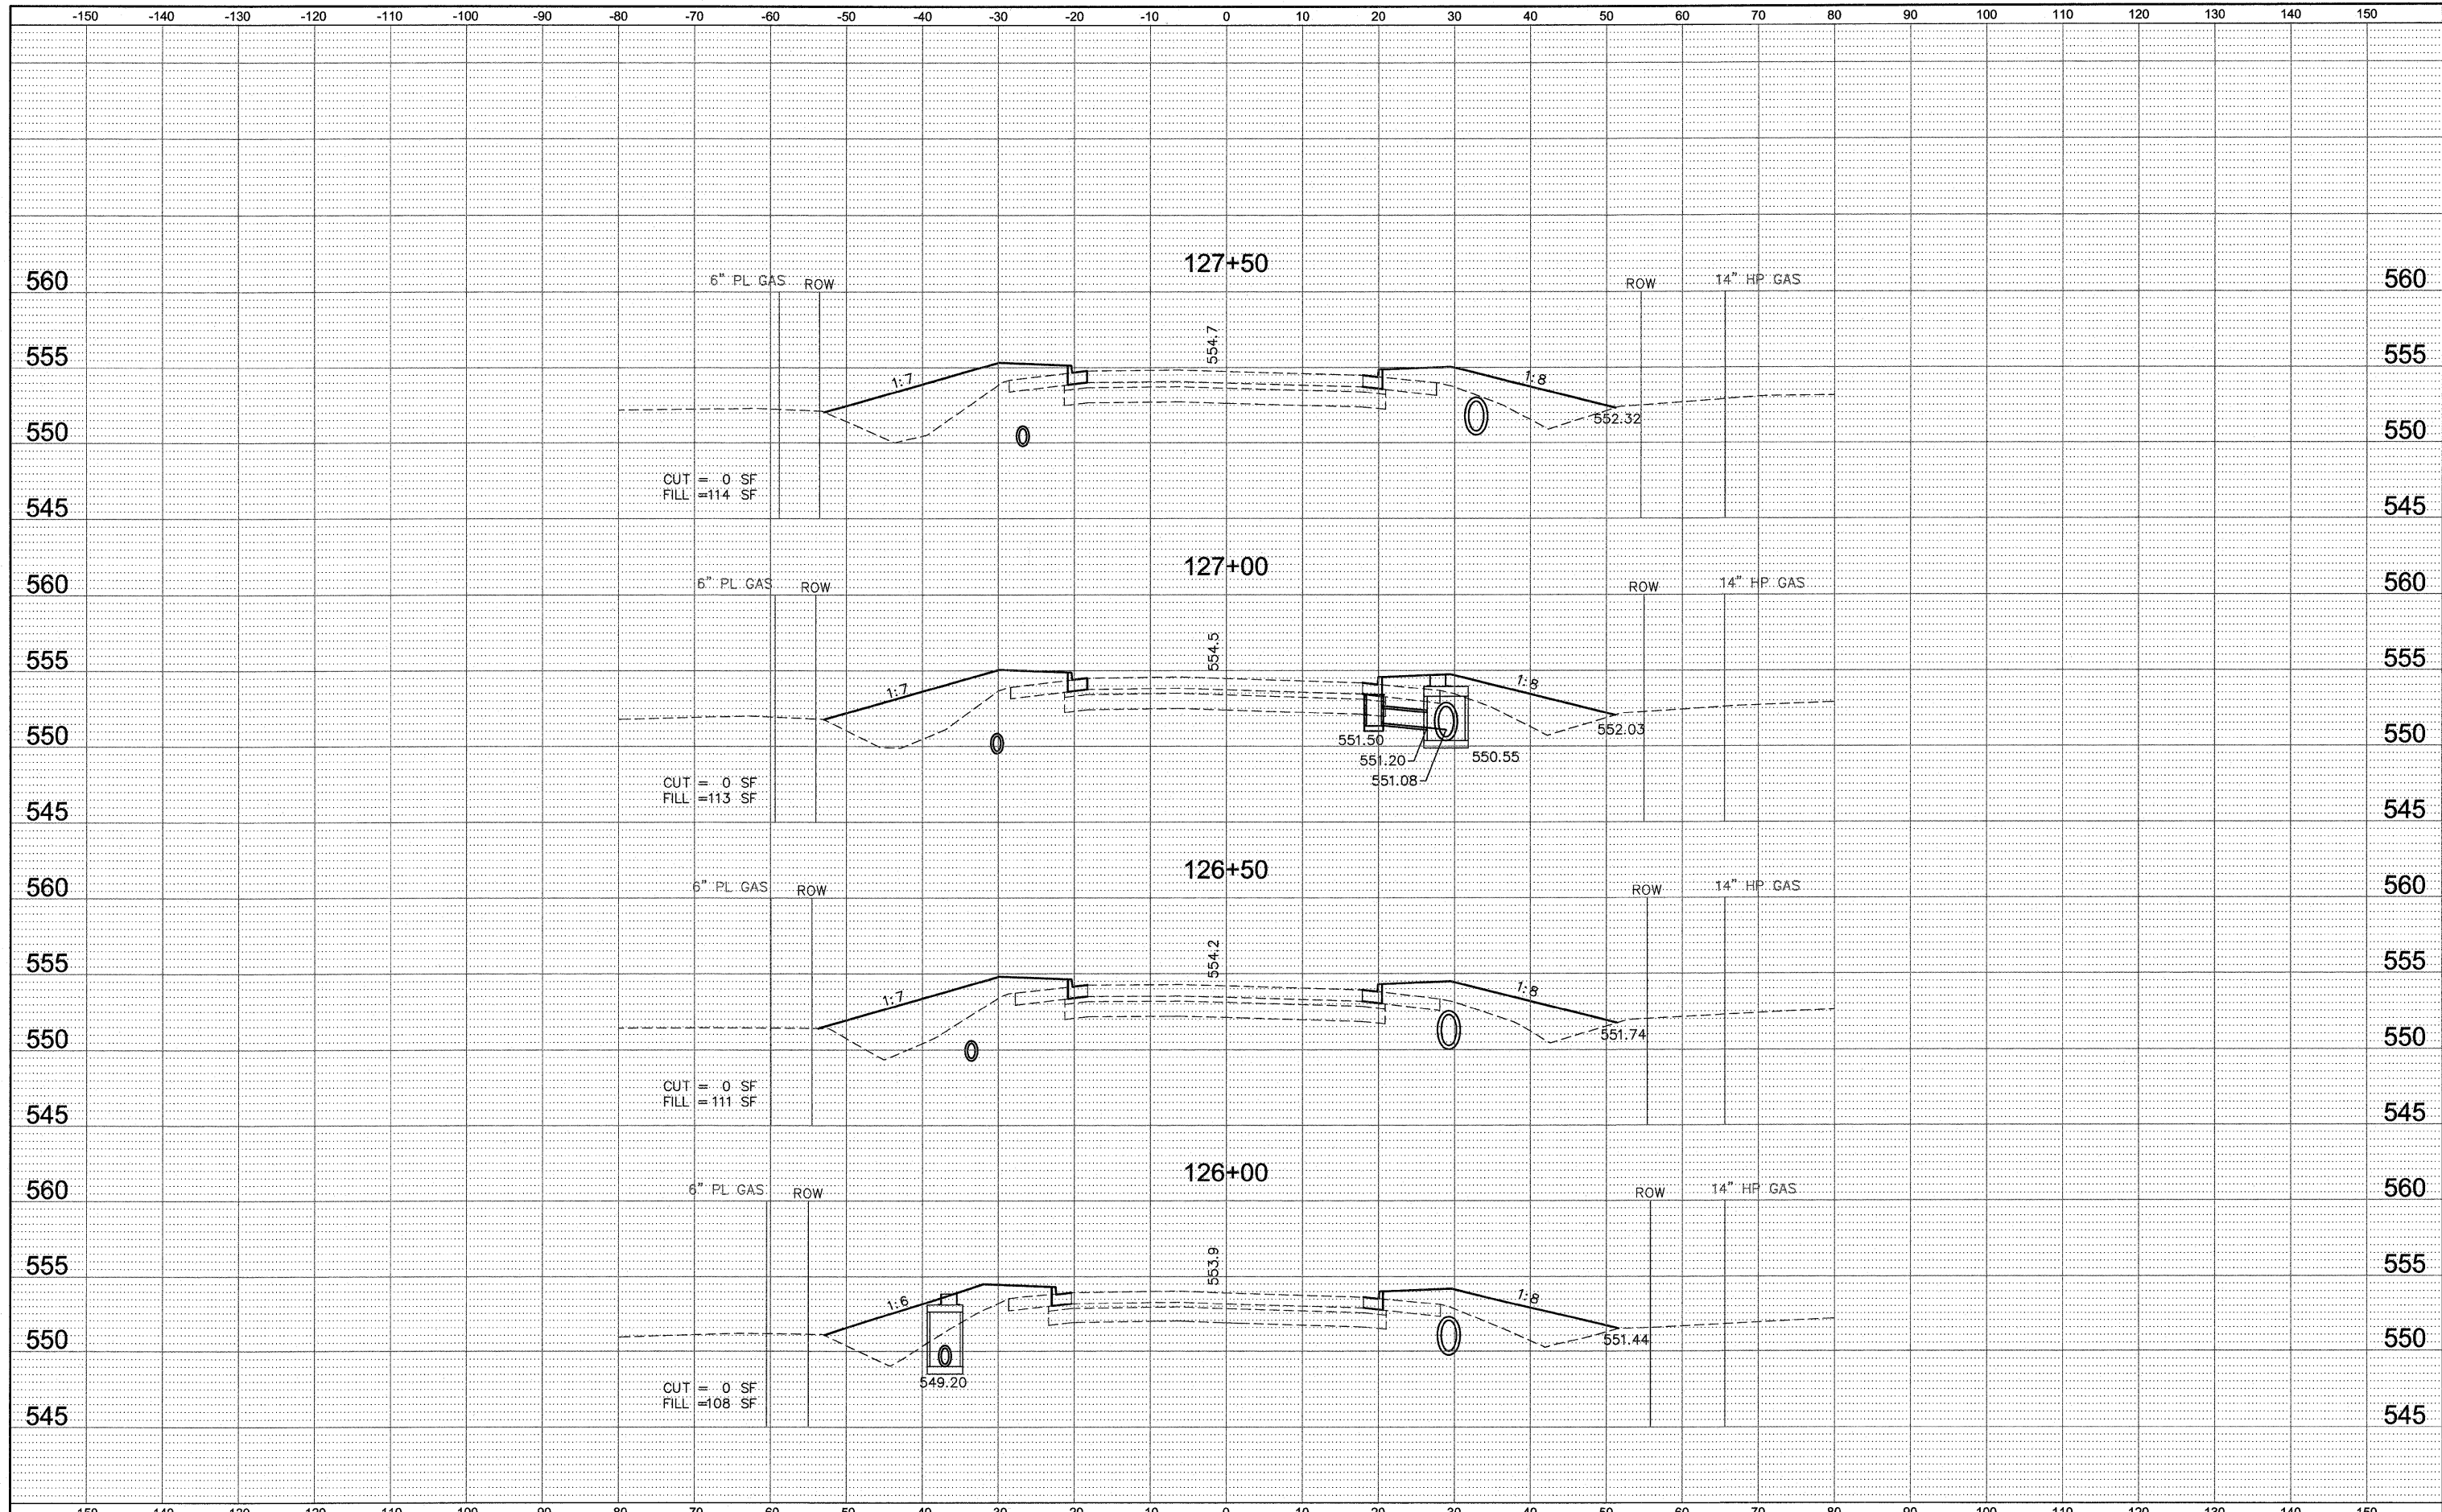

FILE NAME = 759XS01.DWG
 USER NAME = SAM WRIGLEY
 PLOT SCALE = 1" = 1'
 PLOT DATE = 2009-04-30

DESIGNED - SSM
 DRAWN - SW3
 CHECKED - AJG
 DATE - 2009-01-30

REVISED -
 REVISED -
 REVISED -
 REVISED -

CITY OF BELLEVILLE, ILLINOIS
 101 S. Illinois Street
 Belleville, IL 62220-2105

FRANK SCOTT PARKWAY WEST
 CROSS SECTION SHEETS
 SCALE: 1" = 10'
 SHEET NO. OF SHEETS STA. TO STA.

F.A.J. RTE. 9256	SECTION 09-00212-00-CG	COUNTY ST. CLAIR	TOTAL SHEETS 90	SHEET NO. 51
CONTRACT NO. 97379				
FED. ROAD DIST. NO. ILLINOIS FED. AID PROJECT				