


|              |  |
|--------------|--|
| DATE         |  |
| BY           |  |
| FINAL SURVEY |  |
| PLOTTED      |  |
| TEMPLATE     |  |
| AREAS        |  |
| NO.          |  |

|                 |  |
|-----------------|--|
| DATE            |  |
| BY              |  |
| ORIGINAL SURVEY |  |
| PLOTTED         |  |
| TEMPLATE        |  |
| AREAS           |  |
| NO.             |  |

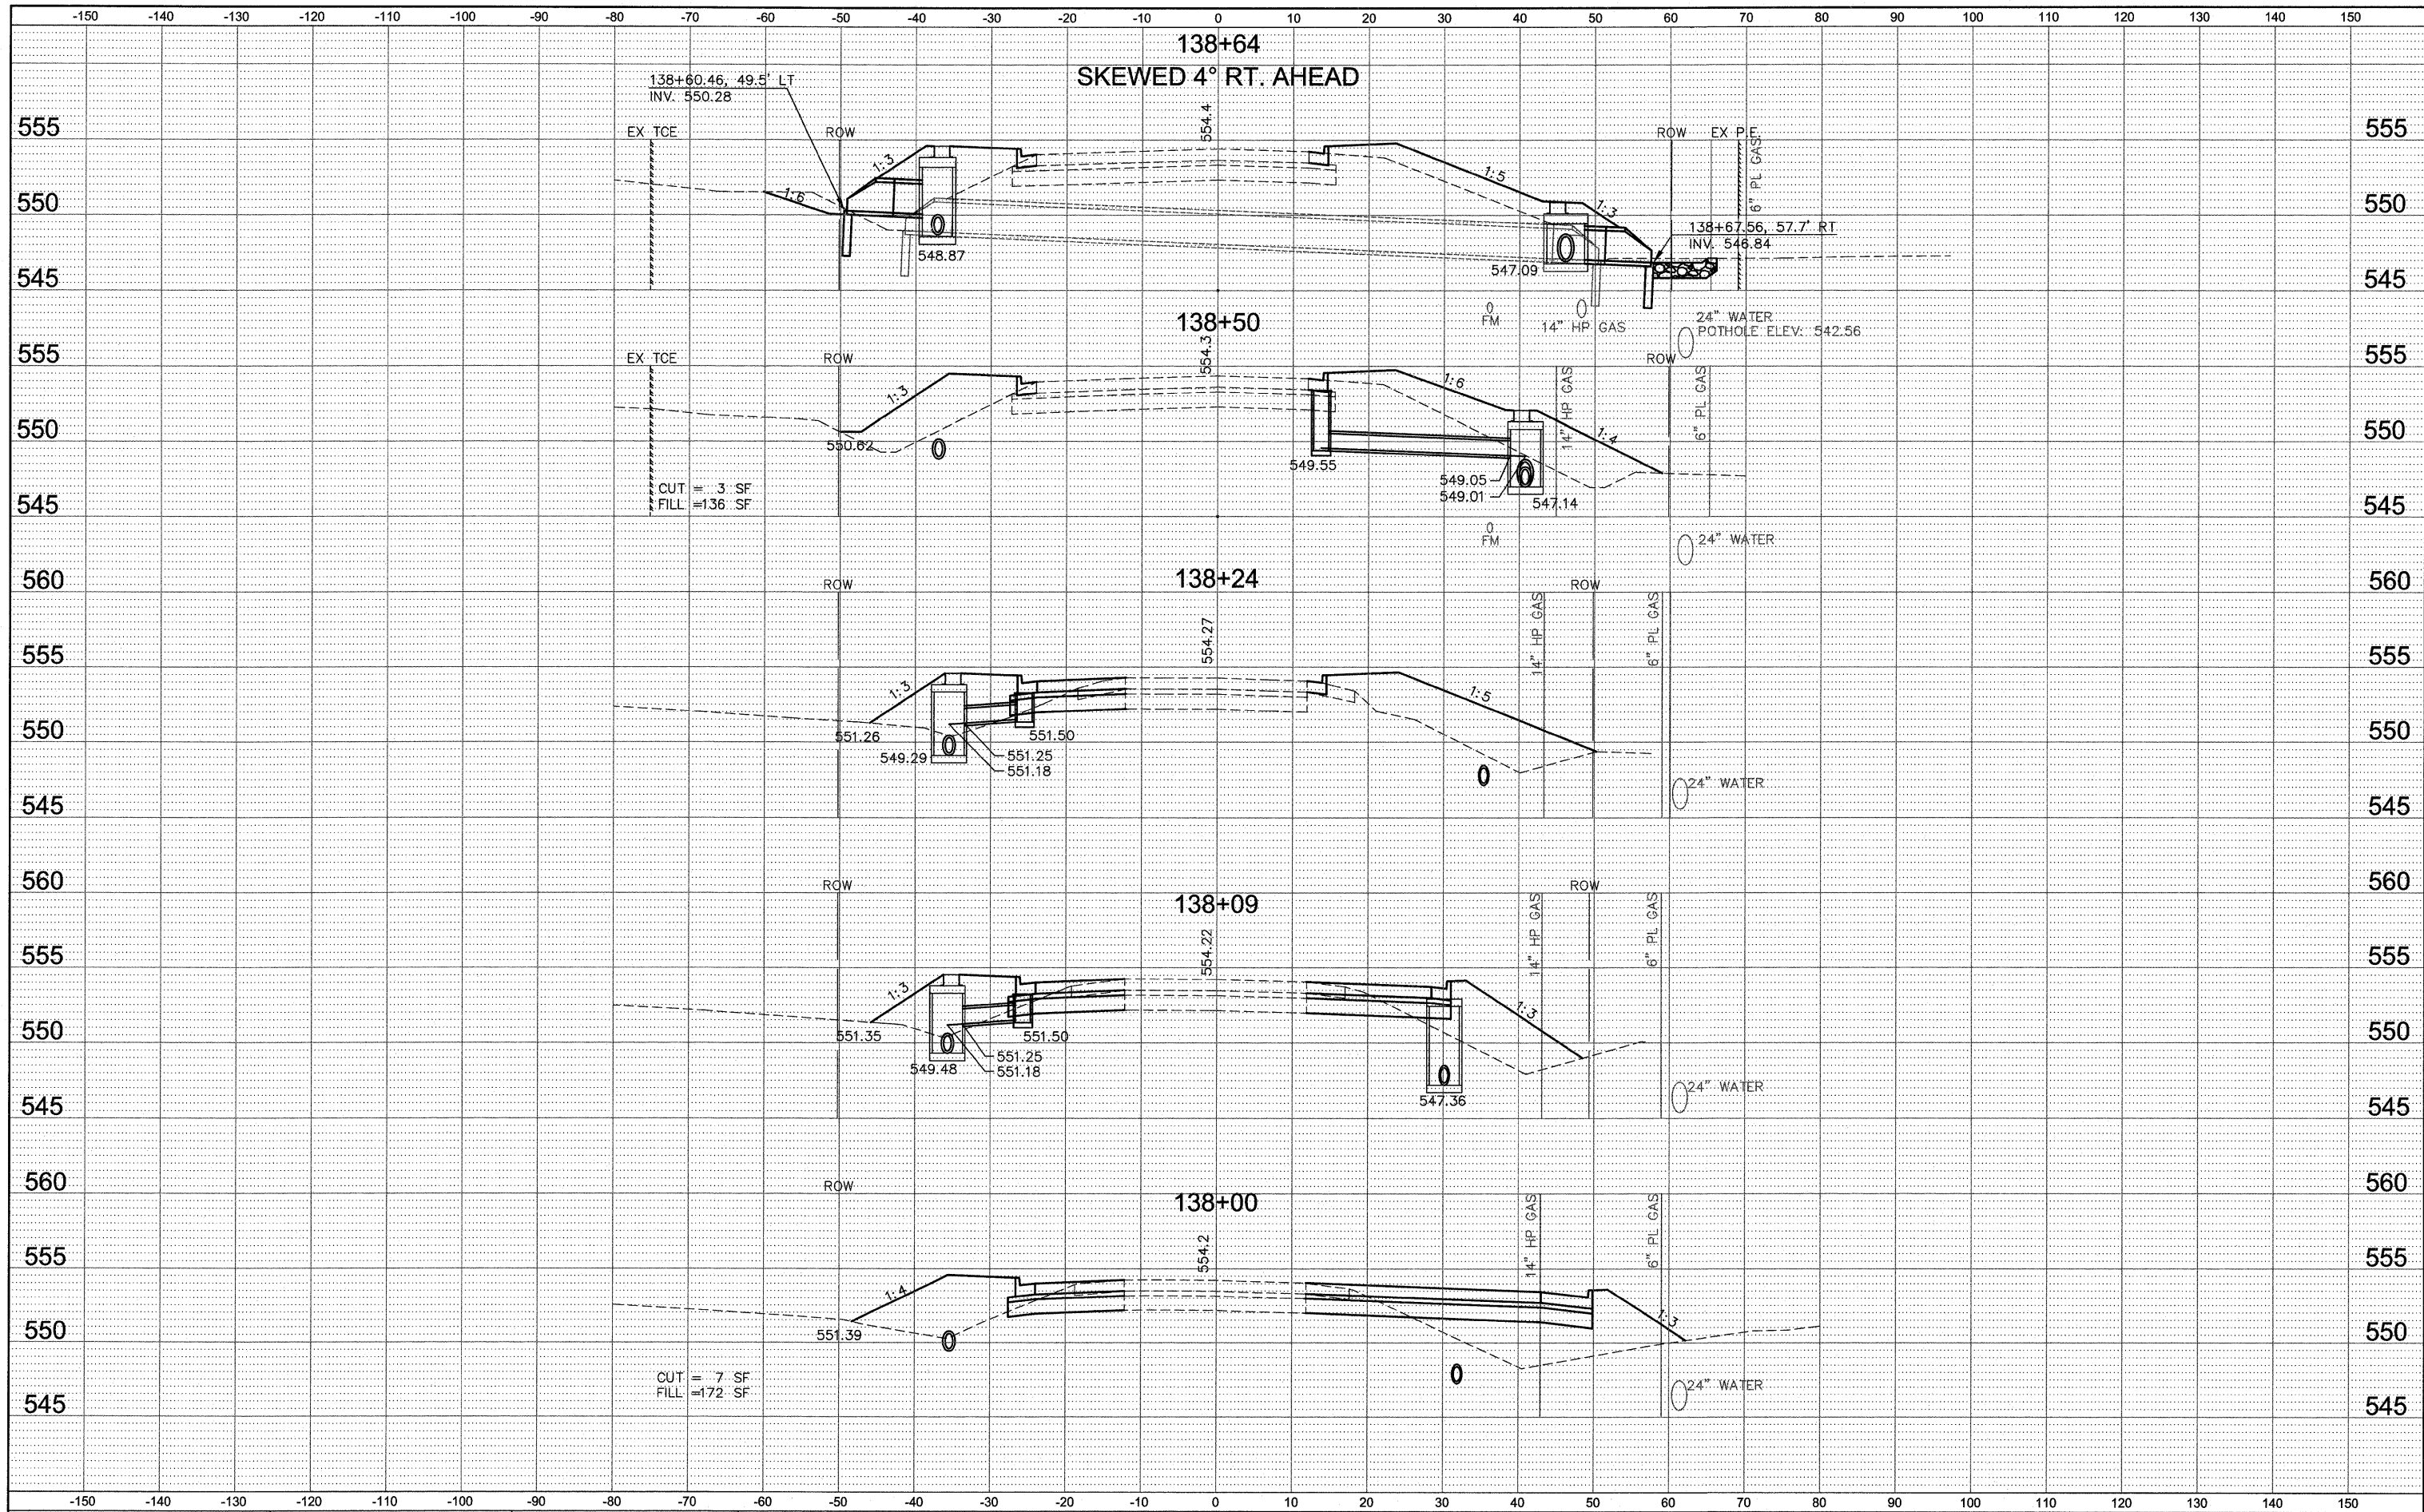

FILE NAME = 759XS01.DWG

|                         |                   |           |
|-------------------------|-------------------|-----------|
| USER NAME = SAM WRIGLEY | DESIGNED - SSM    | REVISED - |
| PLOT SCALE = 1"=1'      | DRAWN - SW3       | REVISED - |
| PLOT DATE = 2009-04-30  | CHECKED - AJG     | REVISED - |
|                         | DATE - 2009-01-30 | REVISED - |

CITY OF BELLEVILLE, ILLINOIS  
 101 S. Illinois Street  
 Belleville, IL 62220-2105

FRANK SCOTT PARKWAY WEST  
 CROSS SECTION SHEETS

SCALE: 1" = 10'  
 SHEET NO. \_\_\_ OF \_\_\_ SHEETS  
 STA. \_\_\_\_\_ TO STA. \_\_\_\_\_

|                    |                        |                  |                           |              |
|--------------------|------------------------|------------------|---------------------------|--------------|
| F.A.U. RTE. 9256   | SECTION 09-00212-00-CG | COUNTY ST. CLAIR | TOTAL SHEETS 90           | SHEET NO. 57 |
| CONTRACT NO. 97379 |                        |                  | ILLINOIS FED. AID PROJECT |              |