


DATE	
BY	
FINAL SURVEY	SURVEYED
NOTE BOOK	PLOTTED
NO.	TEMPLATE
	AREAS
	CHECKED

DATE	
BY	
ORIGINAL SURVEY	SURVEYED
NOTE BOOK	PLOTTED
NO.	TEMPLATE
	AREAS
	CHECKED

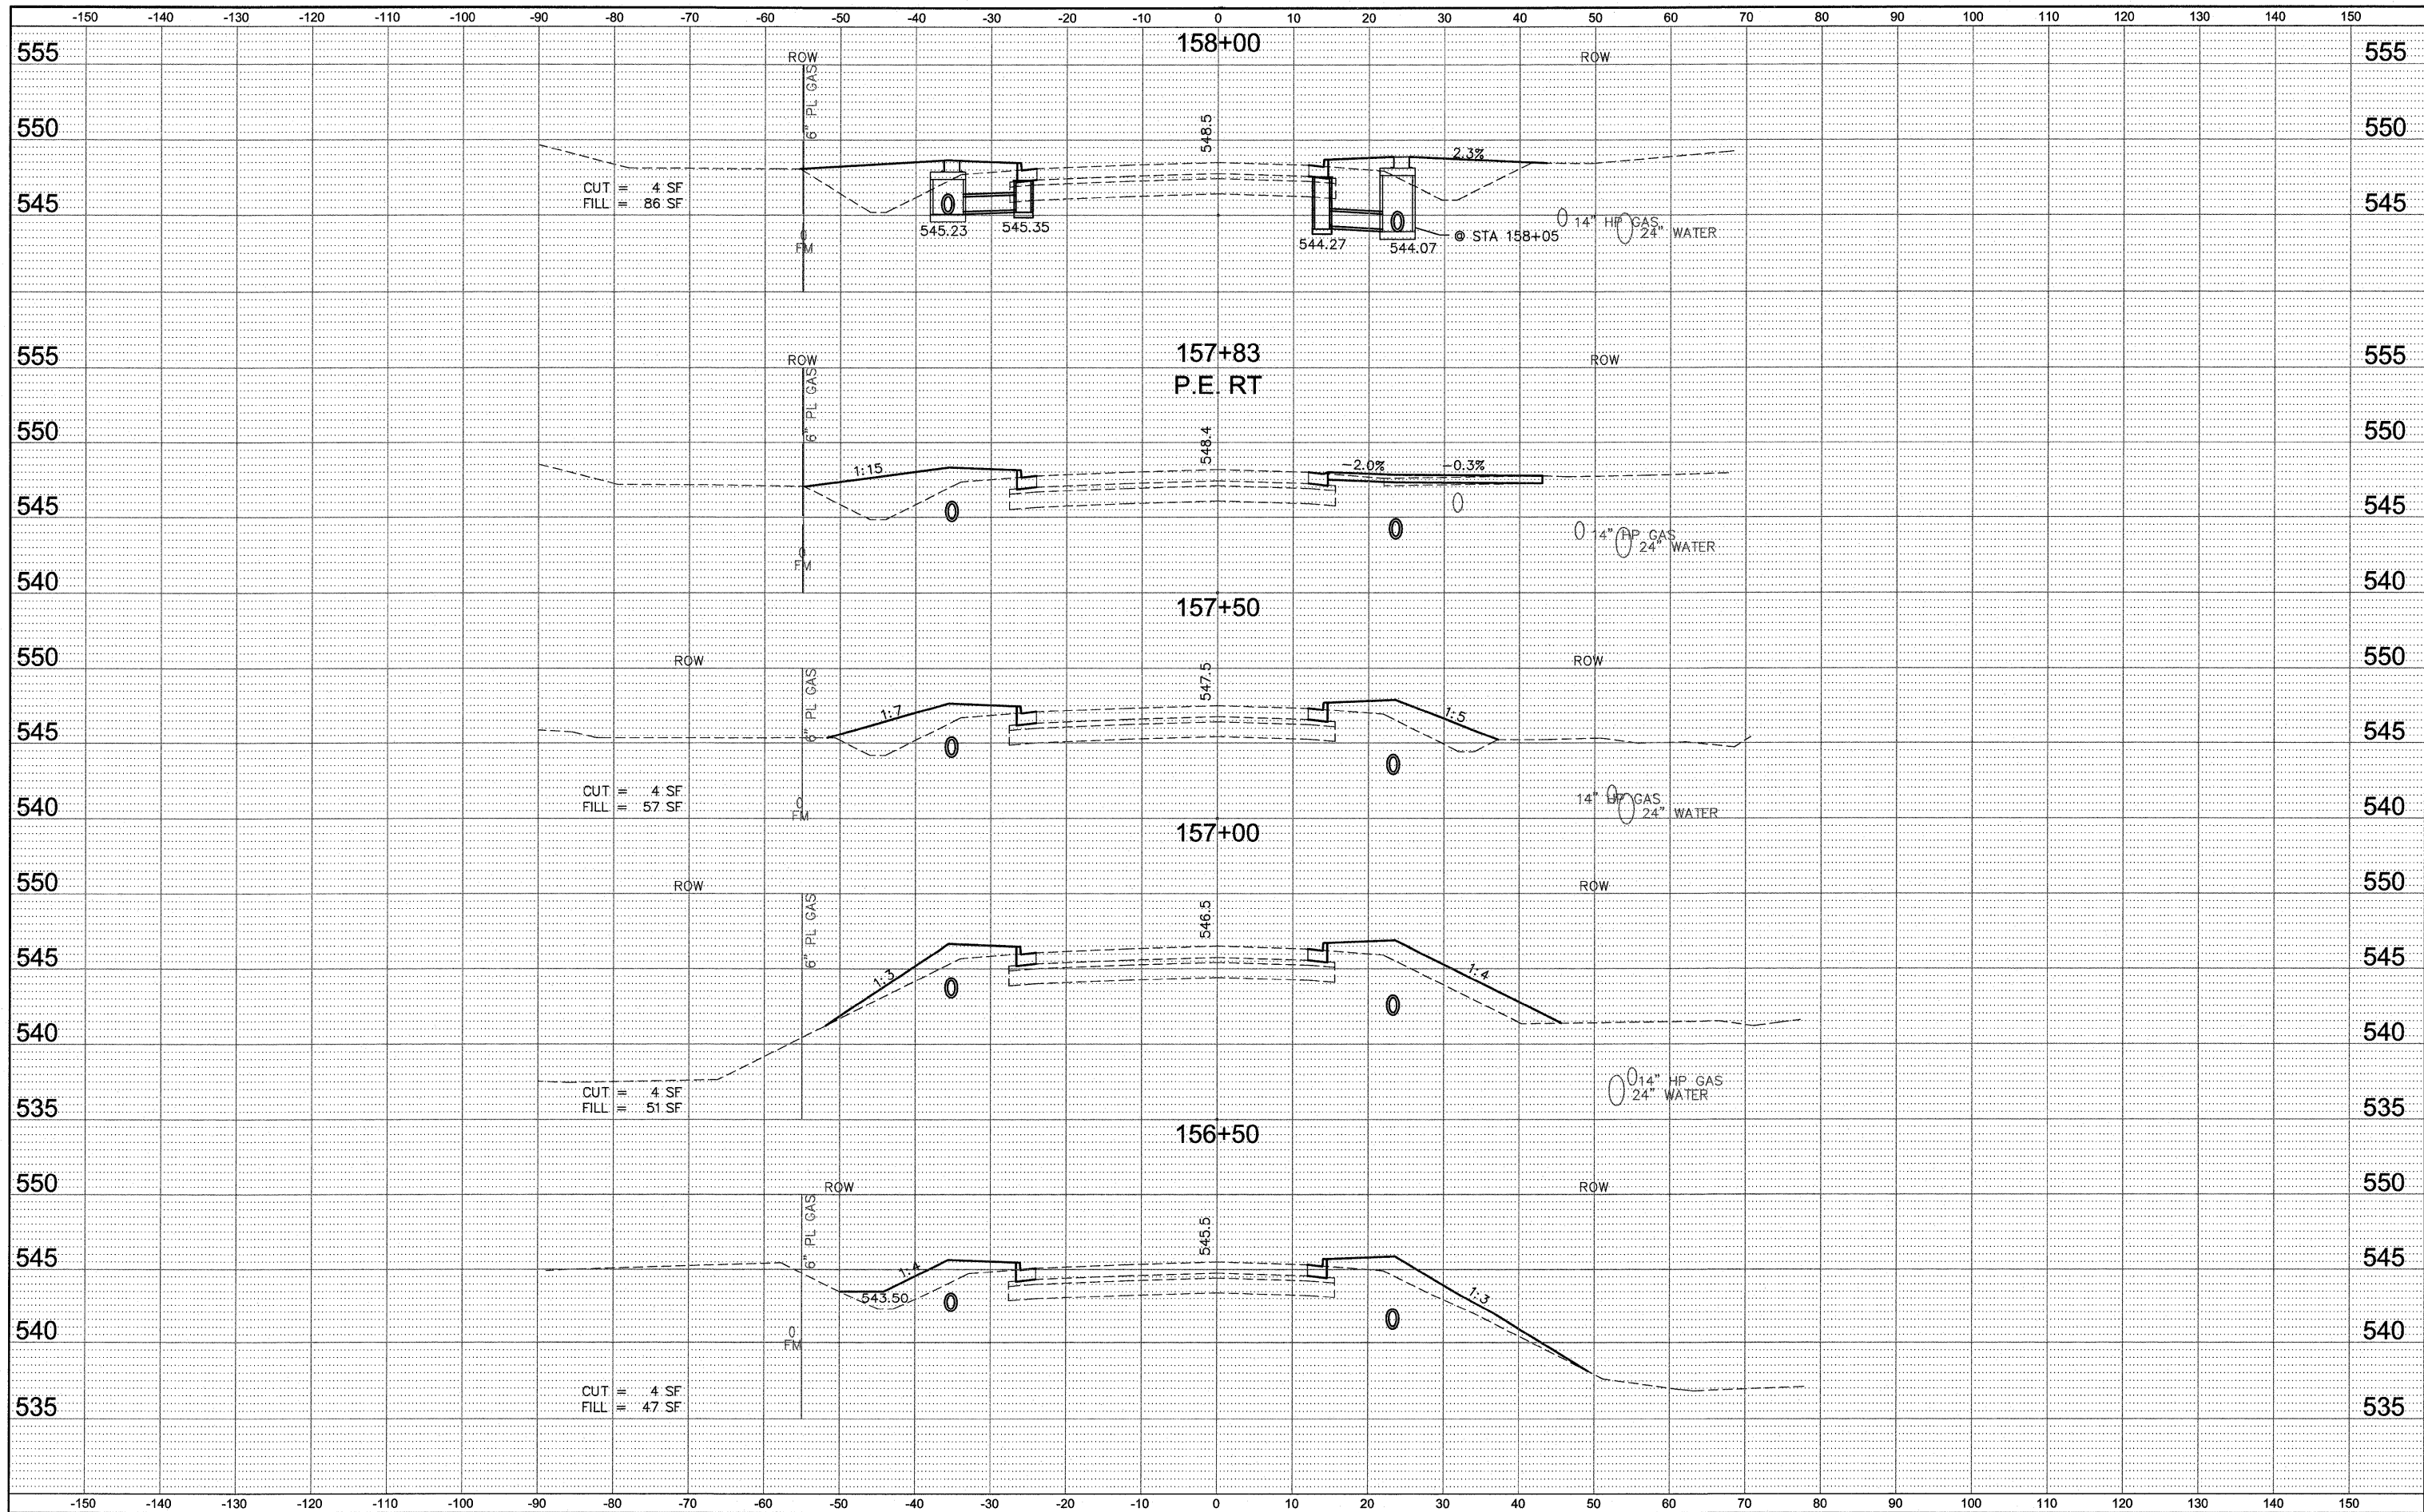

FILE NAME = 759XS01.DWG  
 USER NAME = SAM WRIGLEY  
 PLOT SCALE = 1" = 1'  
 PLOT DATE = 2009-04-30

DESIGNED - SSM	REVISD -
DRAWN - SW3	REVISD -
CHECKED - AJG	REVISD -
DATE - 2009-01-30	REVISD -

**CITY OF BELLEVILLE, ILLINOIS**  
 101 S. Illinois Street  
 Belleville, IL 62220-2105

**FRANK SCOTT PARKWAY WEST**  
**CROSS SECTION SHEETS**  
 SCALE: 1" = 10'  
 SHEET NO. \_\_\_ OF \_\_\_ SHEETS  
 STA. \_\_\_\_\_ TO STA. \_\_\_\_\_

F.A.I. RTE.	SECTION	COUNTY	TOTAL SHEETS	SHEET NO.
9256	09-00212-00-CG	ST. CLAIR	90	67
CONTRACT NO. 97379			ILLINOIS FED. AID PROJECT	