


DATE	
BY	
FINAL SURVEY	SURVEYED
NOTE BOOK	PLOTTED
NO.	TEMPLATE
	AREAS
	CHECKED

DATE	
BY	
ORIGINAL SURVEY	SURVEYED
NOTE BOOK	PLOTTED
NO.	TEMPLATE
	AREAS
	CHECKED

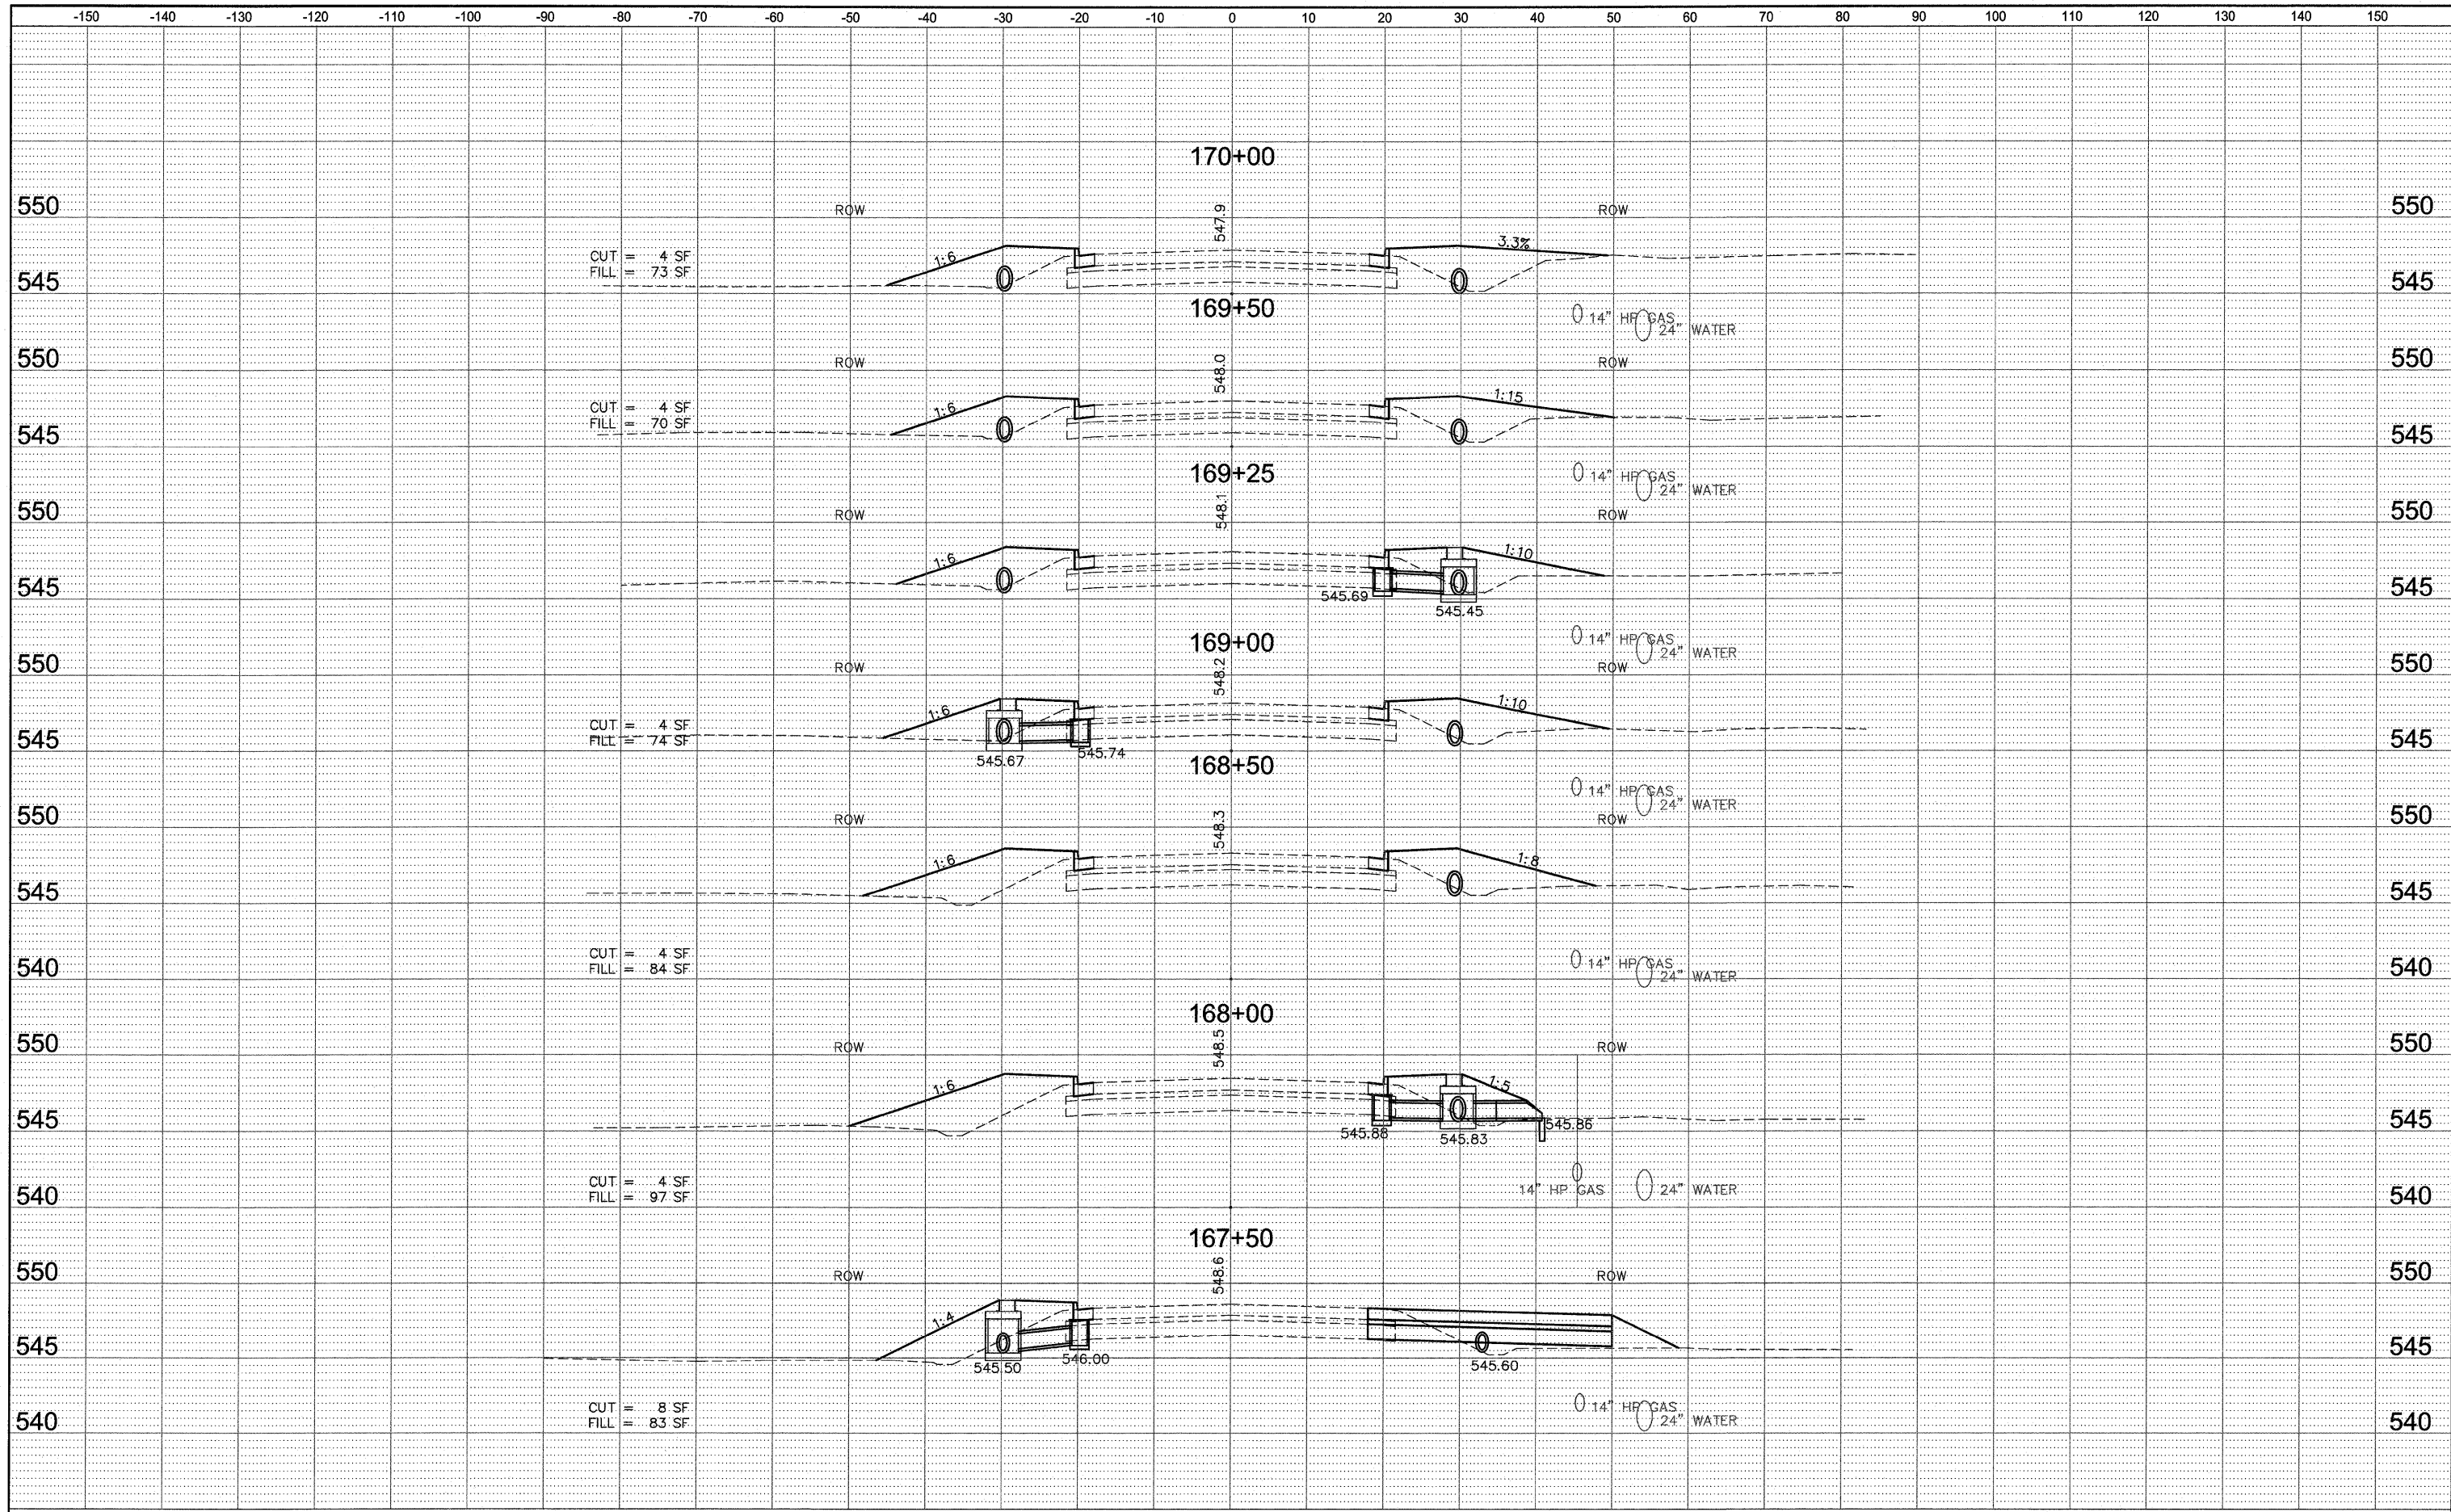

FILE NAME = 759XS01.DWG

USER NAME = SAM WRIGLEY
 DESIGNED - SSM
 DRAWN - SW3
 CHECKED - AJG
 DATE - 2009-01-30

REVISED -
 REVISED -
 REVISED -
 REVISED -

CITY OF BELLEVILLE, ILLINOIS
 101 S. Illinois Street
 Belleville, IL 62220-2105

FRANK SCOTT PARKWAY WEST
 CROSS SECTION SHEETS
 SCALE: 1" = 10'
 SHEET NO. ___ OF ___ SHEETS
 STA. _____ TO STA. _____

F.A.U. RTE. 9256	SECTION 09-00212-00-CG	COUNTY ST. CLAIR	TOTAL SHEETS 90	SHEET NO. 73
FED. ROAD DIST. NO. ILLINOIS			CONTRACT NO. 97379	