


DATE	
BY	
SURVEYED	
PLOTTED	
TEMPLATE	
AREAS	
NOTEBOOK	
NO.	

DATE	
BY	
SURVEYED	
PLOTTED	
TEMPLATE	
AREAS	
NOTEBOOK	
NO.	

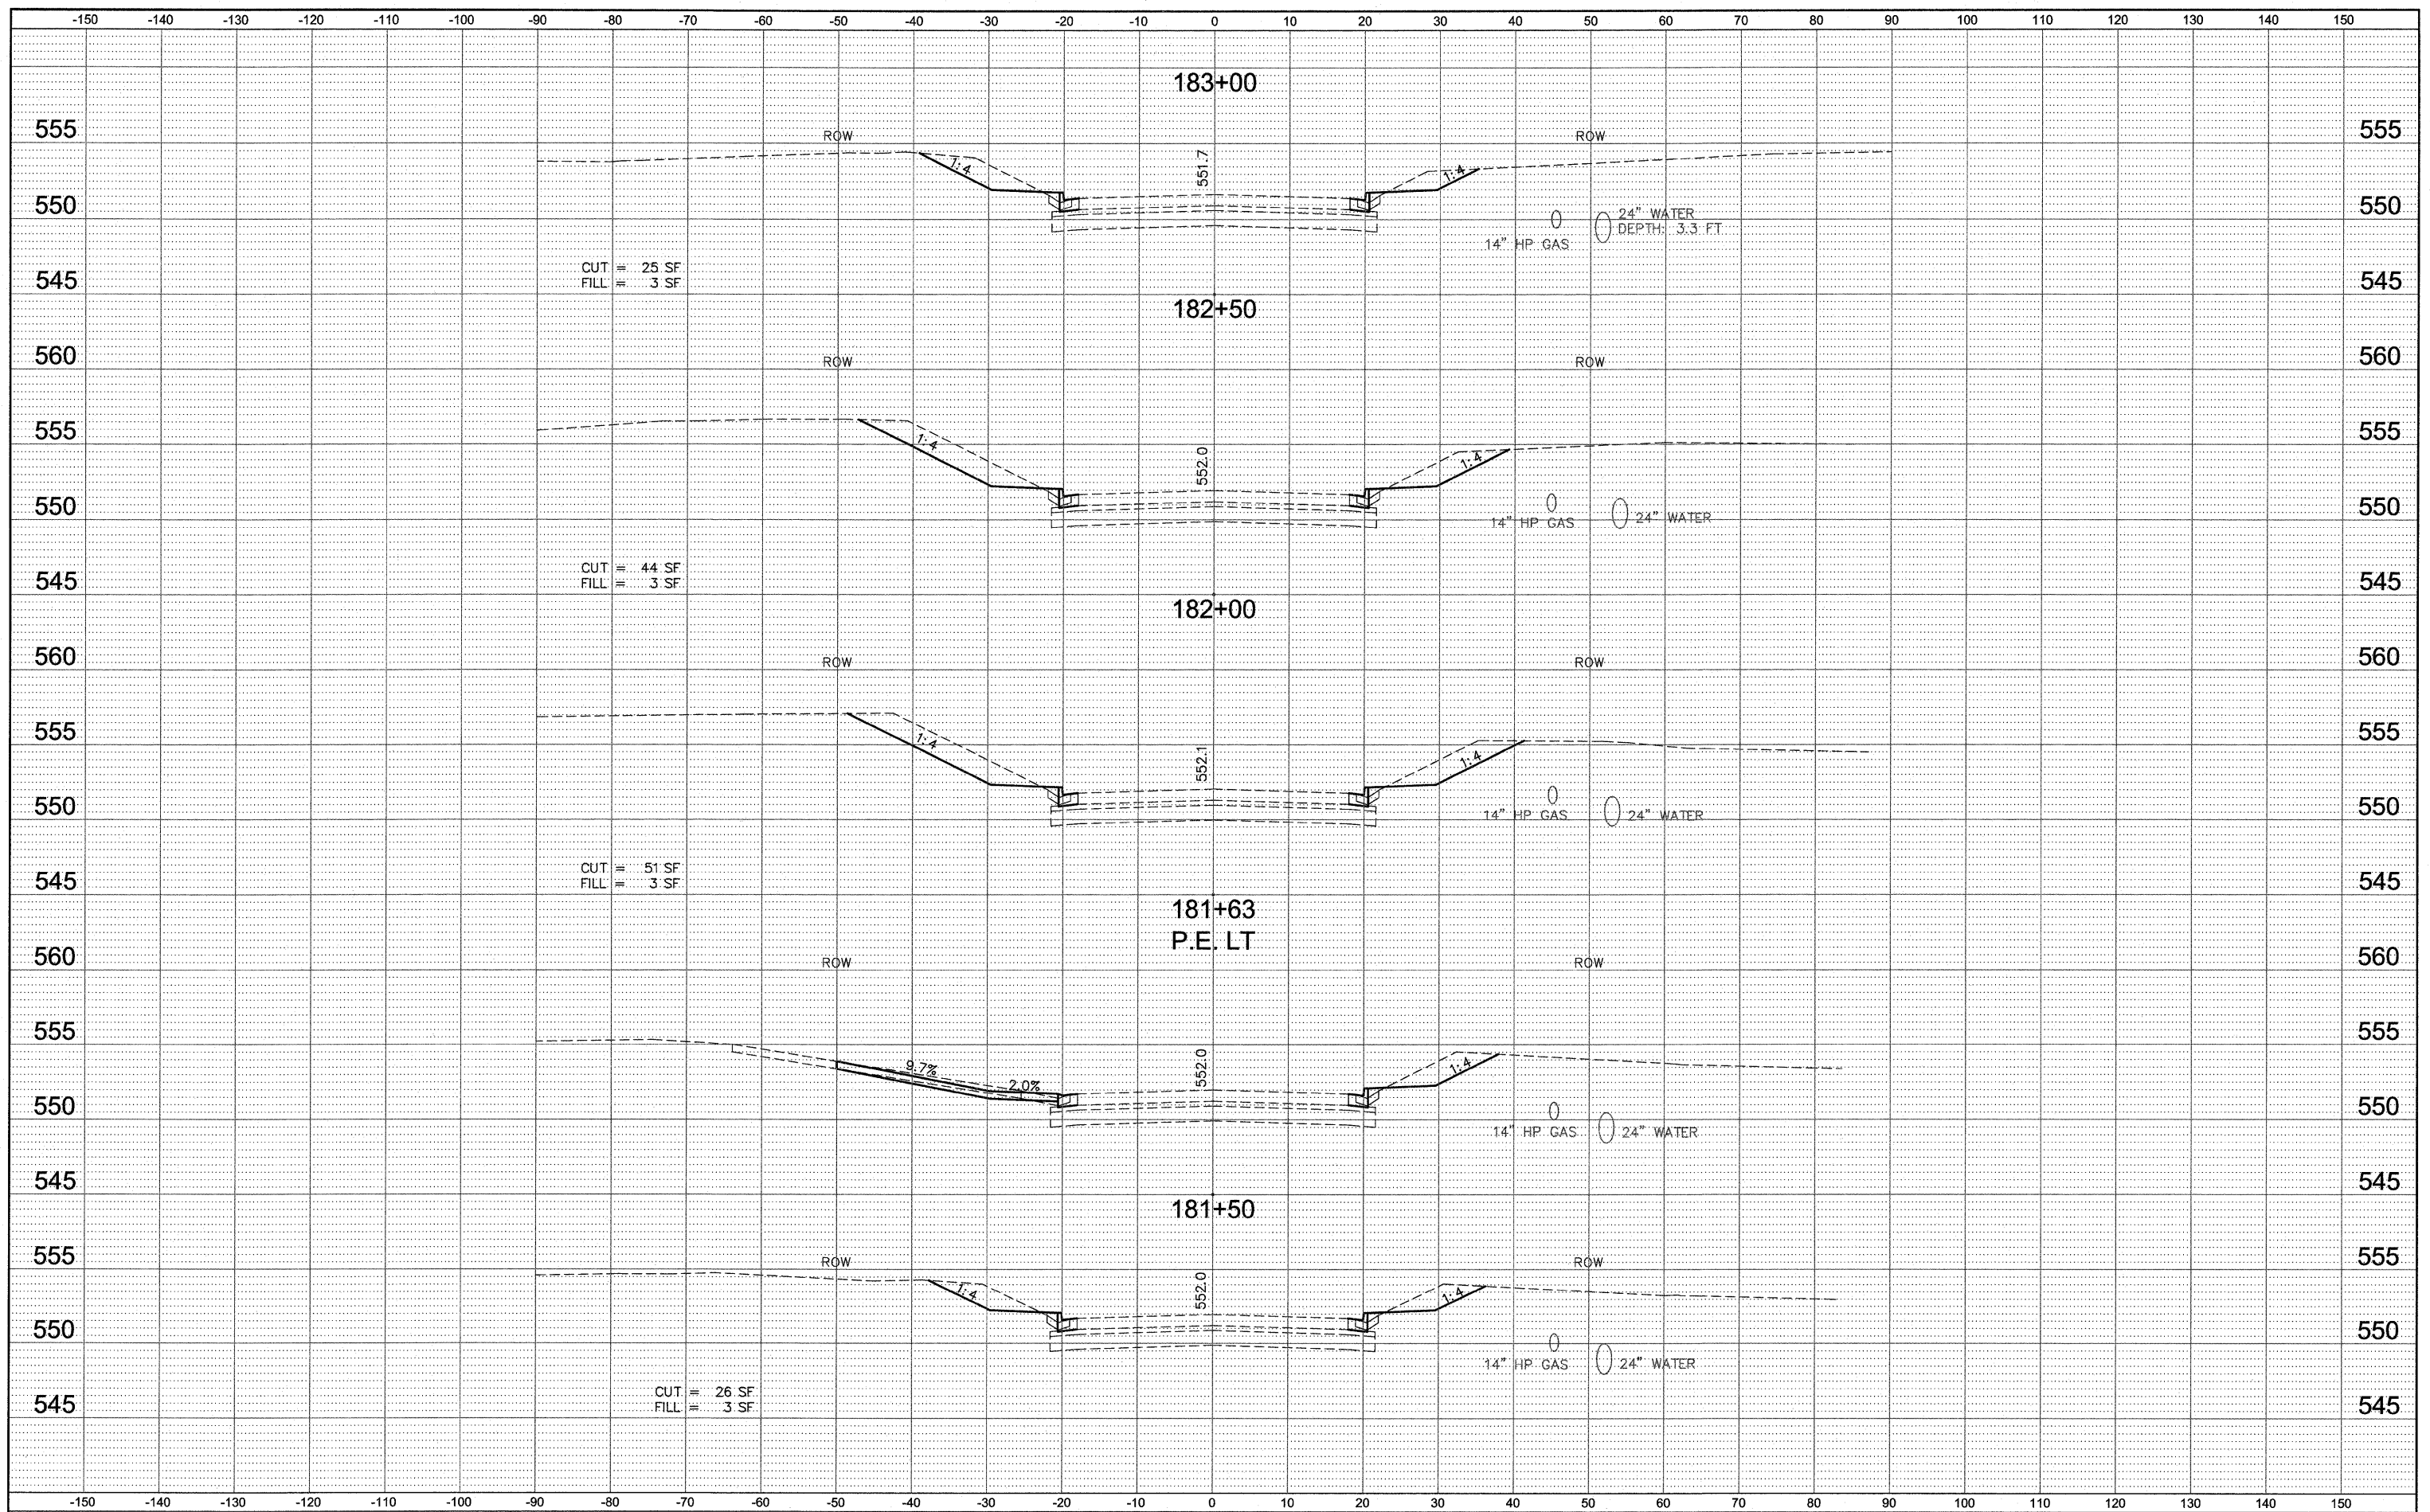

FILE NAME = 759XS01.DWG

USER NAME = SAM WRIGLEY	DESIGNED - SSM	REVISED -
PLOT SCALE = 1" = 1'	DRAWN - SW3	REVISED -
PLOT DATE = 2009-04-30	CHECKED - AJG	REVISED -
	DATE - 2009-01-30	REVISED -

CITY OF BELLEVILLE, ILLINOIS
 101 S. Illinois Street
 Belleville, IL 62220-2105

**FRANK SCOTT PARKWAY WEST
 CROSS SECTION SHEETS**

SCALE: 1" = 10'
 SHEET NO. ___ OF ___ SHEETS
 STA. _____ TO STA. _____

F.A.U. RTE. 9256	SECTION 09-00212-00-CG	COUNTY ST. CLAIR	TOTAL SHEETS 90	SHEET NO. 79
FED. ROAD DIST. NO. ILLINOIS			CONTRACT NO. 97379	