


DATE	
BY	
FINAL SURVEY	SURVEYED
NOTE BOOK	PLOTTED
NO.	AREAS CHECKED

DATE	
BY	
ORIGINAL SURVEY	SURVEYED
NOTE BOOK	PLOTTED
NO.	AREAS CHECKED

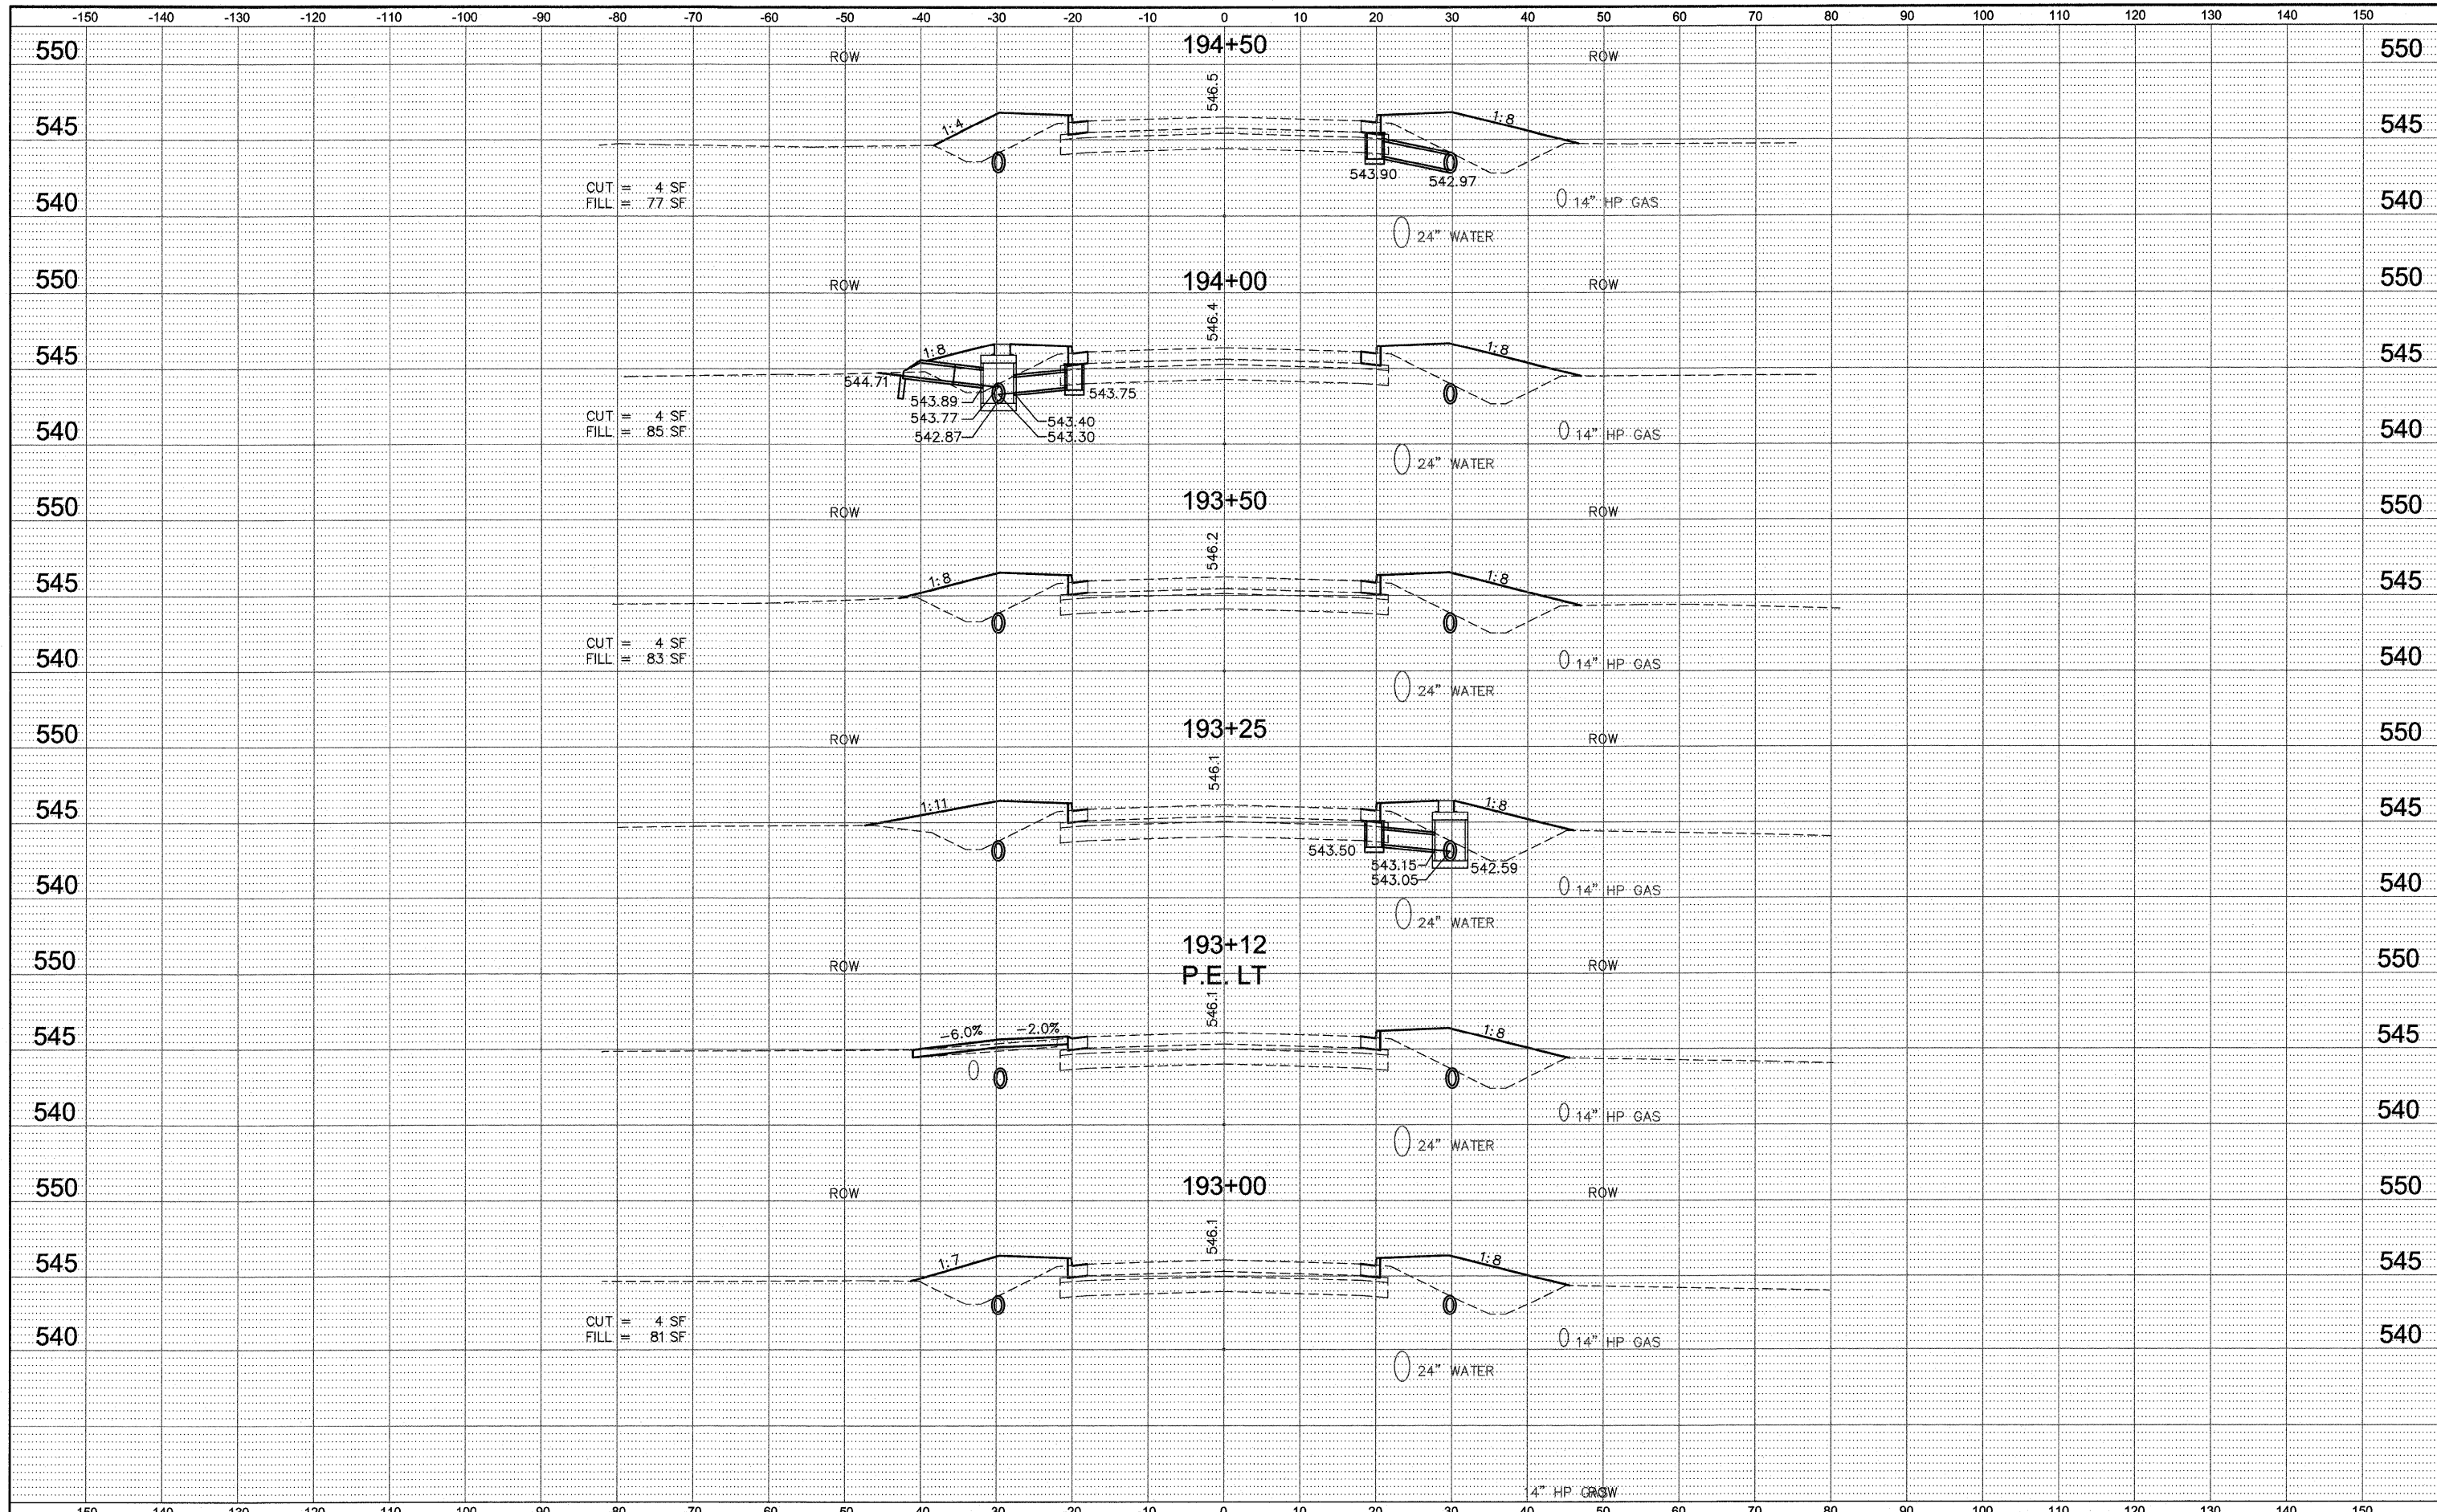

FILE NAME = 759XS01.DWG
 USER NAME = SAM WRIGLEY
 PLOT SCALE = 1" = 1'
 PLOT DATE = 2009-04-30

DESIGNED - SSM
 DRAWN - SW3
 CHECKED - AJG
 DATE - 2009-01-30

REVISED -
 REVISED -
 REVISED -
 REVISED -

CITY OF BELLEVILLE, ILLINOIS
 101 S. Illinois Street
 Belleville, IL 62220-2105

**FRANK SCOTT PARKWAY WEST
 CROSS SECTION SHEETS**
 SCALE: 1" = 10'
 SHEET NO. ___ OF ___ SHEETS
 STA. _____ TO STA. _____

F.A.U. RTE.	SECTION	COUNTY	TOTAL SHEETS	SHEET NO.
9256	09-00212-00-CG	ST. CLAIR	90	85
FED. ROAD DIST. NO. _____ ILLINOIS			CONTRACT NO. 97379	