


DATE	
BY	
FINAL SURVEY	
SURVEYED	
PLOTTED	
TEMPLATE	
AREAS	
NOTE BOOK	
NO.	
AREAS CHECKED	

DATE	
BY	
ORIGINAL SURVEY	
SURVEYED	
PLOTTED	
TEMPLATE	
AREAS	
NOTE BOOK	
NO.	
AREAS CHECKED	

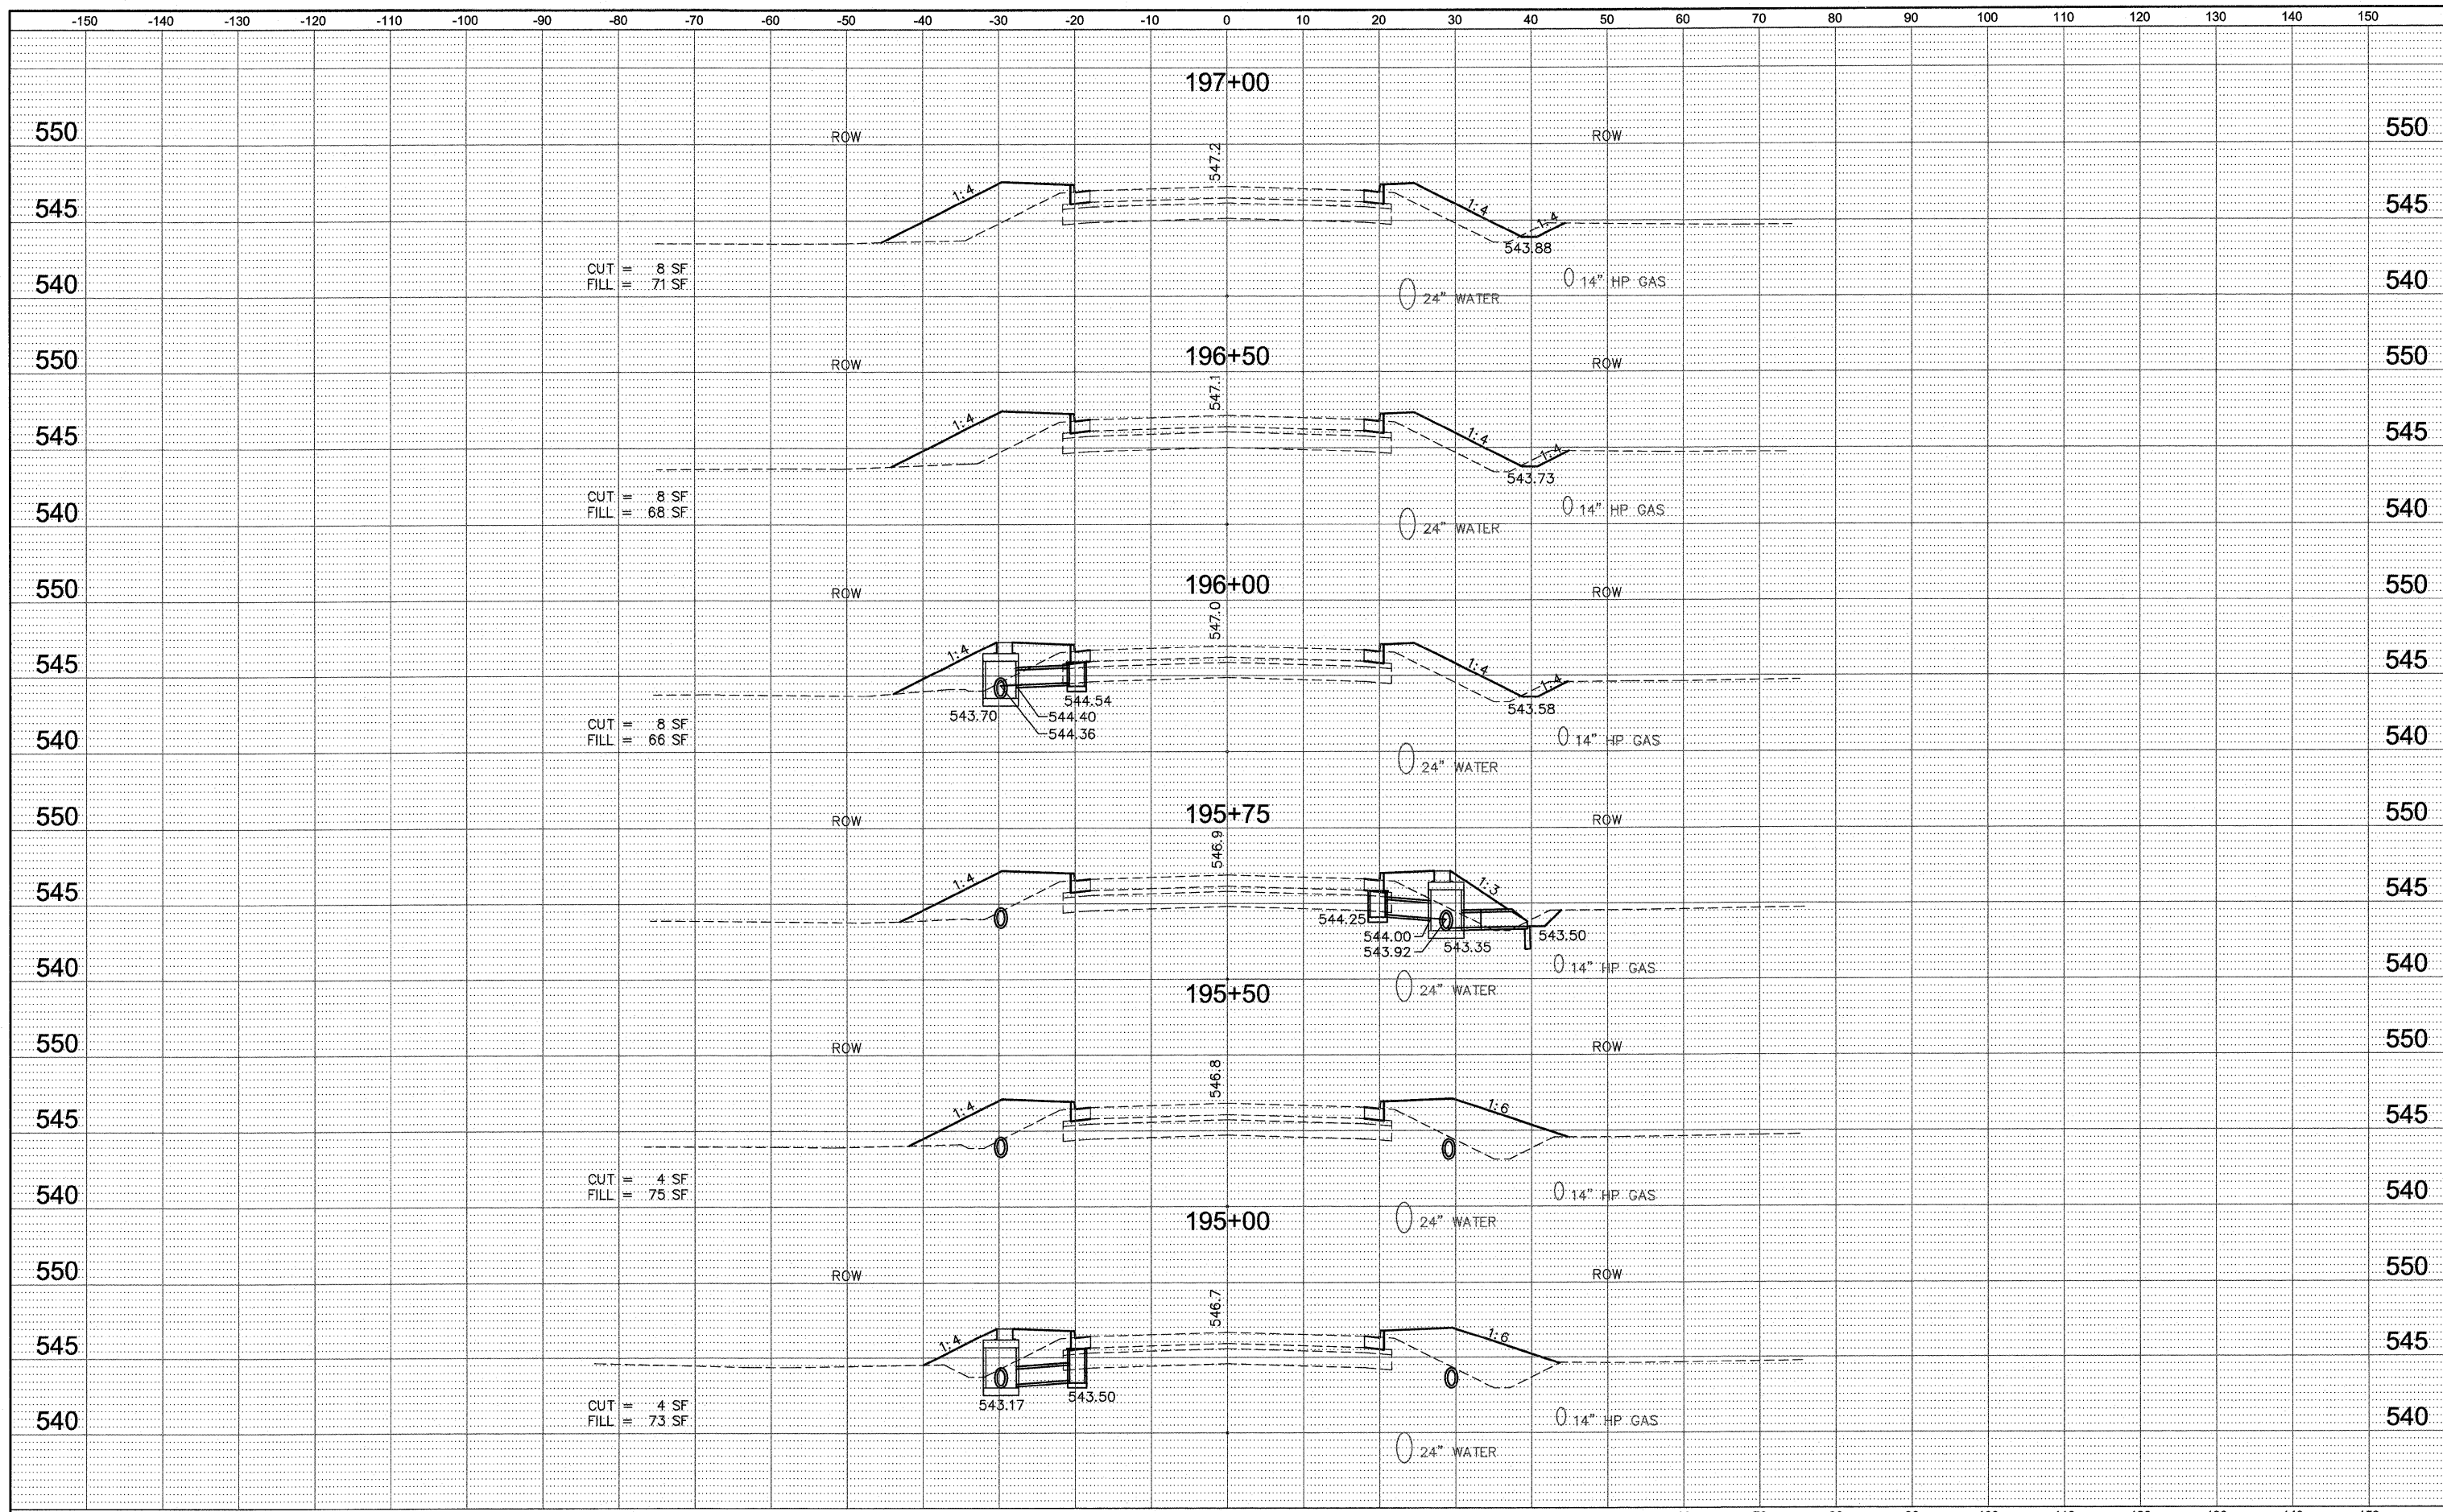

FILE NAME = 759XS01.DWG	USER NAME = SAM WRIGLEY	DESIGNED - SSM	REVISED -	<b>CITY OF BELLEVILLE, ILLINOIS</b> 101 S. Illinois Street Belleville, IL 62220-2105	<b>FRANK SCOTT PARKWAY WEST</b> <b>CROSS SECTION SHEETS</b>	F.A.U. RTE. 9256	SECTION 09-00212-00-CG	COUNTY ST. CLAIR	TOTAL SHEETS 90	SHEET NO. 86	
PLOT SCALE = 1' = 1'	CHECKED - AJG	DATE - 2009-01-30	REVISED -			SCALE: 1" = 10'	SHEET NO. OF SHEETS	STA. TO STA.	CONTRACT NO. 97379		
PLOT DATE = 2009-04-30	DATE - 2009-01-30	REVISED -	REVISED -			FED. ROAD DIST. NO. ILLINOIS FED. AID PROJECT					