


DATE	
BY	
FINAL SURVEY	SURVEYED
NOTEBOOK	PLOTTED
NO.	AREAS CHECKED
	AREAS CHECKED

DATE	
BY	
ORIGINAL SURVEY	SURVEYED
NOTEBOOK	PLOTTED
NO.	AREAS CHECKED
	AREAS CHECKED

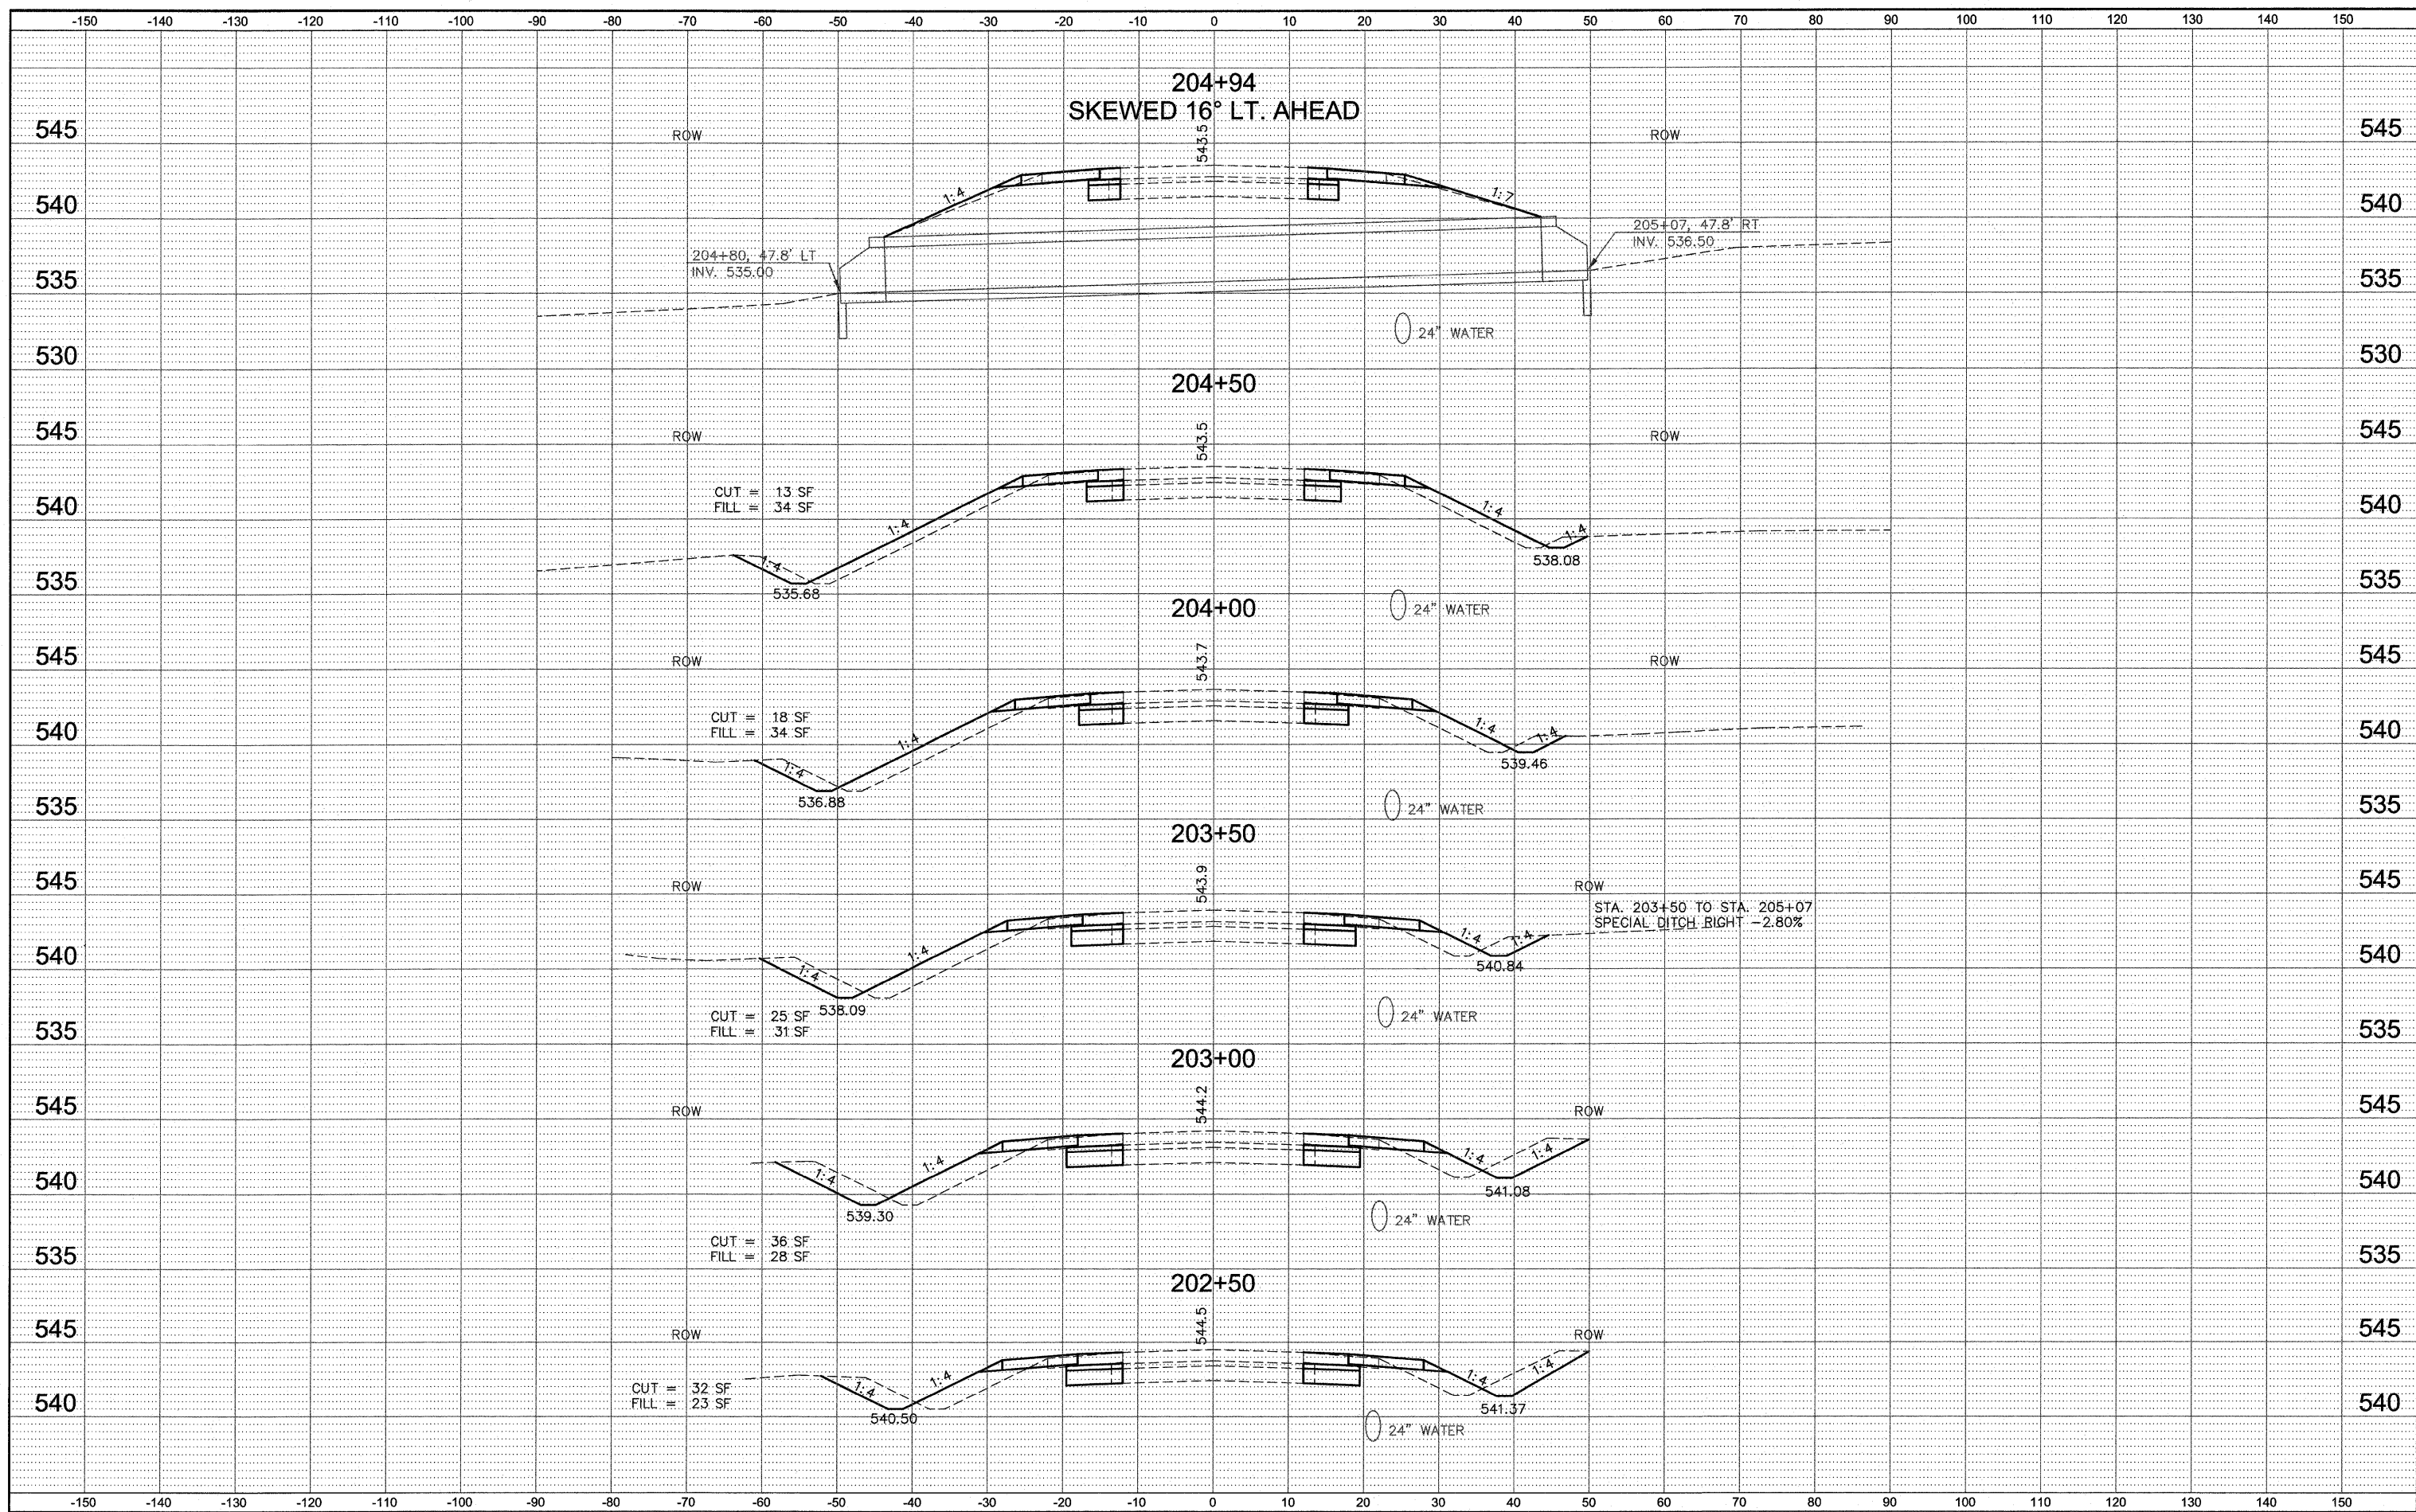

FILE NAME = 759XS01.DWG
 USER NAME = SAM WRIGLEY
 PLOT SCALE = 1" = 1'
 PLOT DATE = 2009-04-30

DESIGNED - SSM	REVISED -
DRAWN - SW3	REVISED -
CHECKED - AJG	REVISED -
DATE - 2009-01-30	REVISED -

CITY OF BELLEVILLE, ILLINOIS
 101 S. Illinois Street
 Belleville, IL 62220-2105

FRANK SCOTT PARKWAY WEST
 CROSS SECTION SHEETS
 SCALE: 1" = 10'
 SHEET NO. ___ OF ___ SHEETS
 STA. _____ TO STA. _____

F.A.U. RTE.	SECTION	COUNTY	TOTAL SHEETS	SHEET NO.
9256	09-00212-00-CG	ST. CLAIR	90	89
CONTRACT NO. 97379				
FED. ROAD DIST. NO. _		ILLINOIS	FED. AID PROJECT	