



F.A.U. ROUTE NO.	SECTION	COUNTY	TOTAL SHEETS	SHEET NO.
9249	09-00015-01-SW	ST. CLAIR	15	6
STA. 22+00.00		TO STA. 28+00.00		
FEDERAL AID PROJECT		CONTRACT 97385		

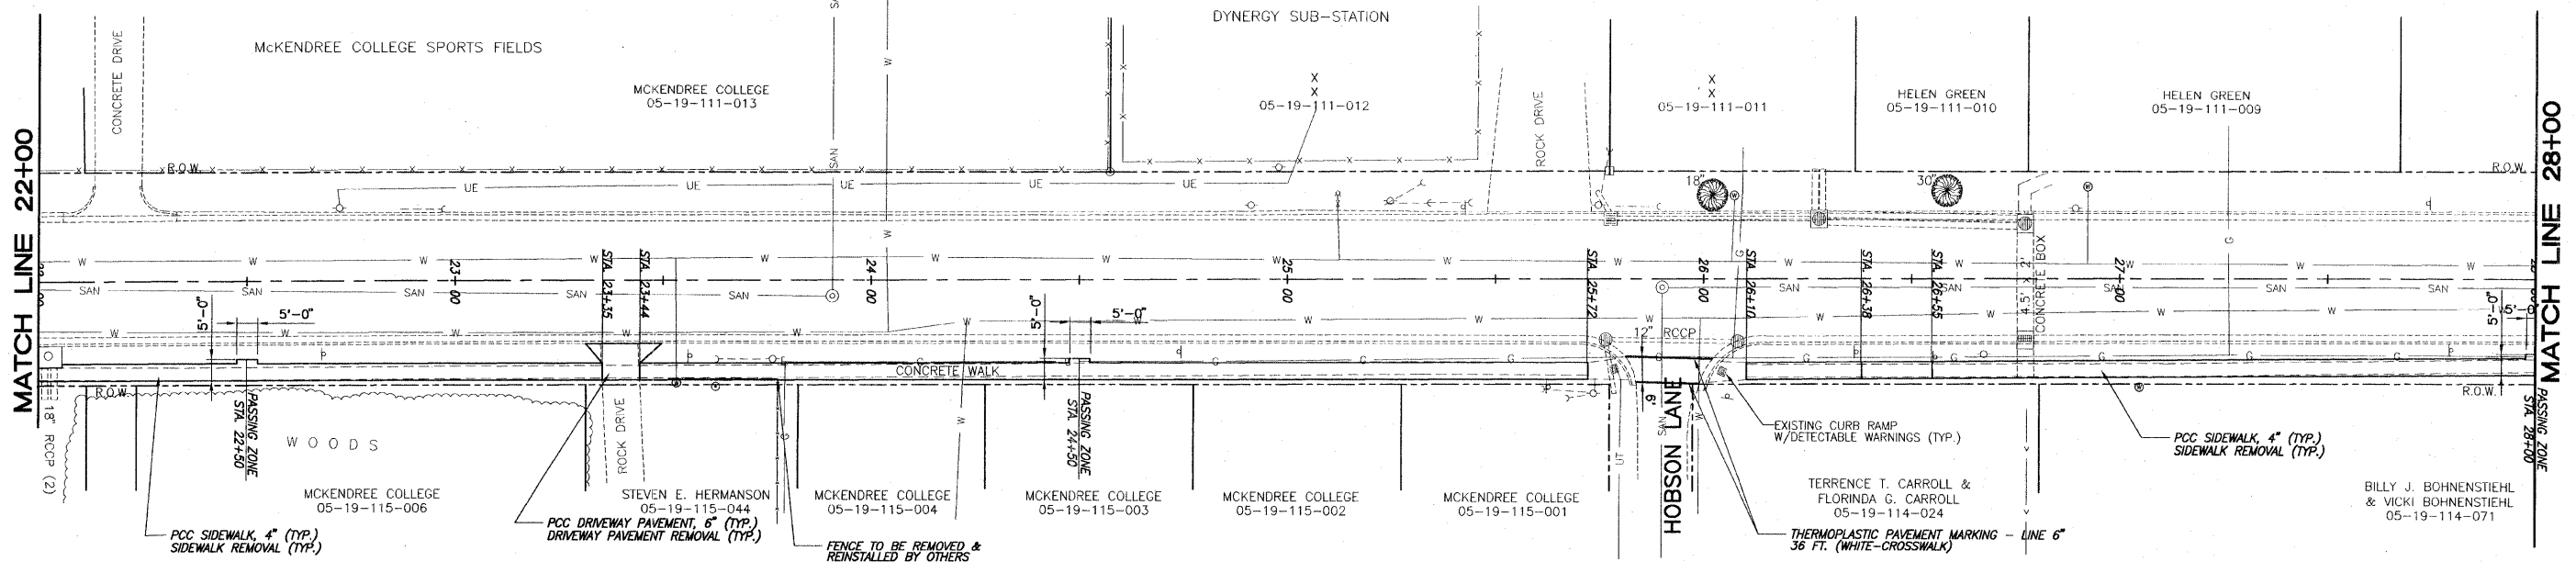

SCALE:
 PLAN: 1"=20'
 PROFILE: 1"=20' HORIZ.
 1"=5' VERT.

NOTE: SEE SCHEDULES FOR QUANTITIES

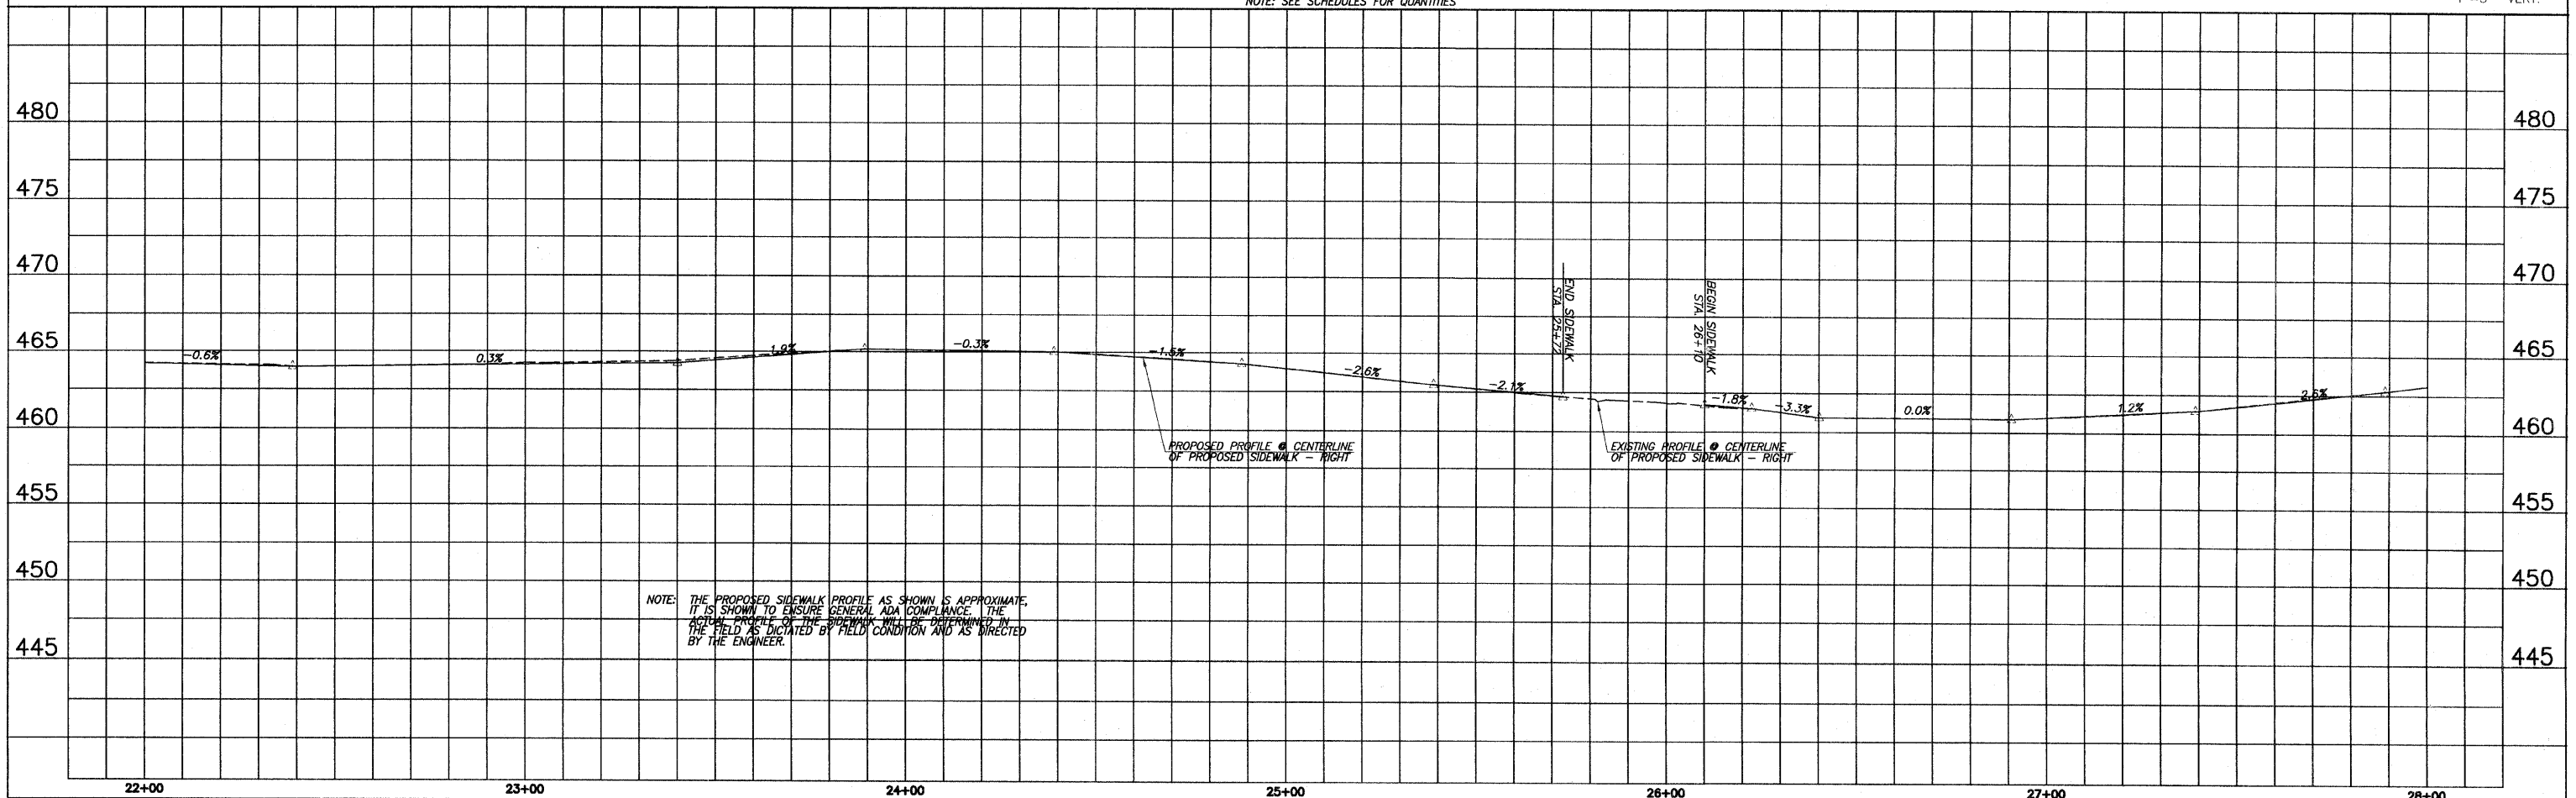

NOTE: THE PROPOSED SIDEWALK PROFILE AS SHOWN IS APPROXIMATE. IT IS SHOWN TO ENSURE GENERAL ADA COMPLIANCE. THE ACTUAL PROFILE OF THE SIDEWALK WILL BE DETERMINED IN THE FIELD AS DICTATED BY FIELD CONDITION AND AS DIRECTED BY THE ENGINEER.