


F.A.U. ROUTE NO.	SECTION	COUNTY	TOTAL SHEETS	SHEET NO.
9249	09-00015-01-SW	ST. CLAIR	15	7
STA. 28+00.00		TO STA. 34+00.00		
FEDERAL AID PROJECT			CONTRACT 97385	

WILLIAM L. FORD
& JULIE E. FORD
05-19-100-040

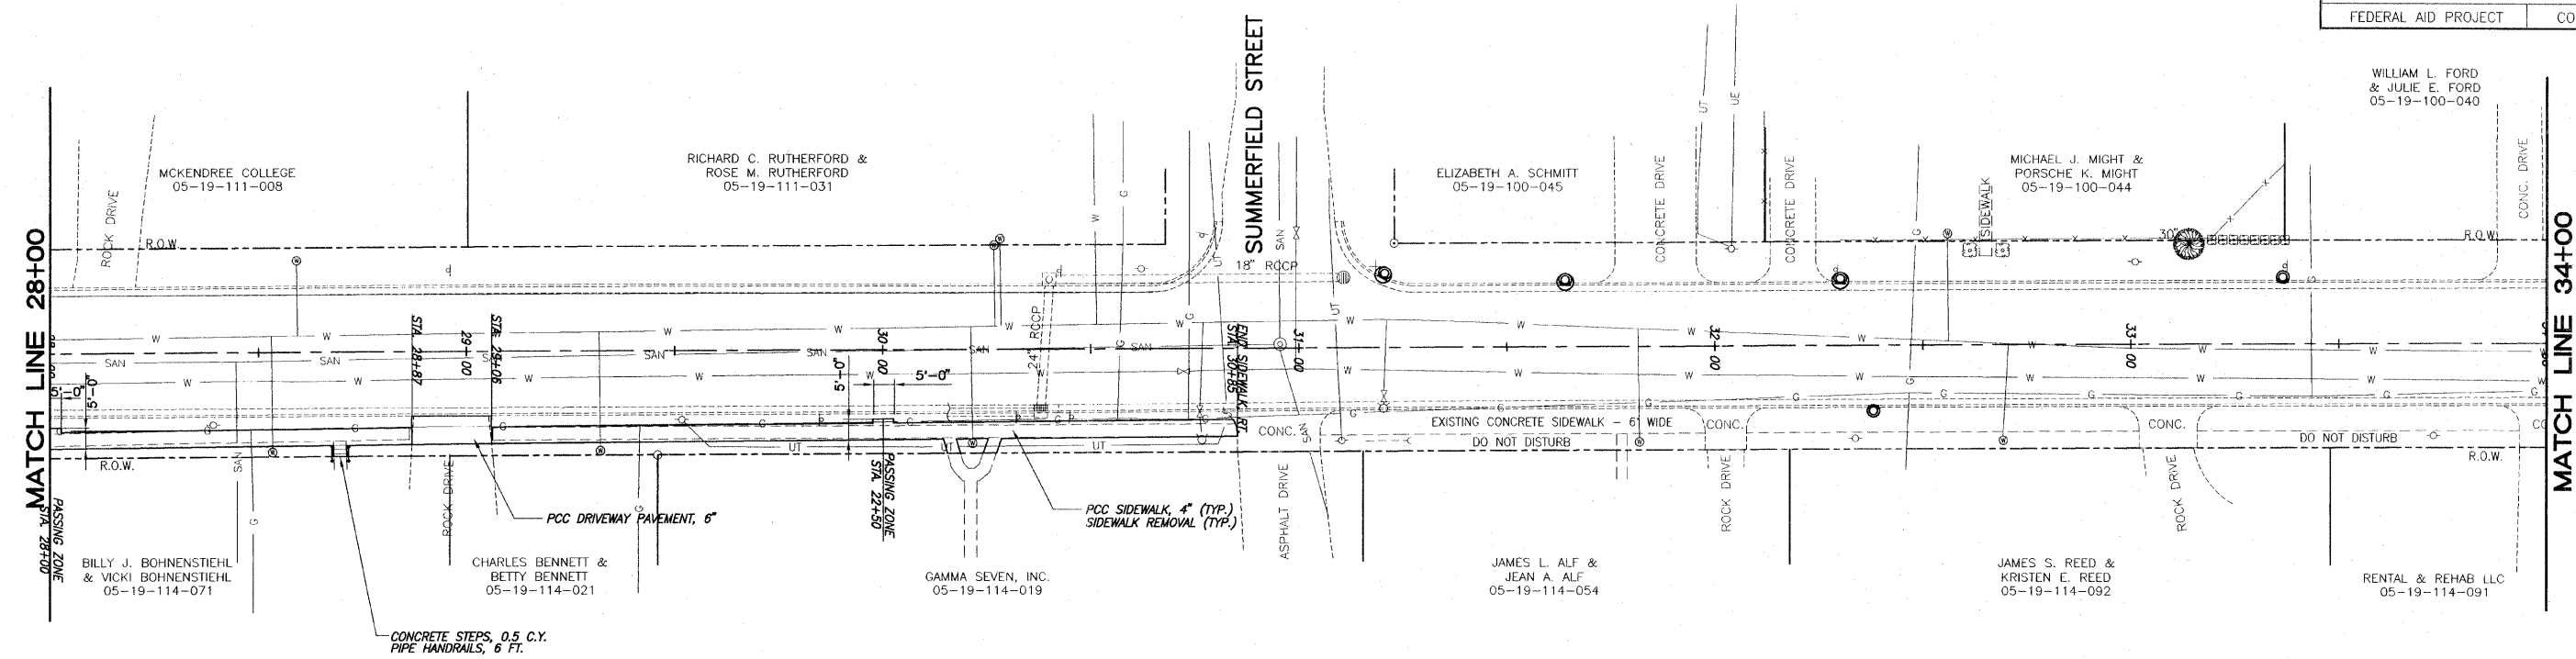

NOTE: SEE SCHEDULES FOR QUANTITIES

SCALE:
PLAN: 1"=20'
PROFILE: 1"=20' HORIZ.
1"=5' VERT.

